


USA
 Chris Sahlin Architects
 121 S. Palm Canyon Dr. Ste. 229
 Palm Springs, California 92262
 Tel. 160 325 5227
 Fax. 160 325 5229

PROJECT Legacy Palm Springs
 1000 North Palm Canyon Drive
 Palm Springs, CA
 FOR Tappan Enterprises L.L.C.

Revisions	Date

SHEET TITLE
Third Floor Plan

DRAWN BY CLS
 DATE 4-20-10
 JOB NO. 09-9-16
 SHEET NO. 3

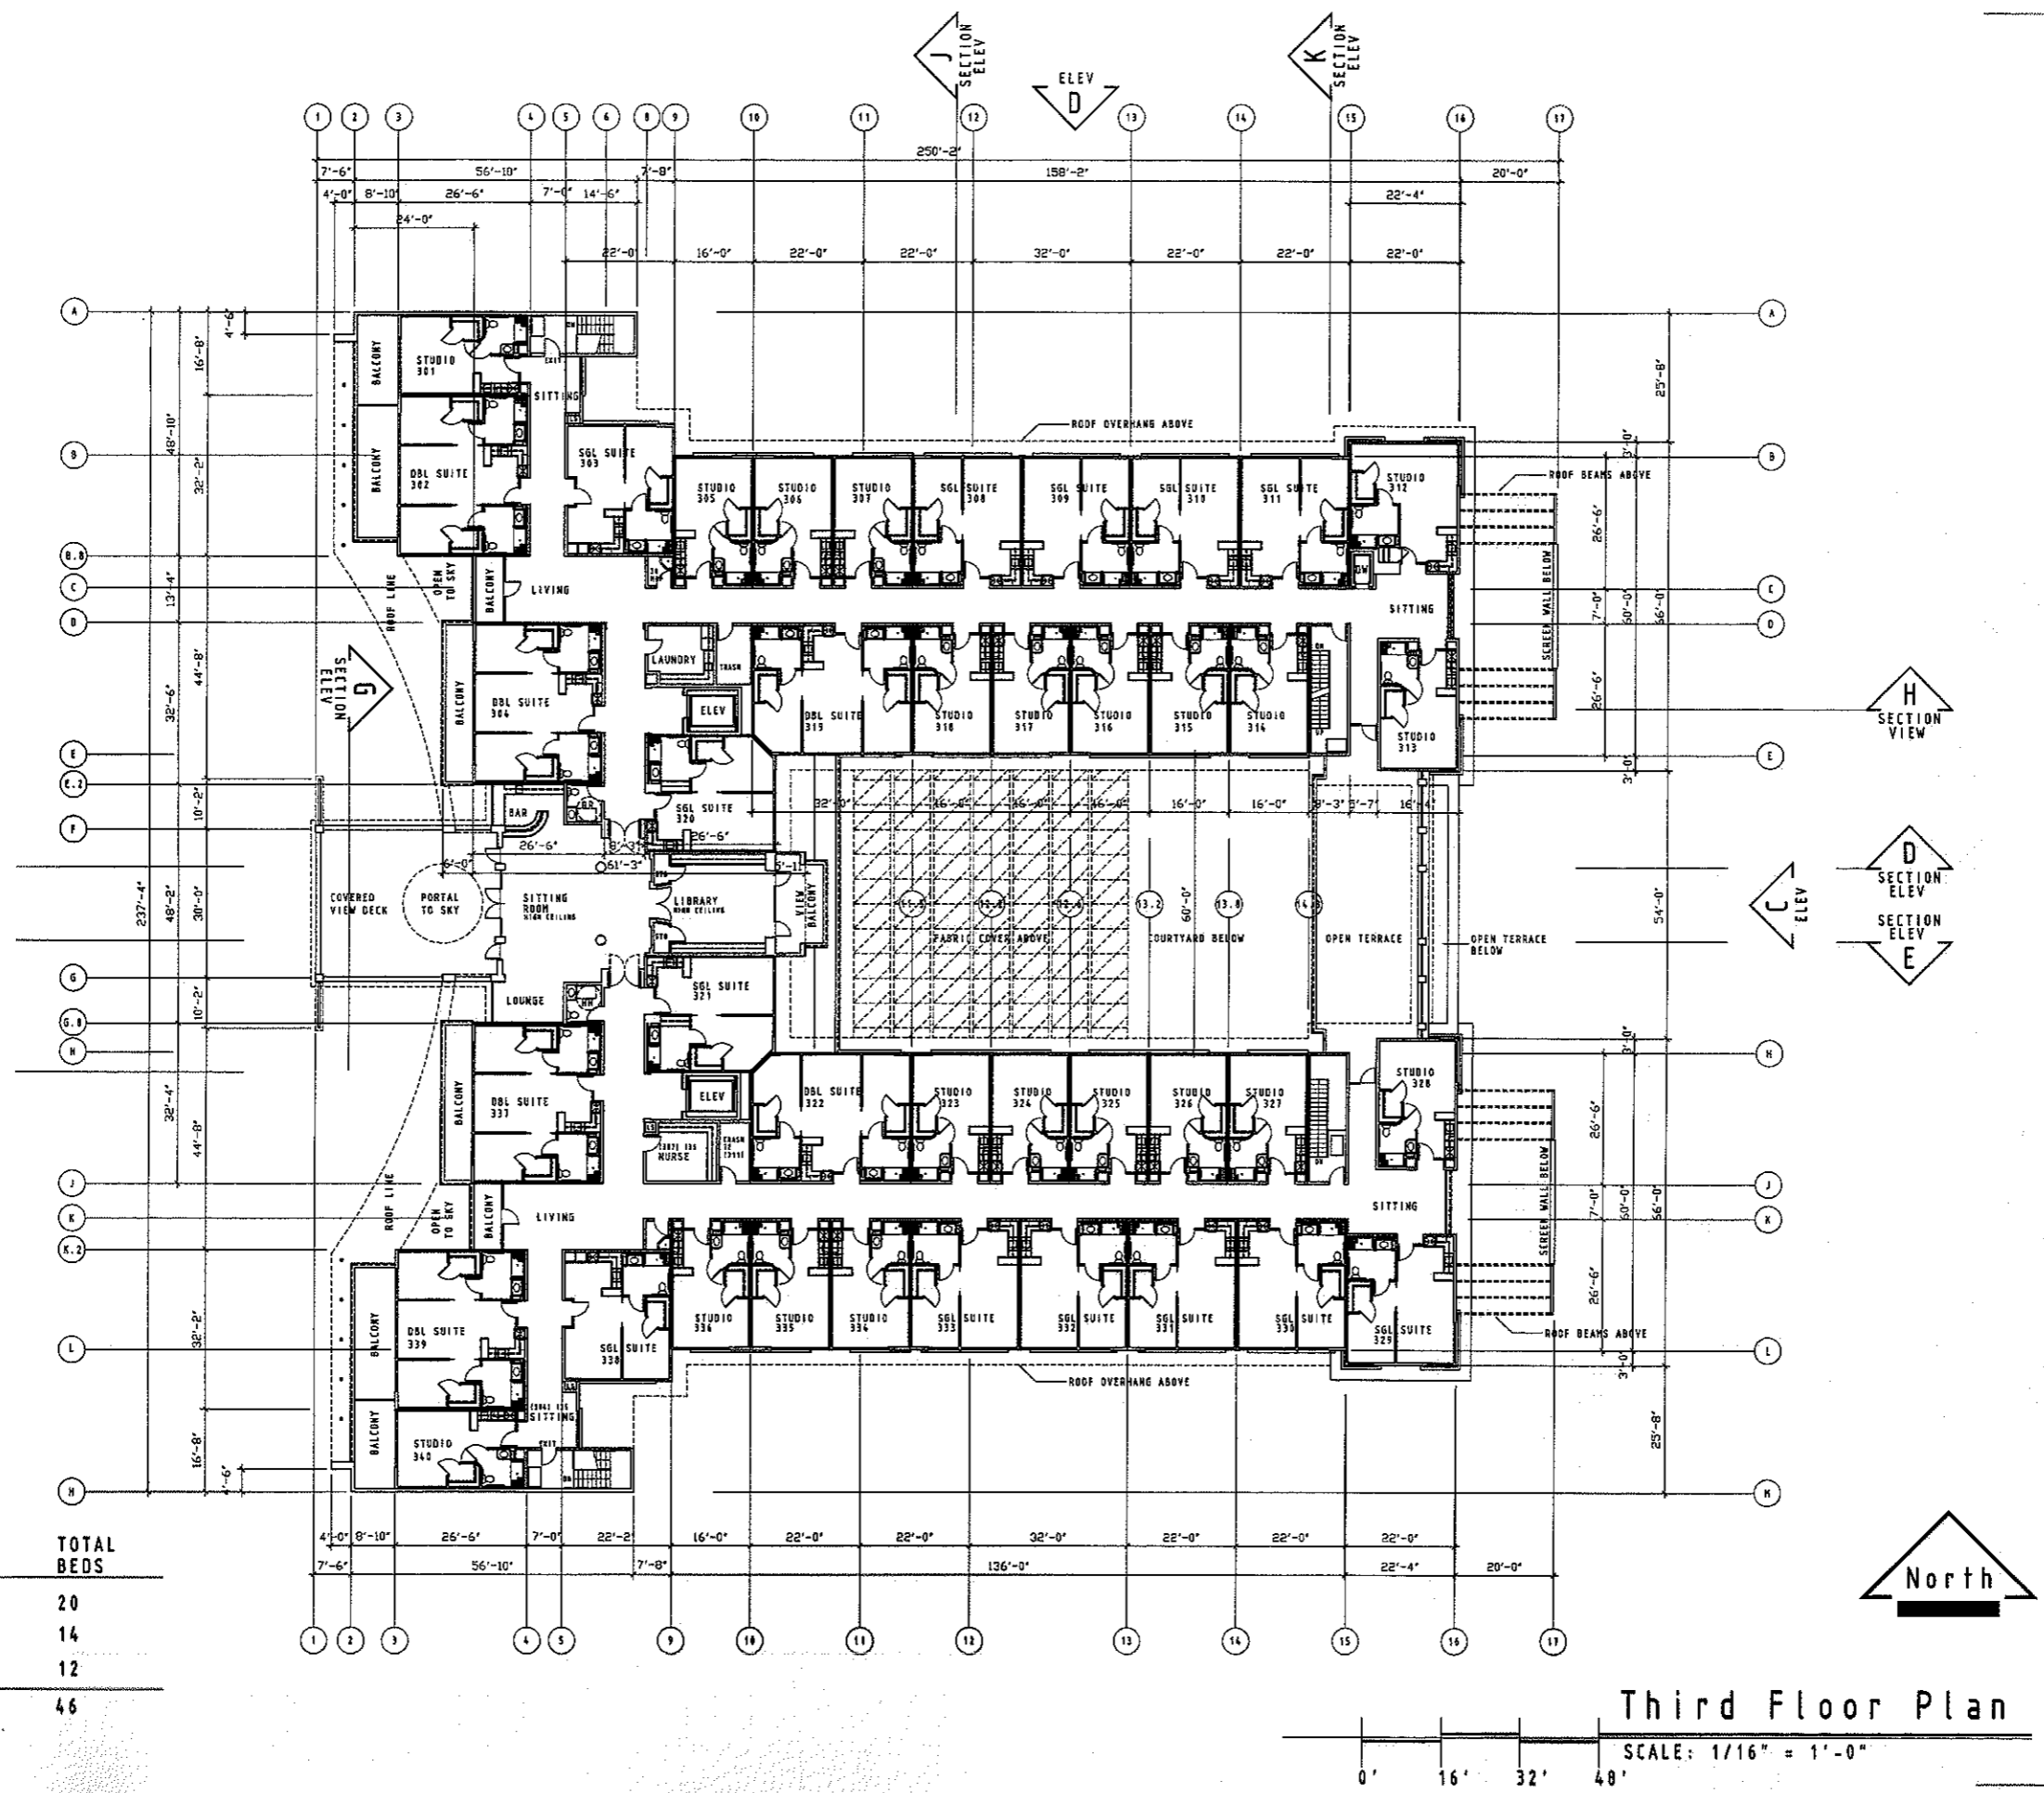

30,204 SQ. FT.

	3RD FLR	TOTAL BEDS
STUDIO	20	20
SINGLE SUITE	14	14
DOUBLE SUITE	6	12
TOTAL	40	46



Third Floor Plan

SCALE: 1/16" = 1'-0"



LSA
 Chris Sahlin Architects
 121 S. Palm Canyon Dr. Ste. 229
 Palm Springs, California 92262
 Tel. 760 325 5227
 Fax. 760 325 5229




PROJECT Legacy Palm Springs
 1000 North Palm Canyon Drive
 Palm Springs, CA
 FOR Tappan Enterprises L.L.C.

Revisions	Date


SHEET TITLE
 Roof Plan
 DRAWN BY: ELS
 DATE: 4-20-10
 JOB NO: 09-916
 SHEET NO: ©

SD-201

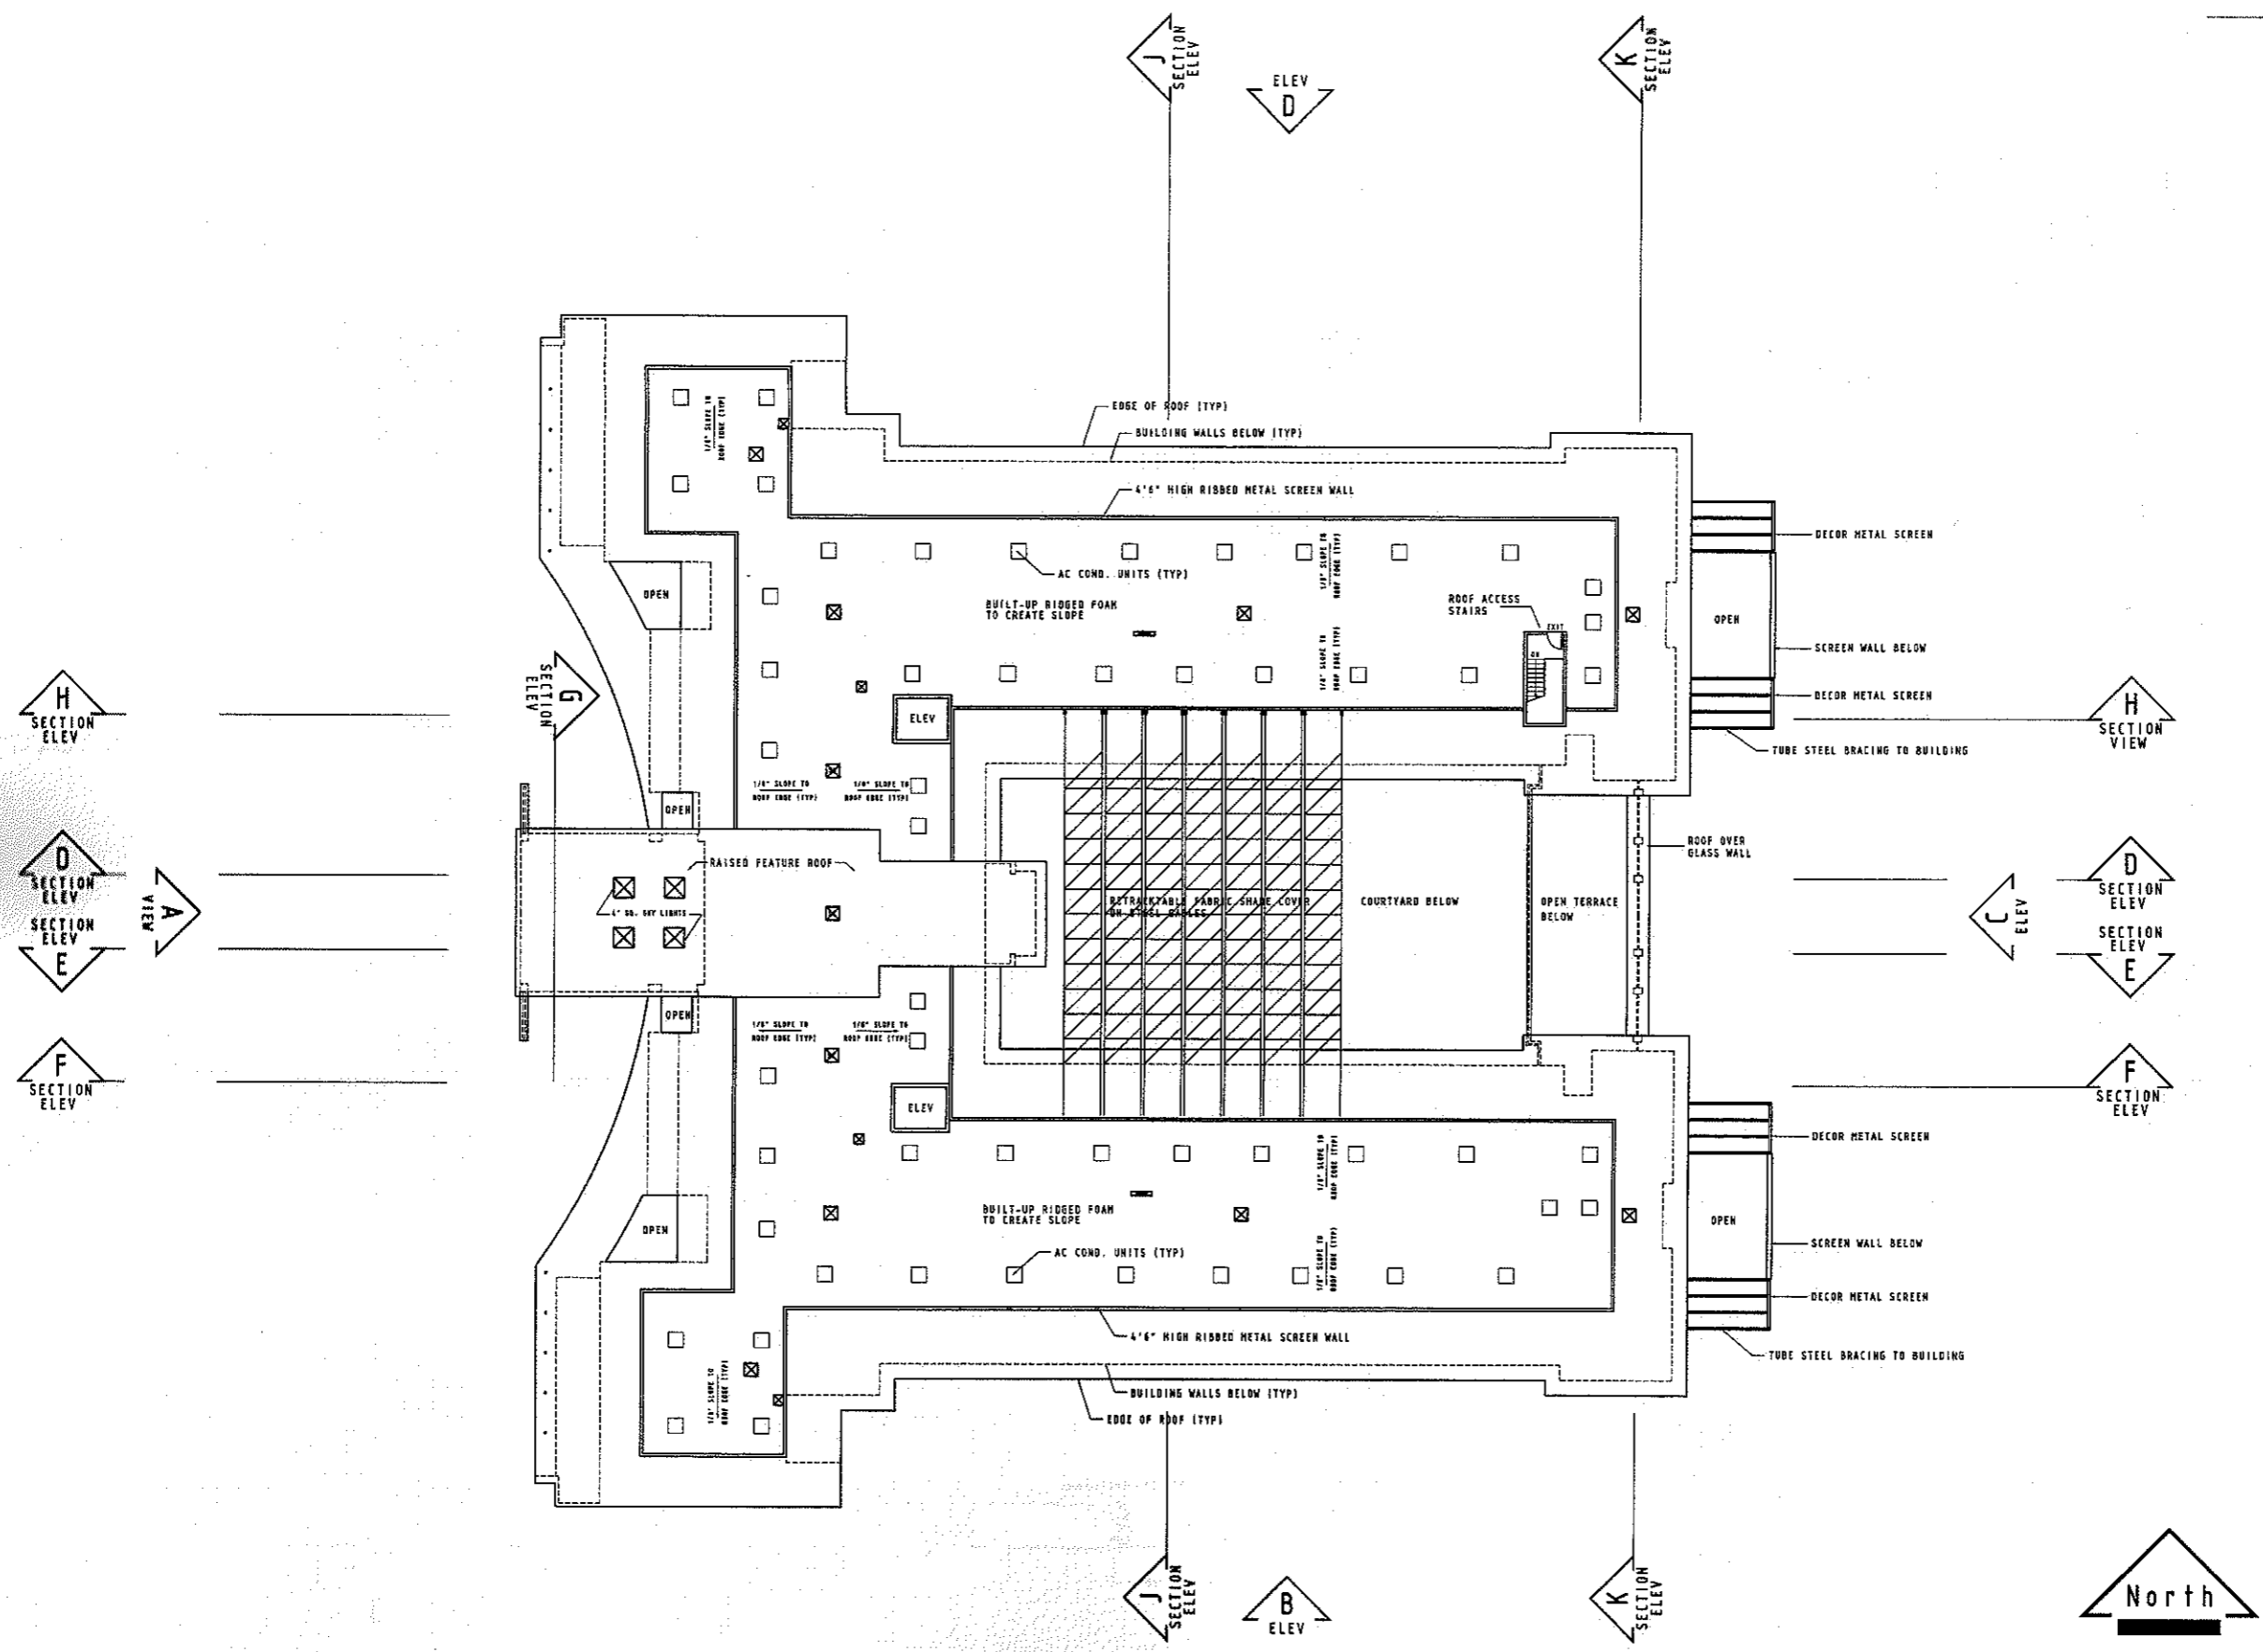

Roof Plan


SCALE: 1/16" = 1'-0"

 


LSA
 Chris Sahlin Architects
 121 S. Palm Canyon Dr. Ste. 229
 Palm Springs, California 92262
 Tel. 760 325 5223
 Fax. 760 325 5229

Color & Materials Schedule


- 1 STUCCO W/ SAND FINISH ON EXTERIOR WALLS (BASIC WALL COLOR): PITTSBURG - WOOLEN VEST 412-4 LRV 36 [SECTION-60]
- 2 STUCCO W/ SAND FINISH ON EXTERIOR WALLS (BALCONY COLOR): PITTSBURG - TABU 412-3 LRV 53 [SECTION-59]
- 3 STUCCO W/ SAND FINISH ON EXTERIOR WALLS (TRIM COLOR): PITTSBURG - TUNDRA 412-6 LRV17 [SECTION-62]
- 4 METAL TRIM (DARK COLOR): PITTSBURG - HAYAN TREASURE 215-6 LRV34 [SECTION-146]
- 5 METAL TRIM (LIGHT COLOR): PITTSBURG - GOLD BUFF 215-4 LRV 56 [SECTION-144]
- 6 METAL FASCIA TRIM (COLOR TO MATCH): PITTSBURG - TUNDRA 412-6 LRV 17 [SECTION-62]
- 7 MASONRY - ANGELUS BLOCK, 8X8X16, PRECISION - CANYON BLUFF
- 8 STONE - HESA MATERIALS, DESERT GOLD CLASSIC ASHLAR PANEL
- 9
- 10 GLASS TILE - DALTILE, SONTERRA COLLECTION, 1" X 1" IRIDESCENT - GROUP 2: ICE WHITE SR12
- 11 FABRIC SHADE COVER - FARRARI, WHITE
- 12 DOORS AND WINDOWS - KAWNEER, LIGHT BRONZE NO. 26
- 13 HAND RAILS - WOOD W/ DARK STAIN
- 14 MECHANICAL SCREEN - RIBBED METAL (COLOR TO MATCH) PITTSBURG - HAYAN TREASURE 215-6 LRV 34 [SECTION 146]
- 15 METAL DECORATIVE SCREEN - CUSTOM FABRICATED
- 16
- 17 FABRIC AWNING ON METAL FRAME - TURQUOISE BLUE WITH RED STRIPING
- 18 FABRIC DRAPPEY AND VALANCE - WHITE WITH GOLD STRIPS AND TRIM

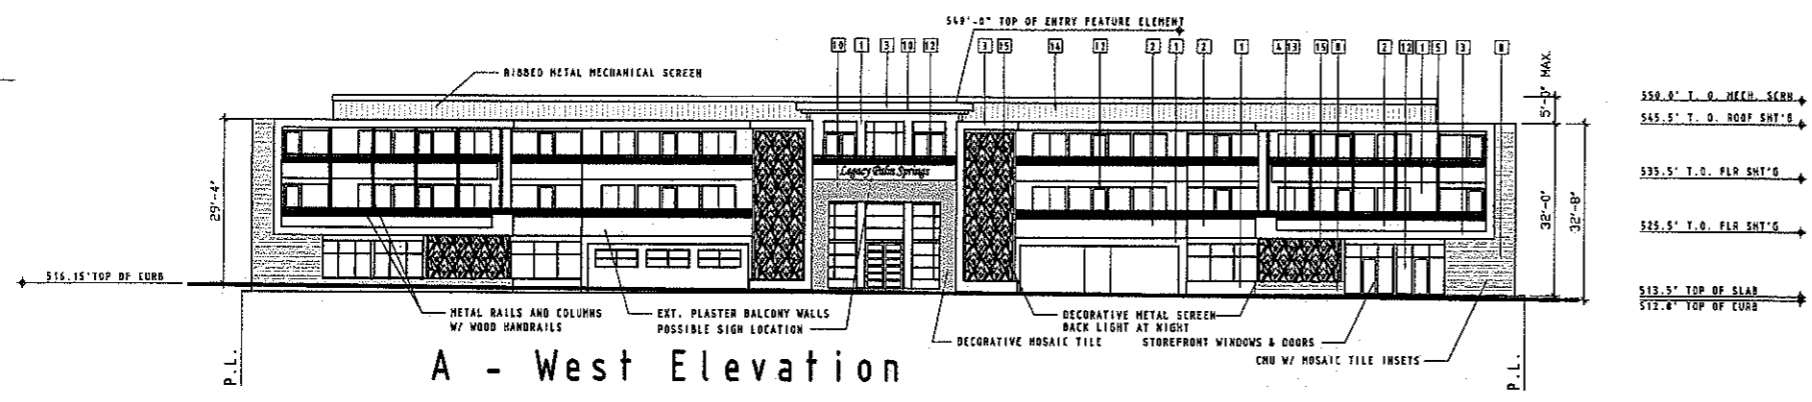


A - West Elevation

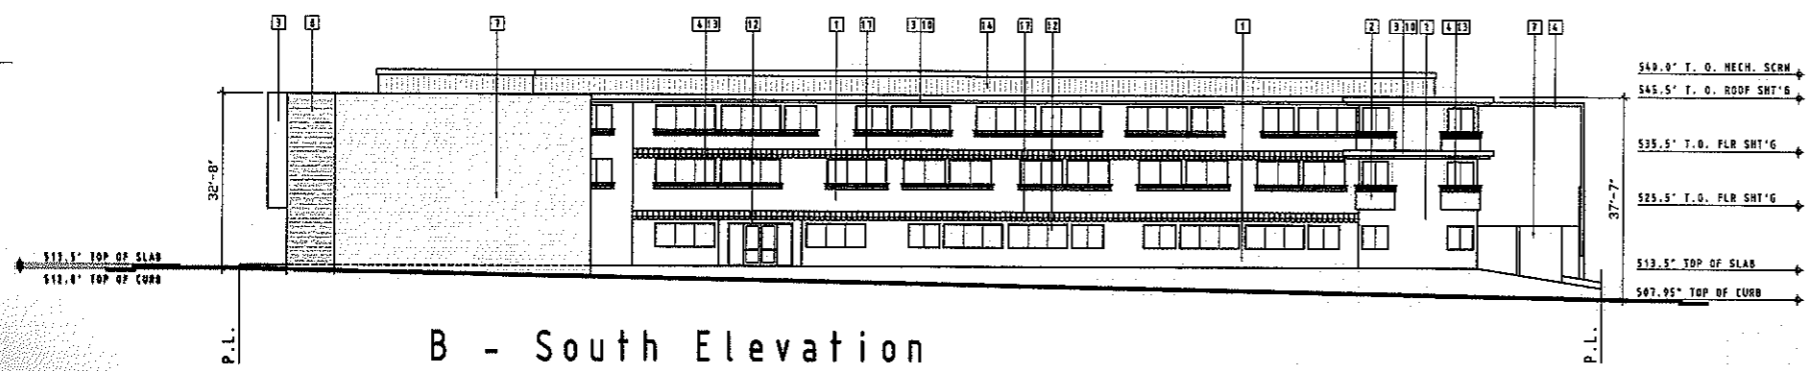

B - South Elevation

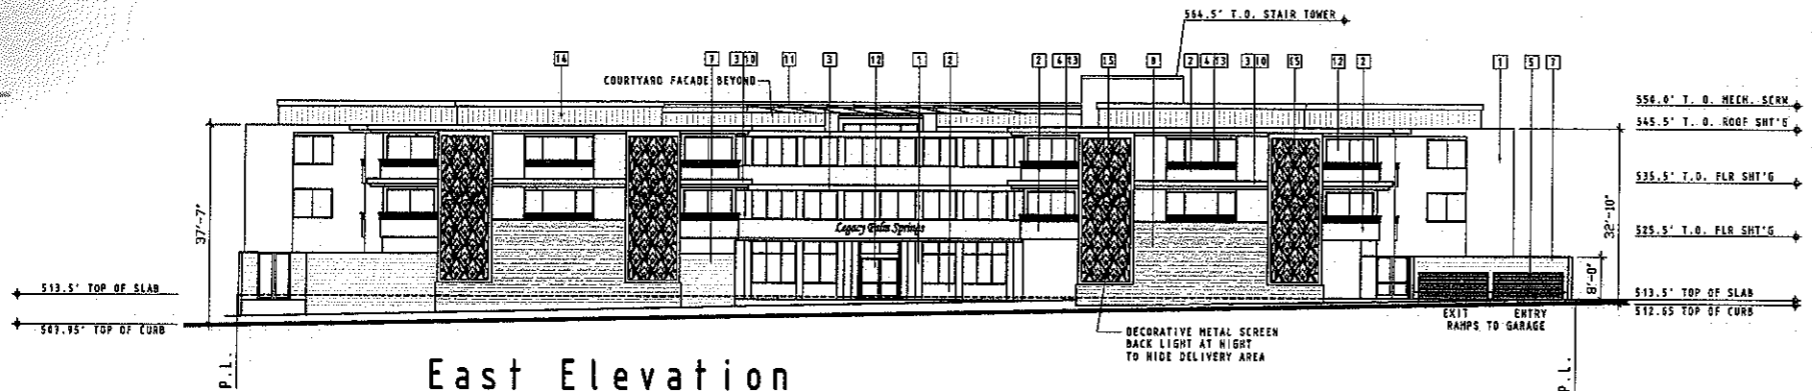


East Elevation

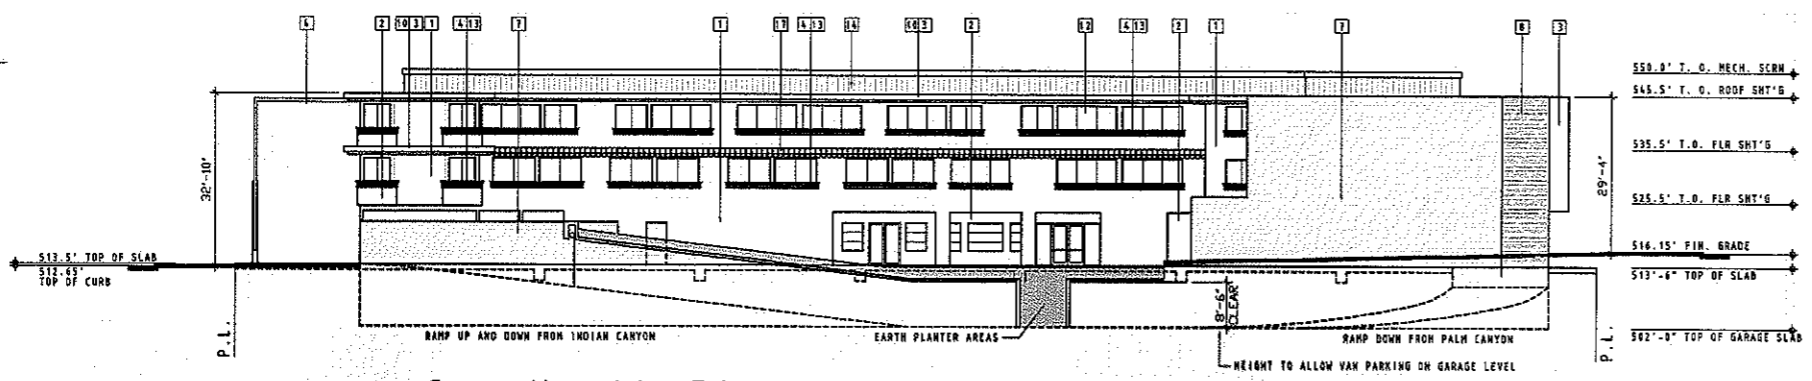

C - North Elevation

Elevations

SCALE: 1/16" = 1'-0"

 


PROJECT **Legacy Palm Springs**
 1000 North Palm Canyon Drive
 Palm Springs, CA
 FOR **Tappan Enterprises L.L.C.**


Revisions	Date

SHEET TITLE
Exterior Building Elev's


DRAWN BY **ELS**
 DATE **4-20-10**
 JOB NO. **09-916**
 SHEET NO. **©**

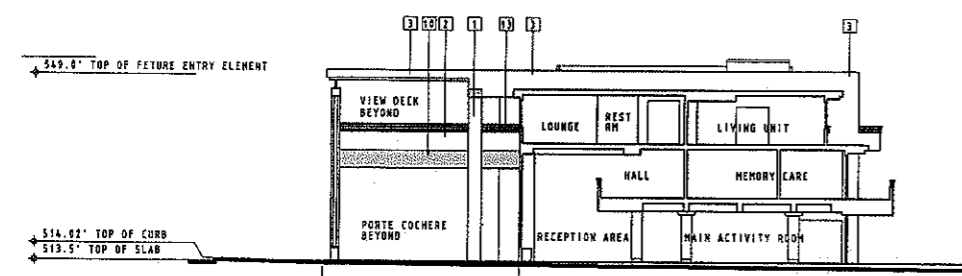


Partial Section / Elev.
@ Porte Cochere

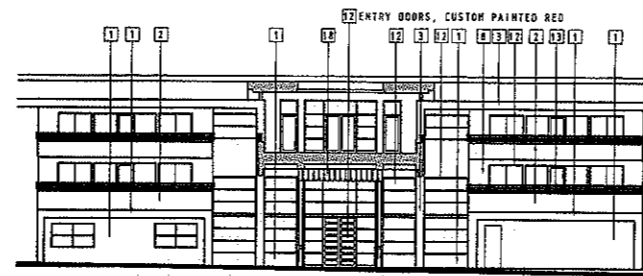

Partial Section / Elev.
@ Porte Cochere

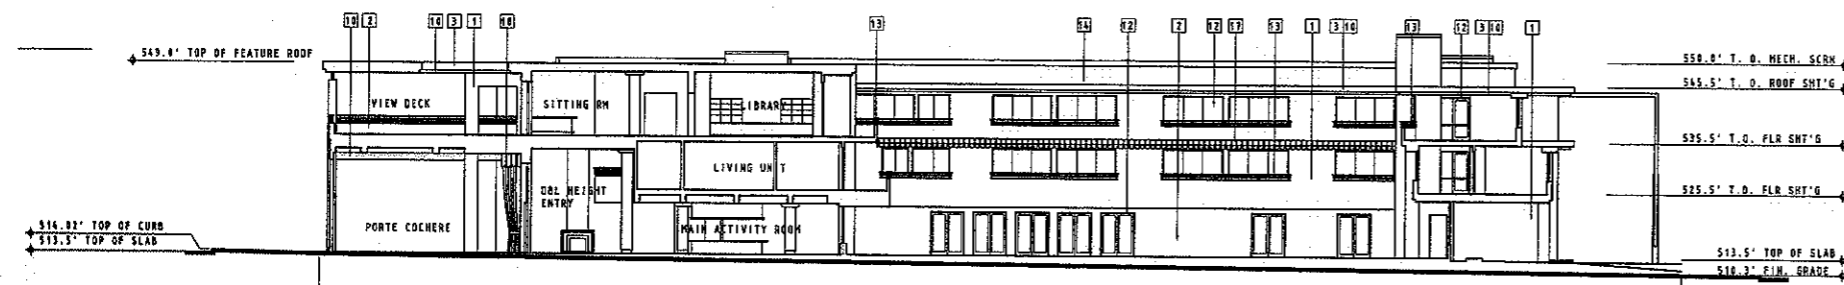

North Courtyard Section / Elevation

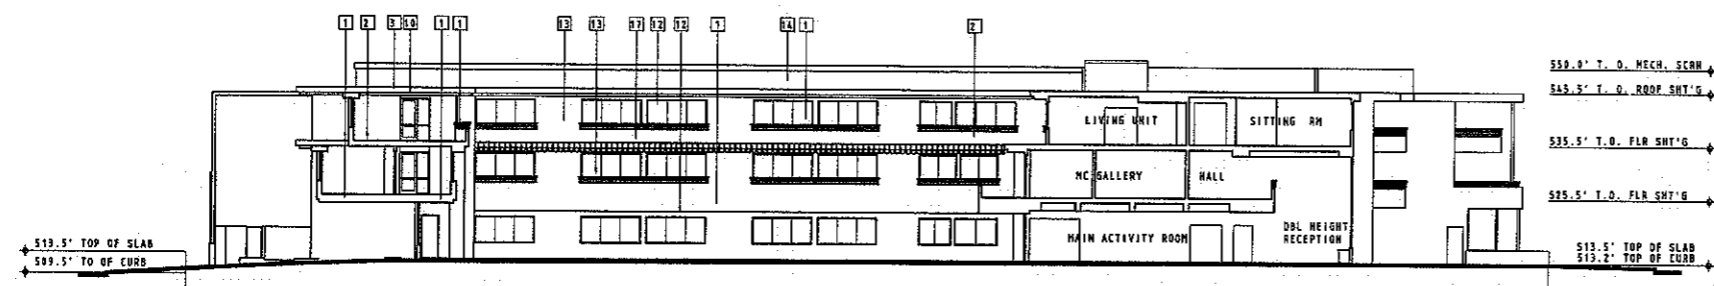

South Courtyard Section / Elevation

Color & Materials Schedule

- 1 STUCCO W/ SAND FINISH ON EXTERIOR WALLS (BASIC WALL COLOR): PITTSBURG - WOOLEN VEST 412-4 LRV 36 (SECTION-6D)
- 2 STUCCO W/ SAND FINISH ON EXTERIOR WALLS (BALCONY COLOR): PITTSBURG - TABU 412-3 LRV 53 (SECTION-53)
- 3 STUCCO W/ SAND FINISH ON EXTERIOR WALLS (TRIM COLOR): PITTSBURG - TUNDRA 412-6 LRV17 (SECTION-62)
- 4 METAL TRIM (DARK COLOR): PITTSBURG - HAYAN TREASURE 215-6 LRV34 (SECTION-146)
- 5 METAL TRIM (LIGHT COLOR): PITTSBURG - GOLD BUFF 215-4 LRV 56 (SECTION-144)
- 6 METAL FASCIA TRIM (COLOR TO MATCH) PITTSBURG - TUNDRA 412-6 LRV 17 (SECTION-62)
- 7 MASONRY - ANGELUS BLOCK, 8X8X16, PRECISION - CANYON BLUFF
- 8 STONE - MESA MATERIALS, DESERT GOLD CLASSIC ASHLAR PANEL
- 9
- 10 GLASS TILE - DAL TILE, SONTERRA COLLECTION, 1" X 1" IRIDESCENT - GROUP 2: ICE WHITE SR72
- 11 FABRIC SHADE COVER - FARRARI, WHITE
- 12 DOORS AND WINDOWS - KAWNEER, LIGHT BRONZE NO.26
- 13 HAND RAILS - WOOD W/ DARK STAIN
- 14 MECHANICAL SCREEN - RIBBED METAL (COLOR TO MATCH) PITTSBURG - HAYAN TREASURE 215-6 LRV 34 (SECTION 146)
- 15 METAL DECORATIVE SCREEN - CUSTOM FABRICATED
- 16
- 17 FABRIC AWNING ON METAL FRAME - TURQUOISE BLUE WITH RED STRIPING
- 18 FABRIC DRAPPEY AND VALANCE - WHITE WITH GOLD STRIPS AND TRIM


LSA
Chris Sahlin Architects
121 S. Palm Canyon Dr. Ste. 229
Palm Springs, California 92262
Tel. 169-325-5227
Fax. 169-325-5229


PROJECT Legacy Palm Springs
1000 North Palm Canyon Drive
Palm Springs, CA
FOR Tappan Enterprises L.L.C.

Revisions	Date


SHEET TITLE
Exterior Building Elev's

DRAWN BY CLS
DATE 4-20-10
JOB NO. 09-916
SHEET NO. 2

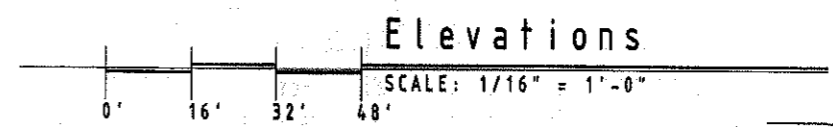


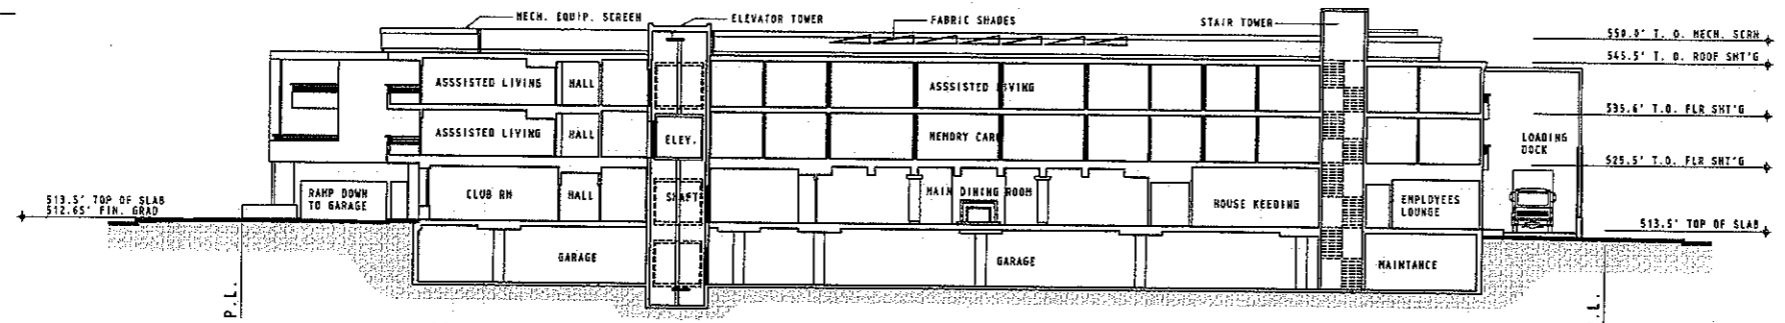

H - H - Section Thru North Wing

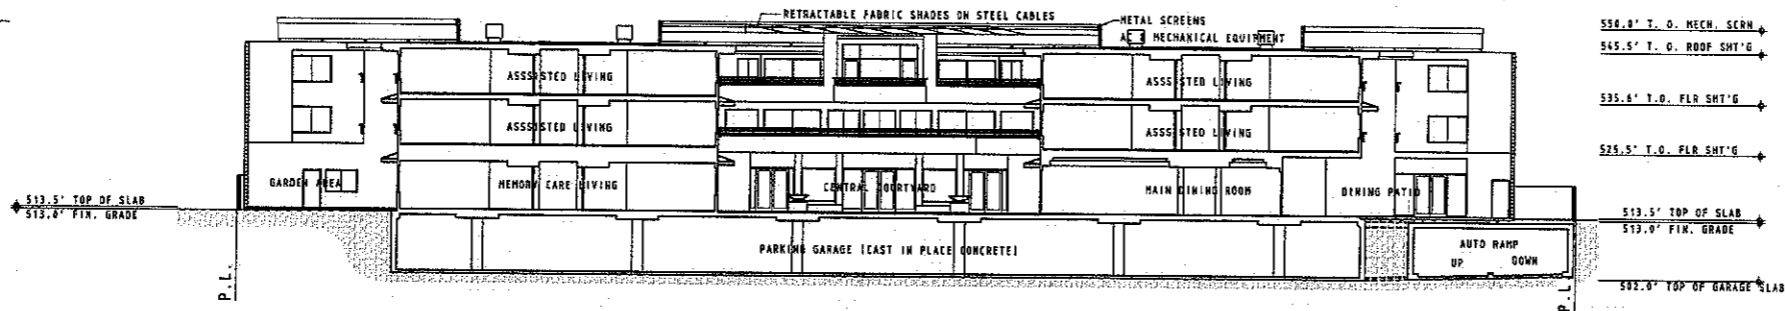

J - J - Courtyard Section / Elevation

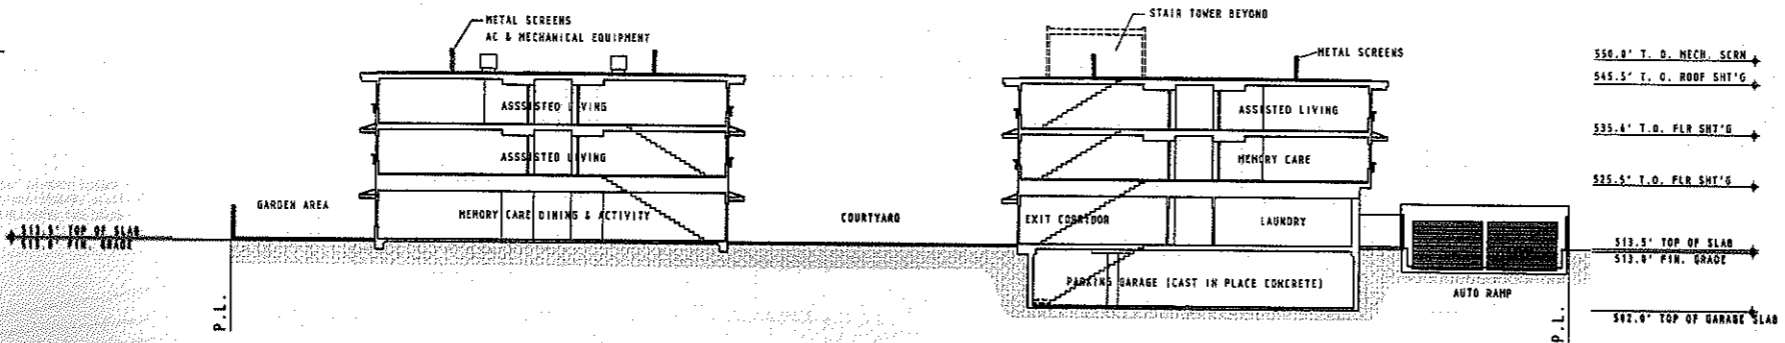

K - K - Courtyard / Pool Area Section

Sections



CSA
Chris Sahlin Architects
121 S. Palm Canyon Dr. Ste. 229
Palm Springs, California 92262
Tel. 760-325-5227
Fax. 760-325-5229



PROJECT Legacy Palm Springs
1000 North Palm Canyon Drive
Palm Springs, CA
FOR Tappan Enterprises L.L.C.

Revisions Date

Revisions	Date

SHEET TITLE

Building Sections

DRAWN BY ELS

DATE 4-20-10

JOB NO. 09-916

SHEET NO. ©

SD-5.1