








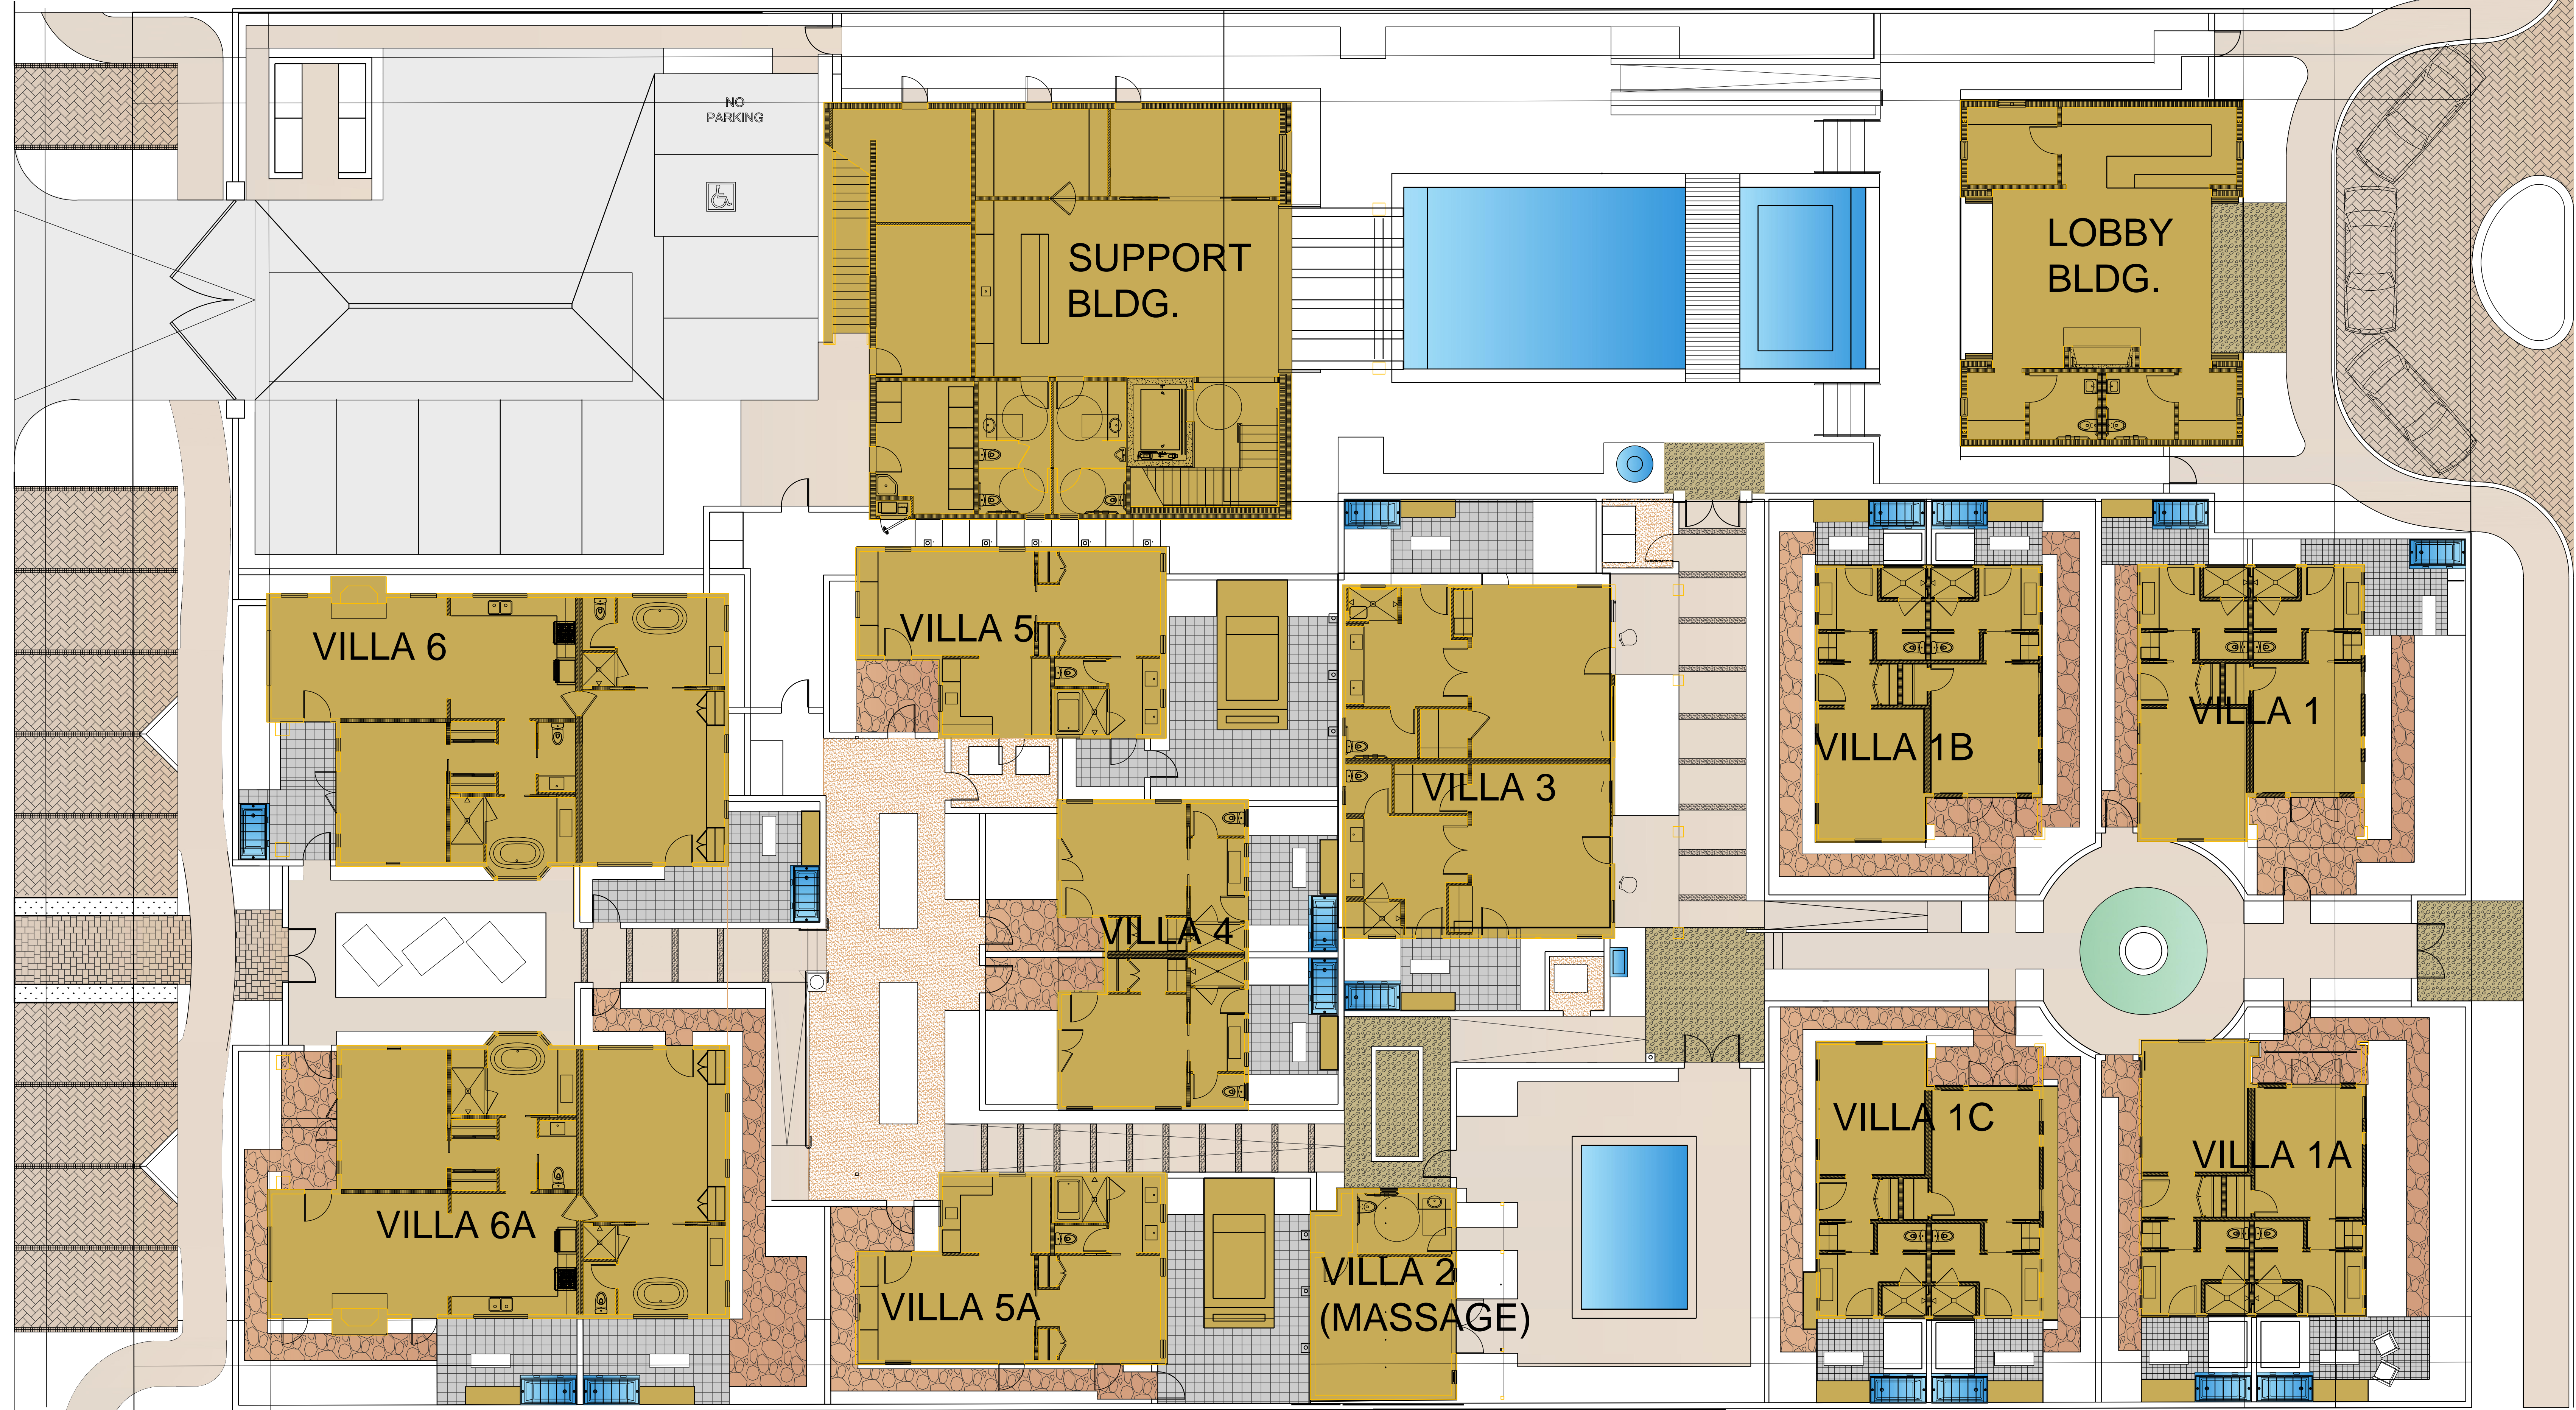


S. CAHULLA ROAD

S. BELARDO ROAD

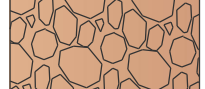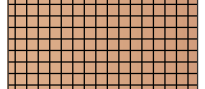

LEGEND


-  COLOR CONCRETE
-  PEBBLE MOSAIC
-  FLAGSTONE
-  ENCAUSTIC TILE
-  INTERLOCKING PAVERS
-  ARTIFICIAL TURF
-  COMPACTED DECOMPOSE GRANITE
-  POOL AND SPA
-  BUILDINGS



PEBBLE MOSAIC



ARTIFICIAL TURF

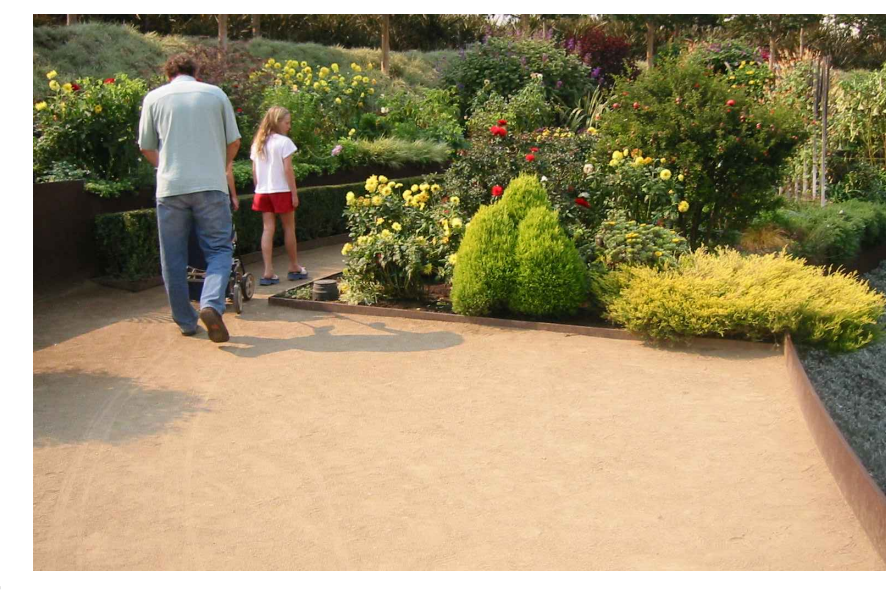

COMPACTED DECOMPOSED GRANITE



INTERLOCKING PAVERS



ENCAUSTIC TILE




FLAG STONE



T K D ASSOCIATES, INC.
 LAND PLANNING • LANDSCAPE ARCHITECTURE
 WATER CONSERVATION
 71771 SAN JACINTO DRIVE SUITE C
 RANCHO MIRAGE, CALIFORNIA 92270
 PLS (951) 776-9751 FAX (951) 776-1753

PROJECT NAME
LA SERENA VILLAS
 PALM SPRINGS CA


LICENSE STAMP

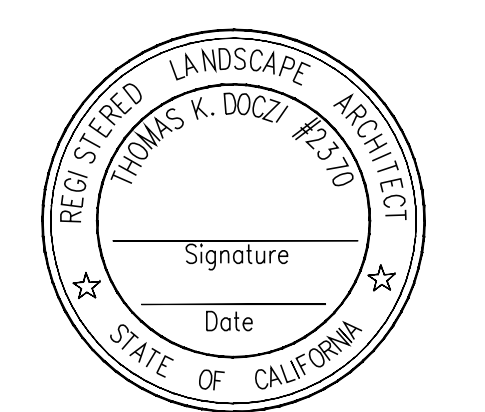

CONSULTANTS

THESE PLANS, SPECIFICATIONS AND DESIGN ARE PROPERTY OF TKD ASSOCIATES, INCORPORATED. THE USE AND PUBLICATION OF THESE PLANS, SPECIFICATIONS AND DESIGN SHALL BE RESTRICTED TO THE ORIGINAL SITE AND PHASE FOR WHICH THEY WERE PREPARED AND TITLE THERE TO REMAINS WITH TKD ASSOCIATES, INCORPORATED AND USE WITHOUT THE WRITTEN CONSENT OF TKD ASSOCIATES, INCORPORATED IS STRICTLY PROHIBITED. VISUAL CONTACT CONSTITUTES ACCEPTANCE OF THESE RESTRICTIONS.

SHEET TITLE
SITE PLAN

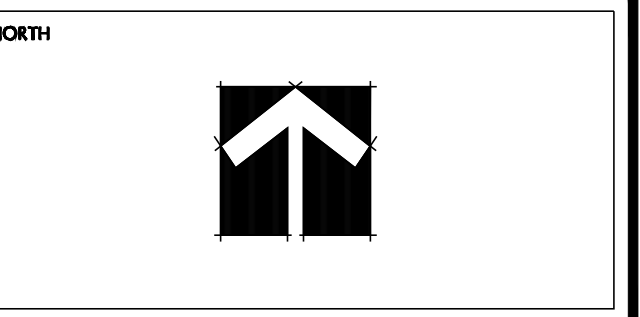

SCALE
1"=10'

PROJECT NUMBER
1856

REVISIONS			
NO	DATE	TYPE	BY

JOB NAME: LA SERENA VILLAS
 SHEET TITLE:
 DATE: 9/30/2014
 ISSUED FOR:
 EFFECTIVE DATE:
 DESIGN BY: TKD
 DRAWN BY: L.O.
 JOB NUMBER:
 FILENAME: 1856 TKD BASE

SHEET NO:
 TOTAL
 SHEETS **L-1**