


1 Story Retail

West Facade

2 Story Hotel

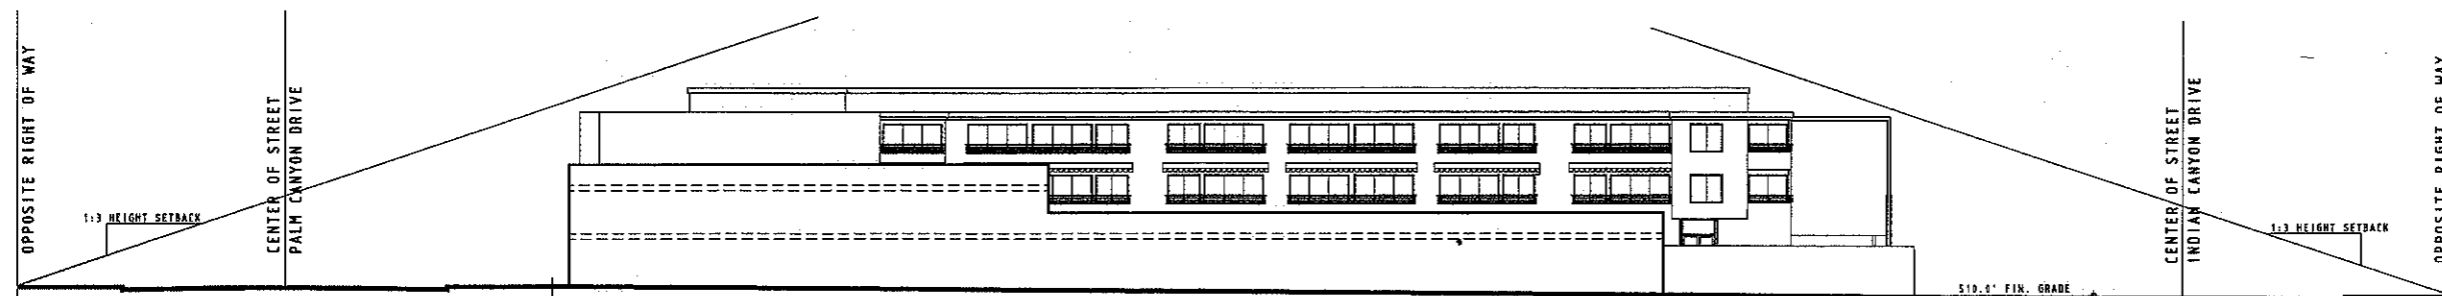


Palm Canyon Drive

2 Story Hotel
South Facade

1 Story Hotel


Indian Canyon Drive

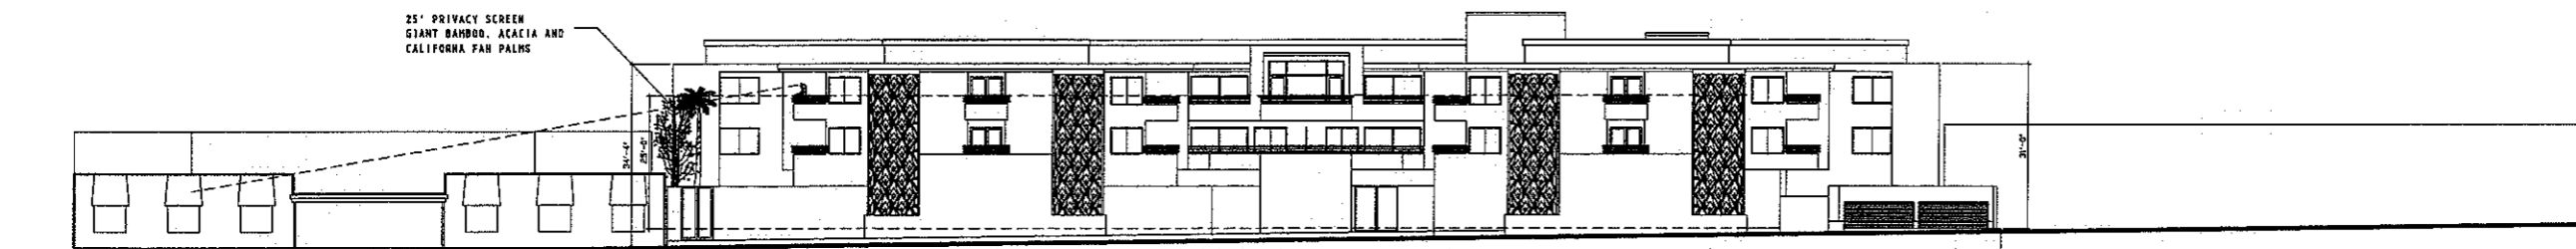

1 Story Hotel
2 Story Hotel Beyond

East Facade

Undeveloped Property
1 Story Commercial
Beyond

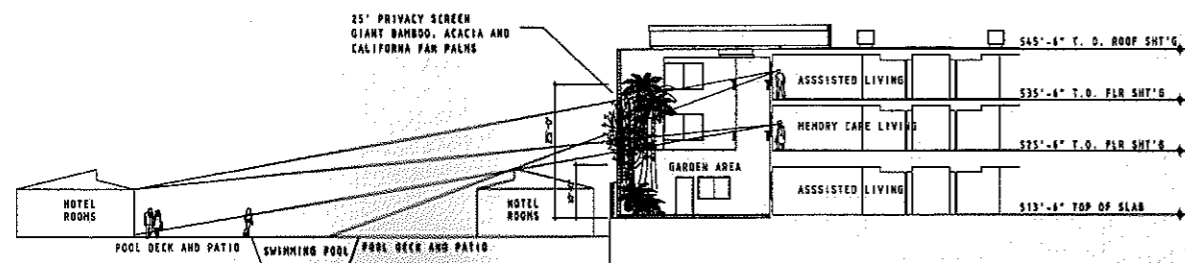

Canyon Club
Privacy Screen Detail

Building Massing
and Context

0' 16' 32' 48' SCALE: 1/16" = 1'-0"


CSA
Chris Sahlin Architects
121 S. Palm Canyon Dr. Ste. 229
Palm Springs, California 92262
Tel. 760 325 5227
Fax. 760 325 5229

PROJECT Legacy Palm Springs
North Palm Canyon
Palm Springs, CA
FOR Tappan Enterprises L.L.C.

Revisions	Date
SHEET TITLE	
Building Massing & Context	
DRAWN BY CLS	
DATE 8-25-09	
JOB NO 09-916	
SHEET NO. ©	
SD-0.1	

CSA

Chris Sahlin Architects
121 S. Palm Canyon Dr. Ste. 229
Palm Springs, California 92262
Tel. 760 325 5227
Fax. 760 325 5229

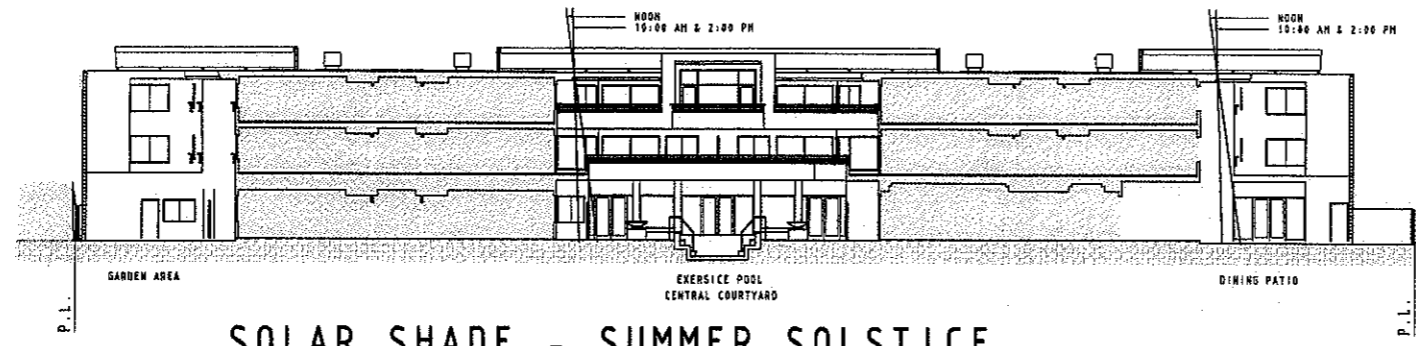

SOLAR SHADE - SUMMER SOLSTICE



SOLAR SHADE - SPRING AND FALL EQUINOX



SOLAR SHADE - WINTER SOLSTICE

PROJECT Legacy Palm Springs
100 North Palm Canyon Drive
Palm Springs, CA
FOR Tappan Enterprises L.L.C.

Revisions Date

Revisions	Date

SHEET TITLE

Solar Shade Study

DRAWN BY CLS

DATE 12-28-09


JOB NO. 09-916

SHEET NO. 50-0-2


Solar Shade Study

SCALE: 1/16" = 1'-0"




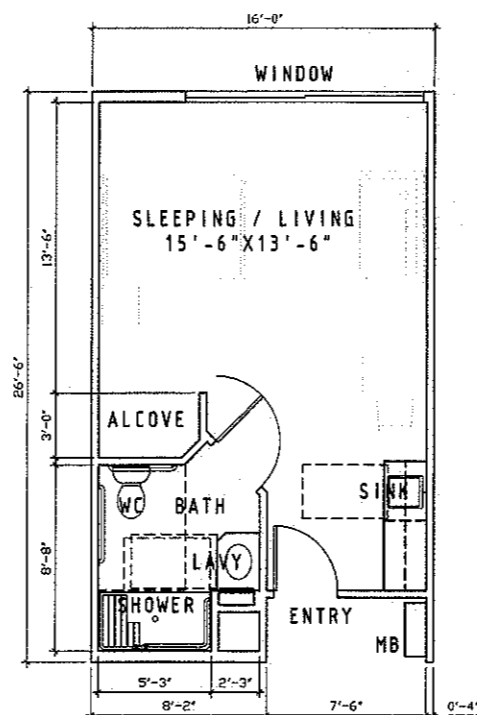


MC Single Suite
424 sf

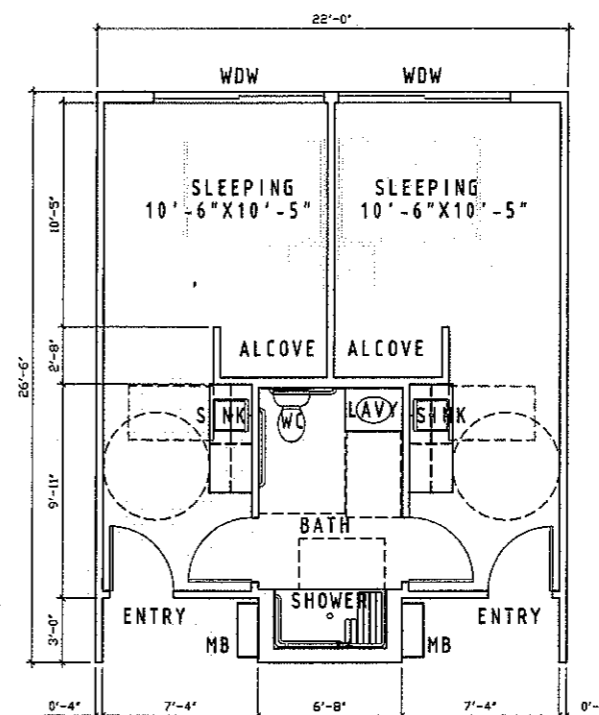


MC Double Suite
583 sf

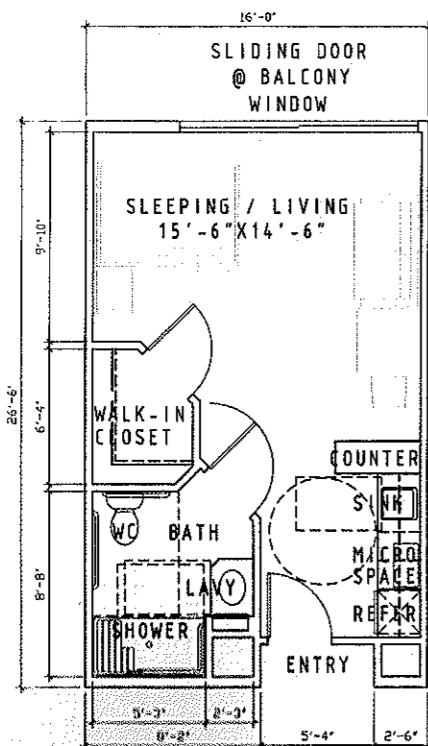

AL Studio
424 sf

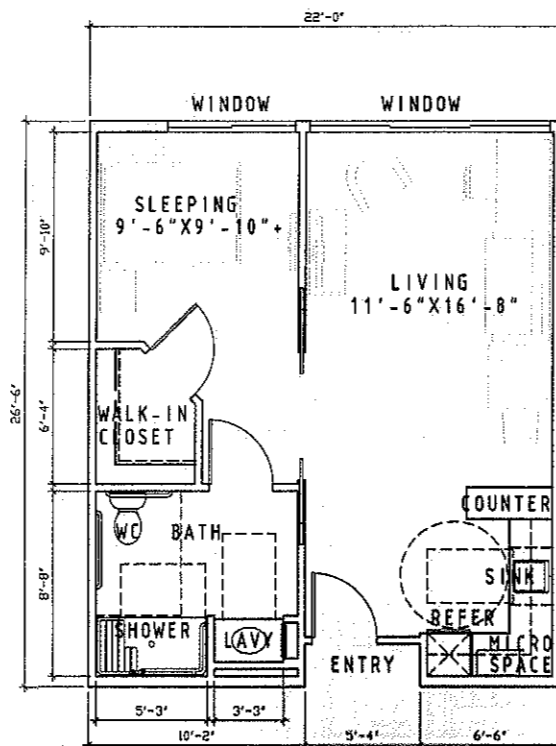

AL Single Suite
583 sf

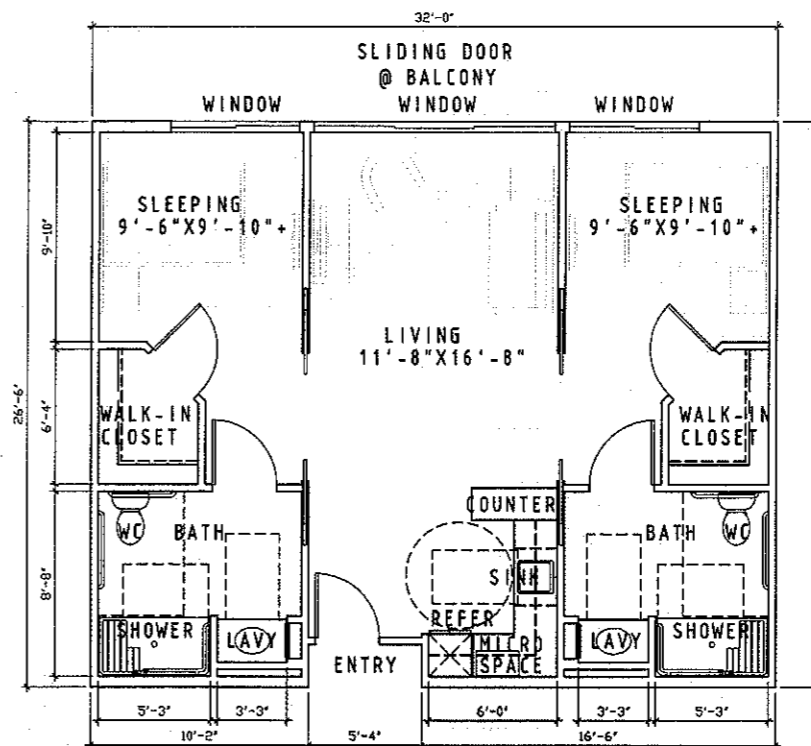

AL Double Suite
848 sf

Typical AL & MC Unit Plans



Units are not furnished. Furniture items shown are for planning purposes only.


CSA
Chris Sahlin Architects
121 S. Palm Canyon Dr. Ste. 229
Palm Springs, California 92262
Tel. 760 325 5227
Fax. 760 325 5229

PROJECT **Legacy Palm Springs**
1000 North Palm Canyon Drive
Palm Springs, CA
FOR **Tappan Enterprises L.L.C.**


Revisions	Date

SHEET TITLE
**Typical
AL & MC
Unit
Plans**


DRAWN BY: ELS
DATE: 4-20-10
JOB NO.: 09-916
SHEET NO.: 50-7.1

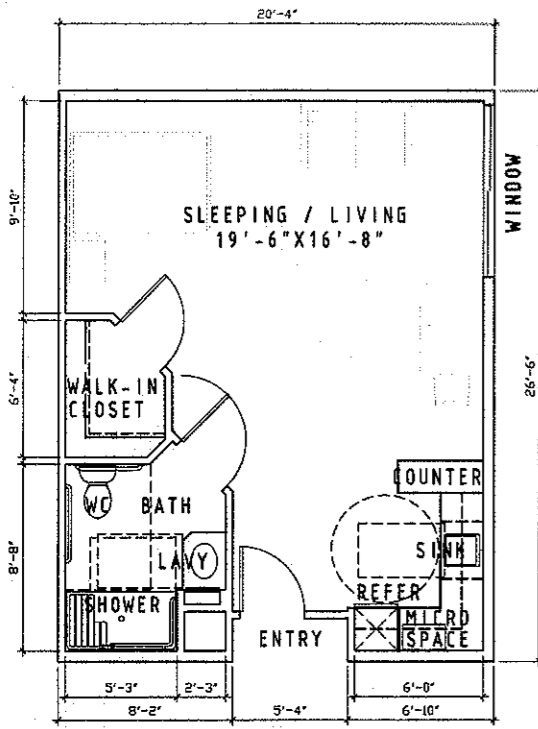


A L Studio
530 sf (106)

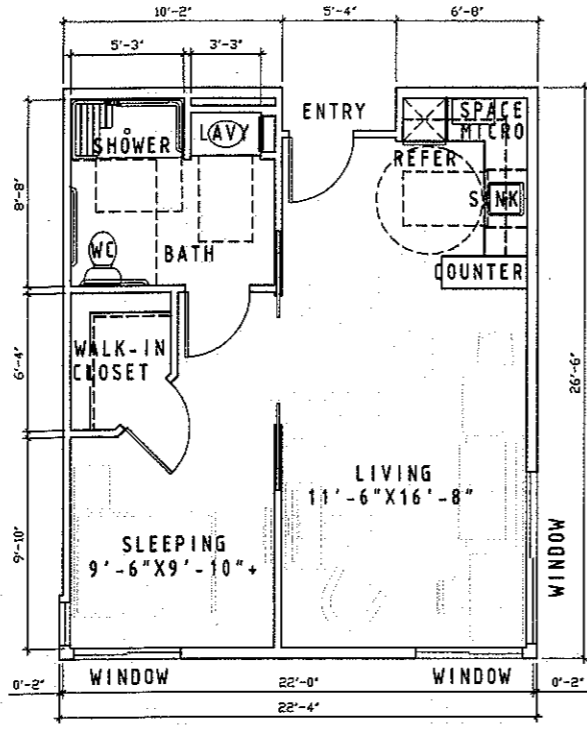


A L Single Suite
530 sf (109, 329)

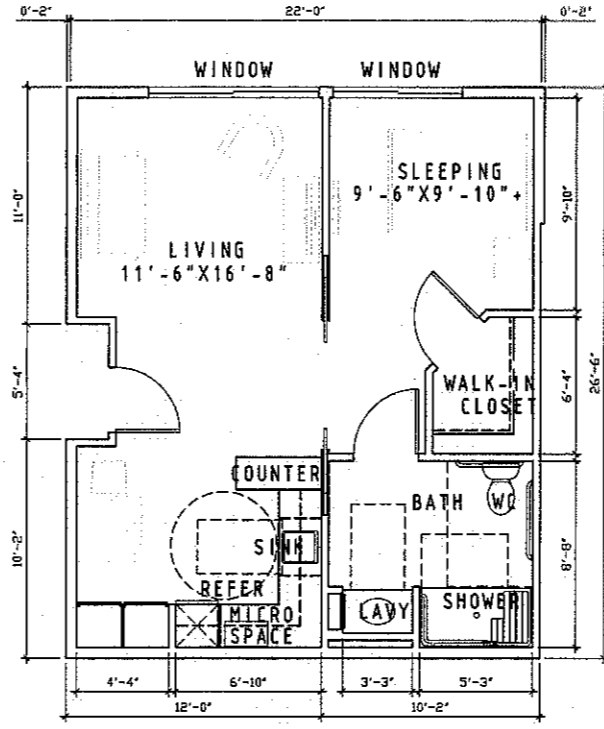


A L Single Suite
530 sf (303, 338)

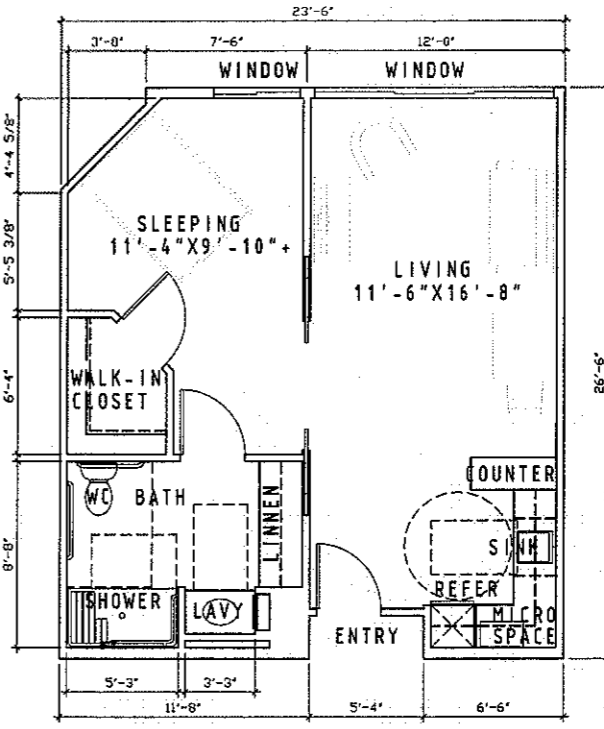


A L Single Suite
530 sf (320, 321)

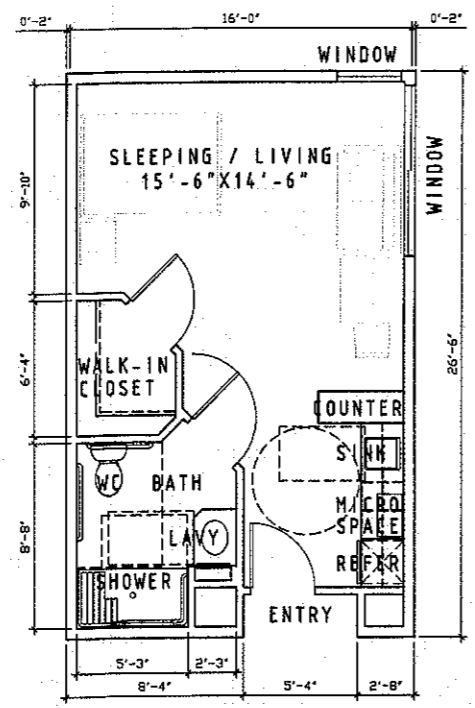

A L Studio
530 sf (313, 328)

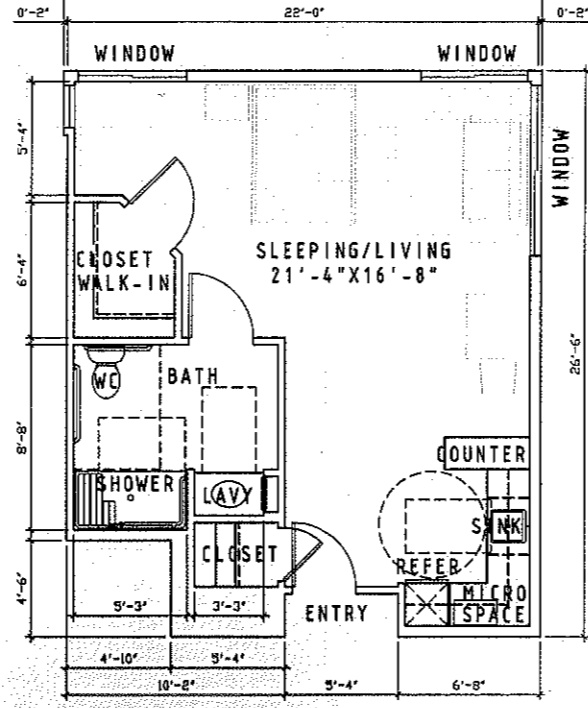

A L Studio
558 sf (312)

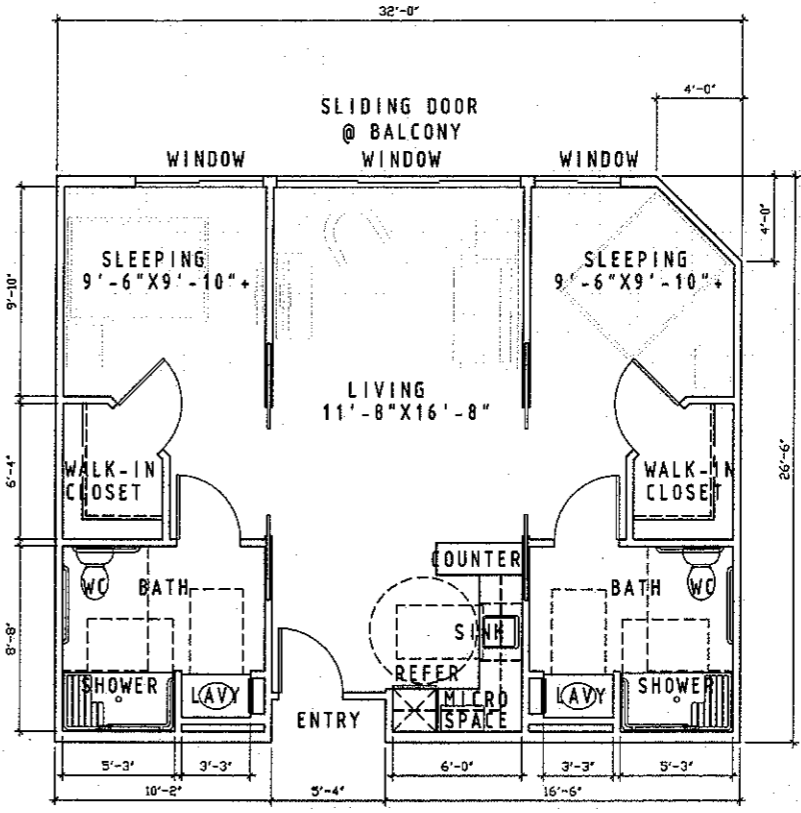

A L Double Suite
530 sf (319, 322)

CSA
Chris Sahlin Architects
121 S. Palm Canyon Dr. Ste. 229
Palm Springs, California 92262
Tel. 760 325 5227
Fax. 760 325 5229

PROJECT **Legacy Palm Springs**
1000 North Palm Canyon Drive
Palm Springs, CA
FOR **Tappan Enterprises L.L.C.**

Revisions	Date

SHEET TITLE
**Special
AL
Unit
Plans**

DRAWN BY **CLS**
DATE **6-20-10**
JOB NO **09-916**
SHEET NO **©**

Units are not furnished. Furniture items shown are for planning purposes only.

