

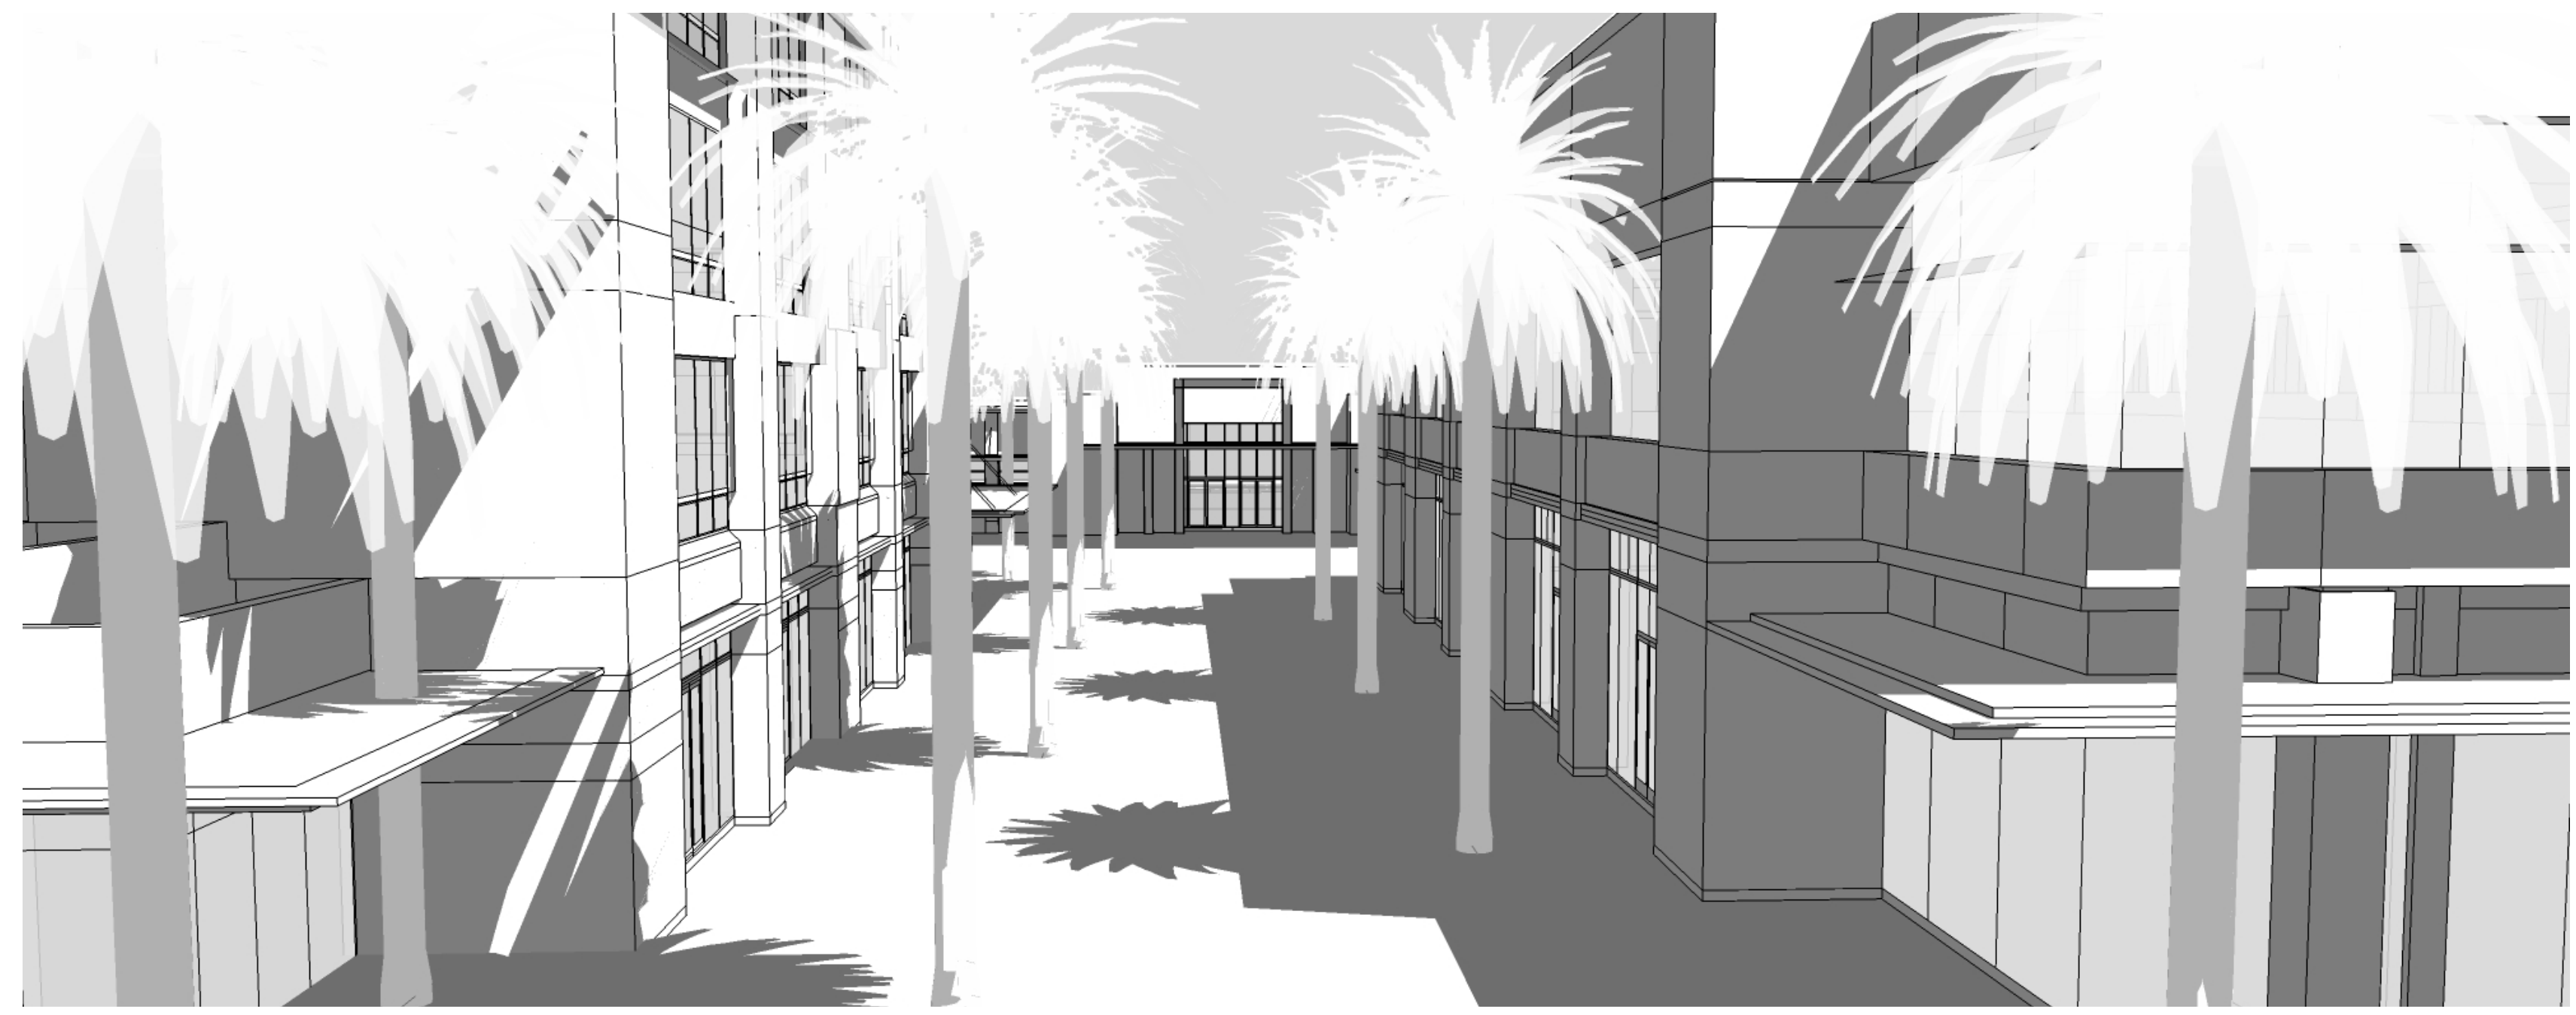




10:00am

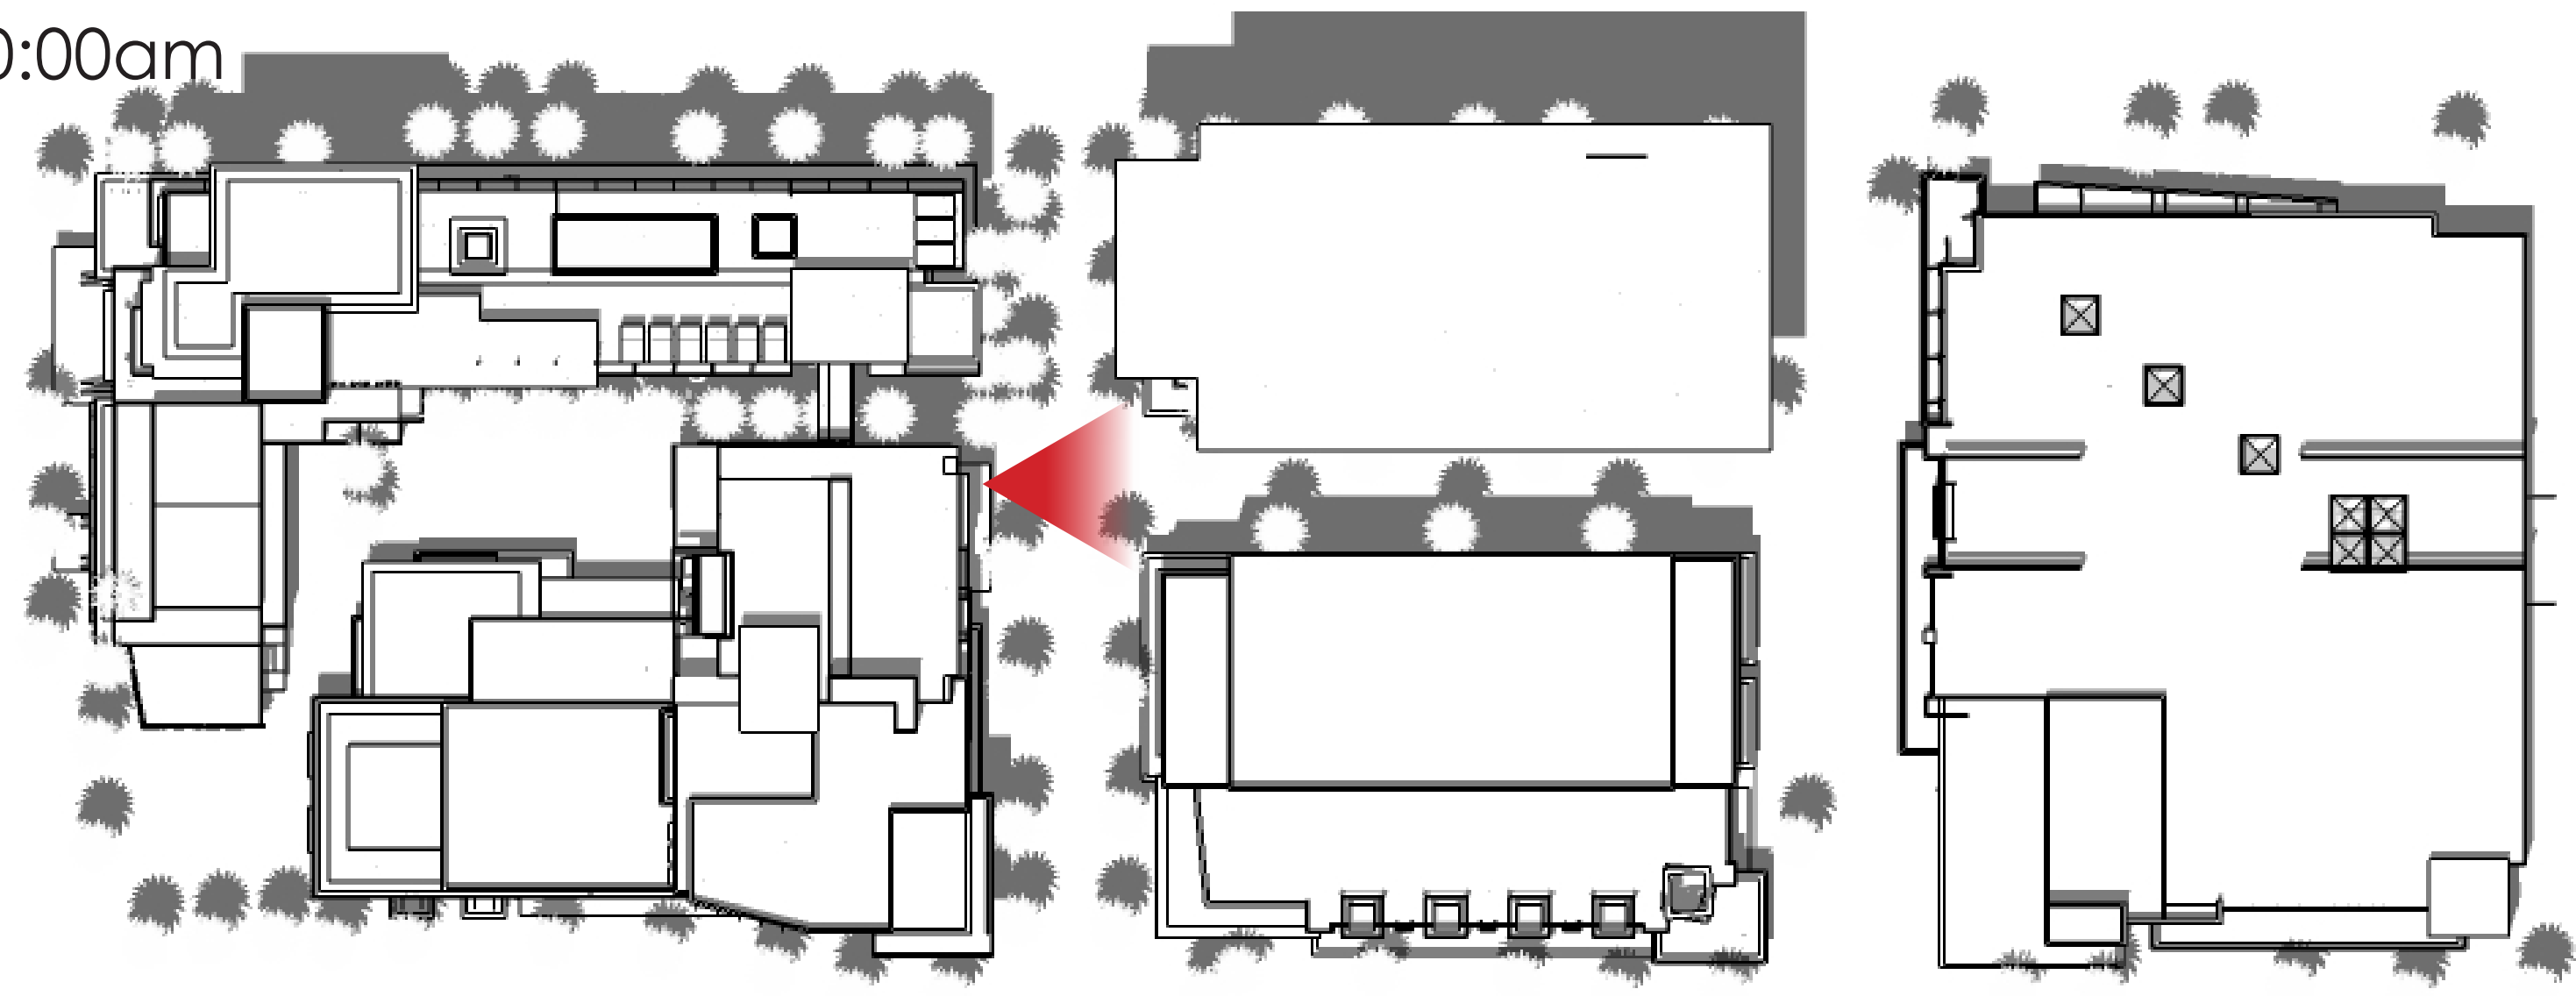


12:00pm

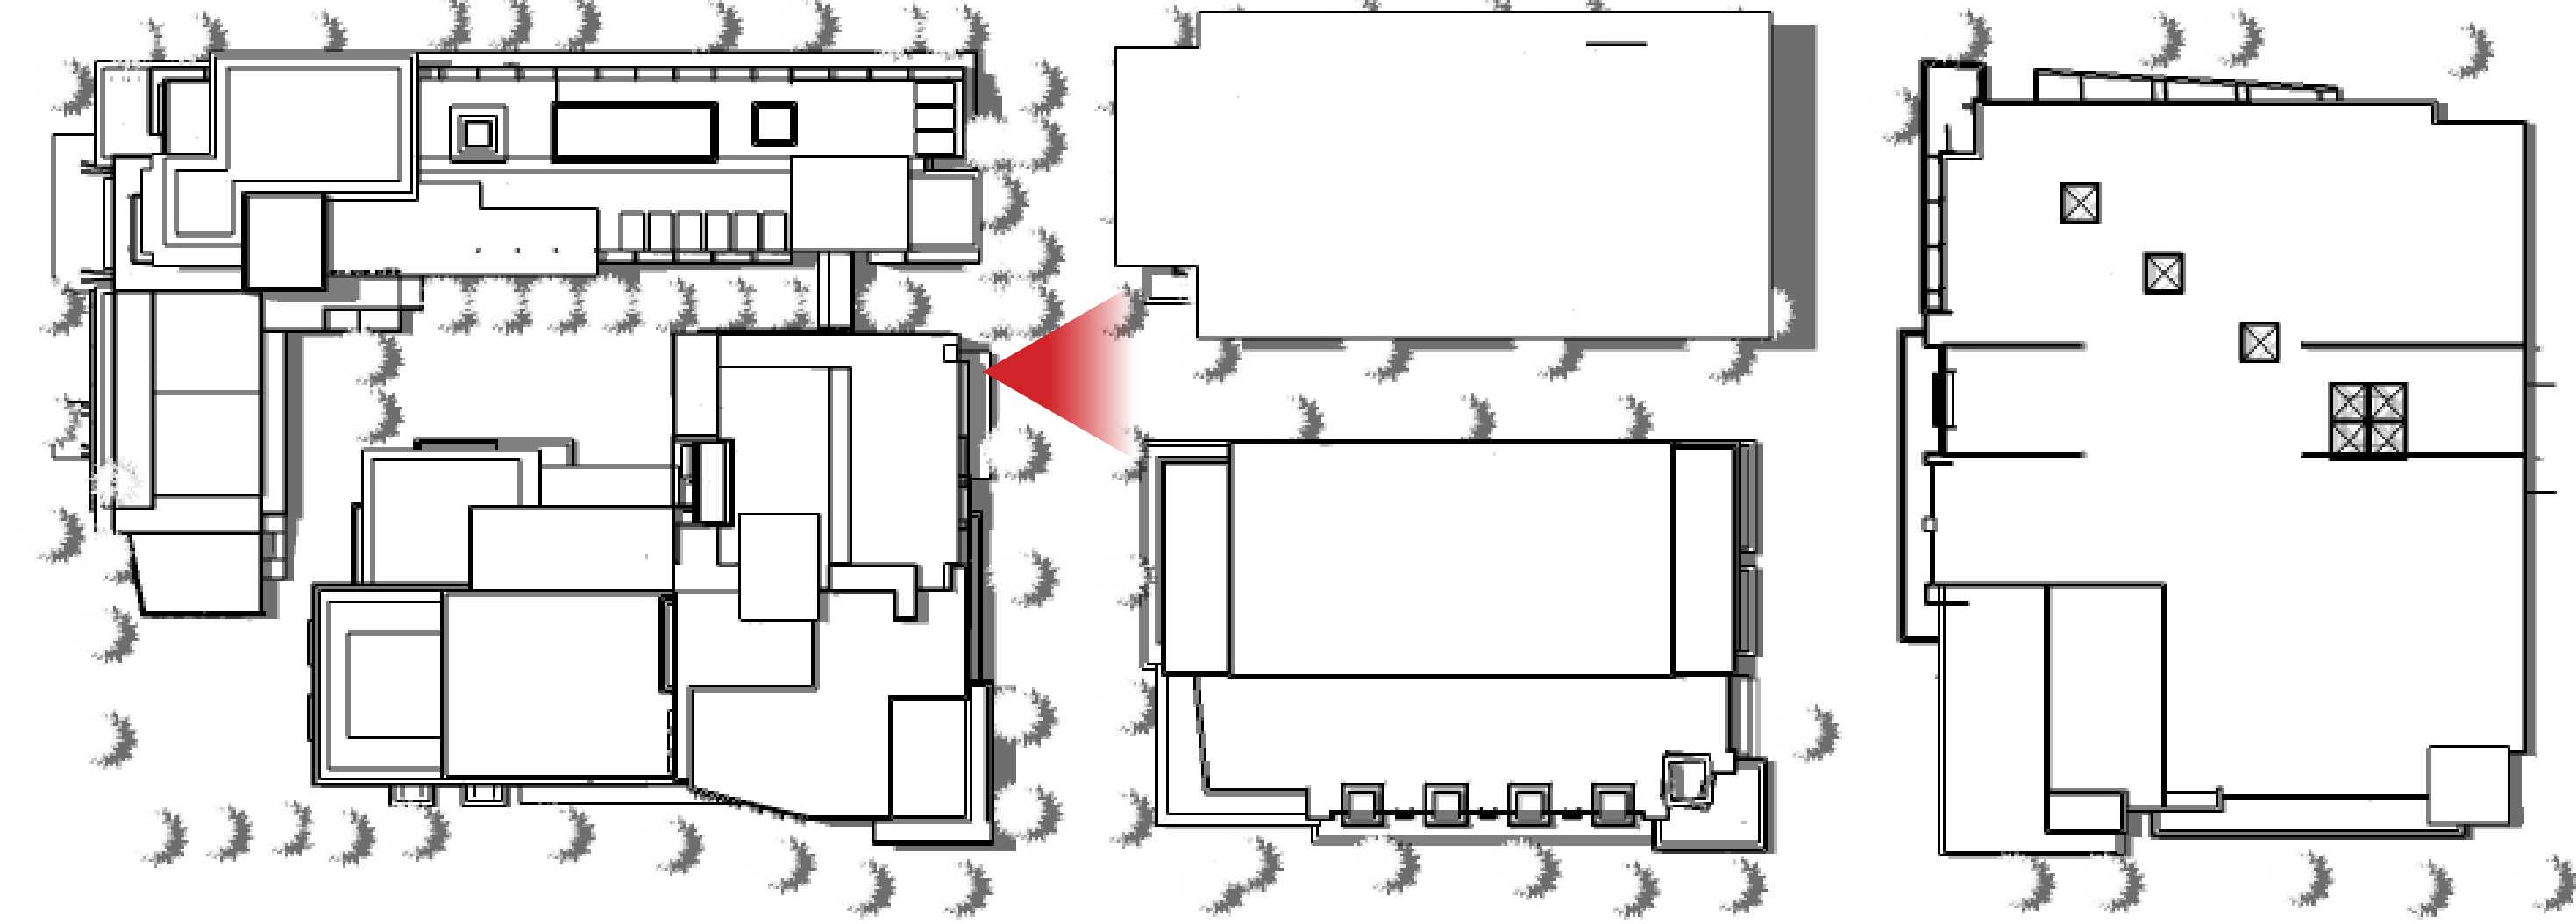

2:00pm

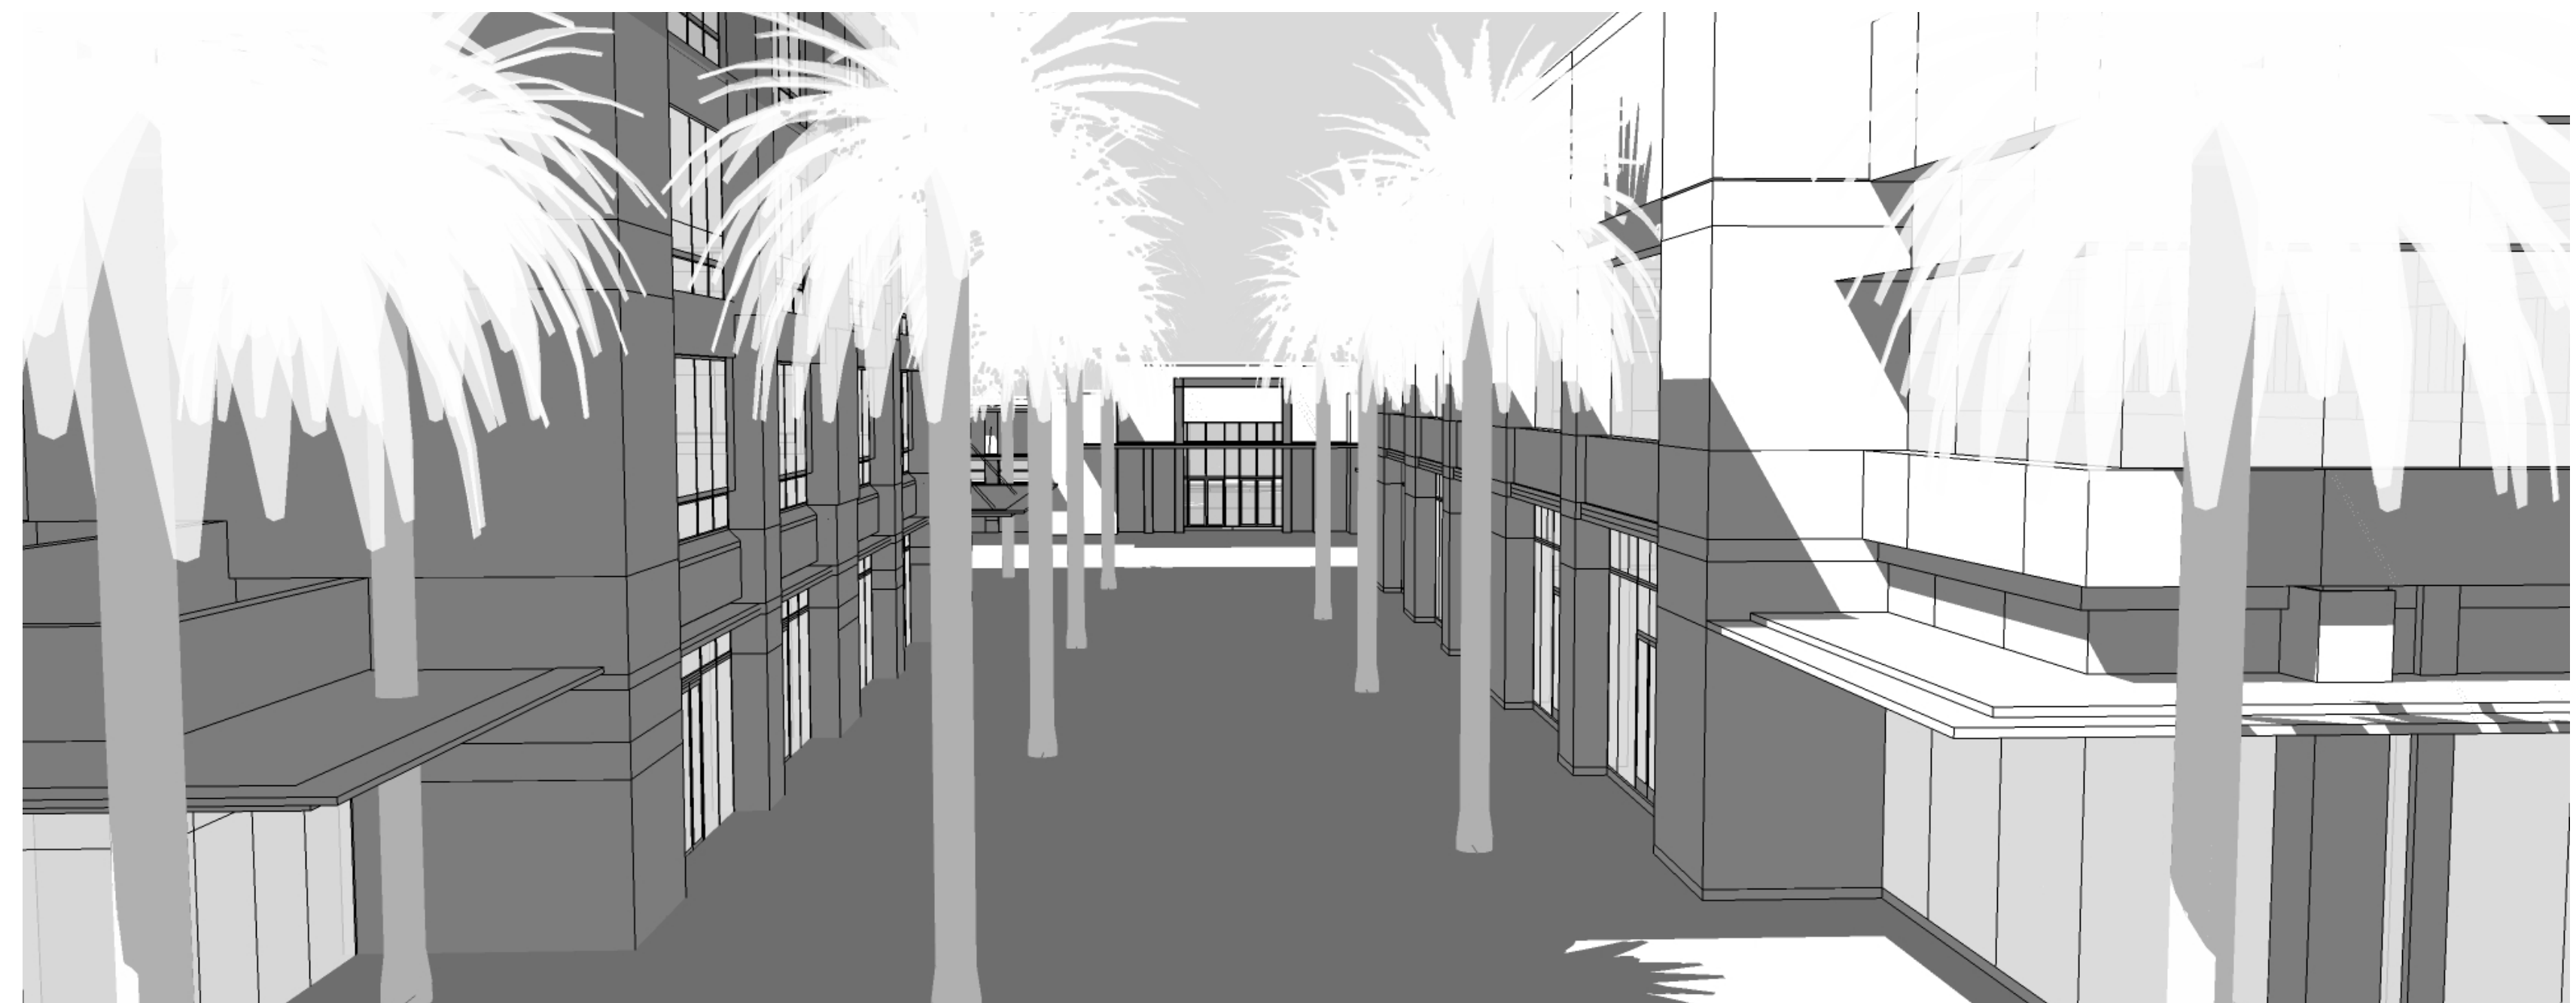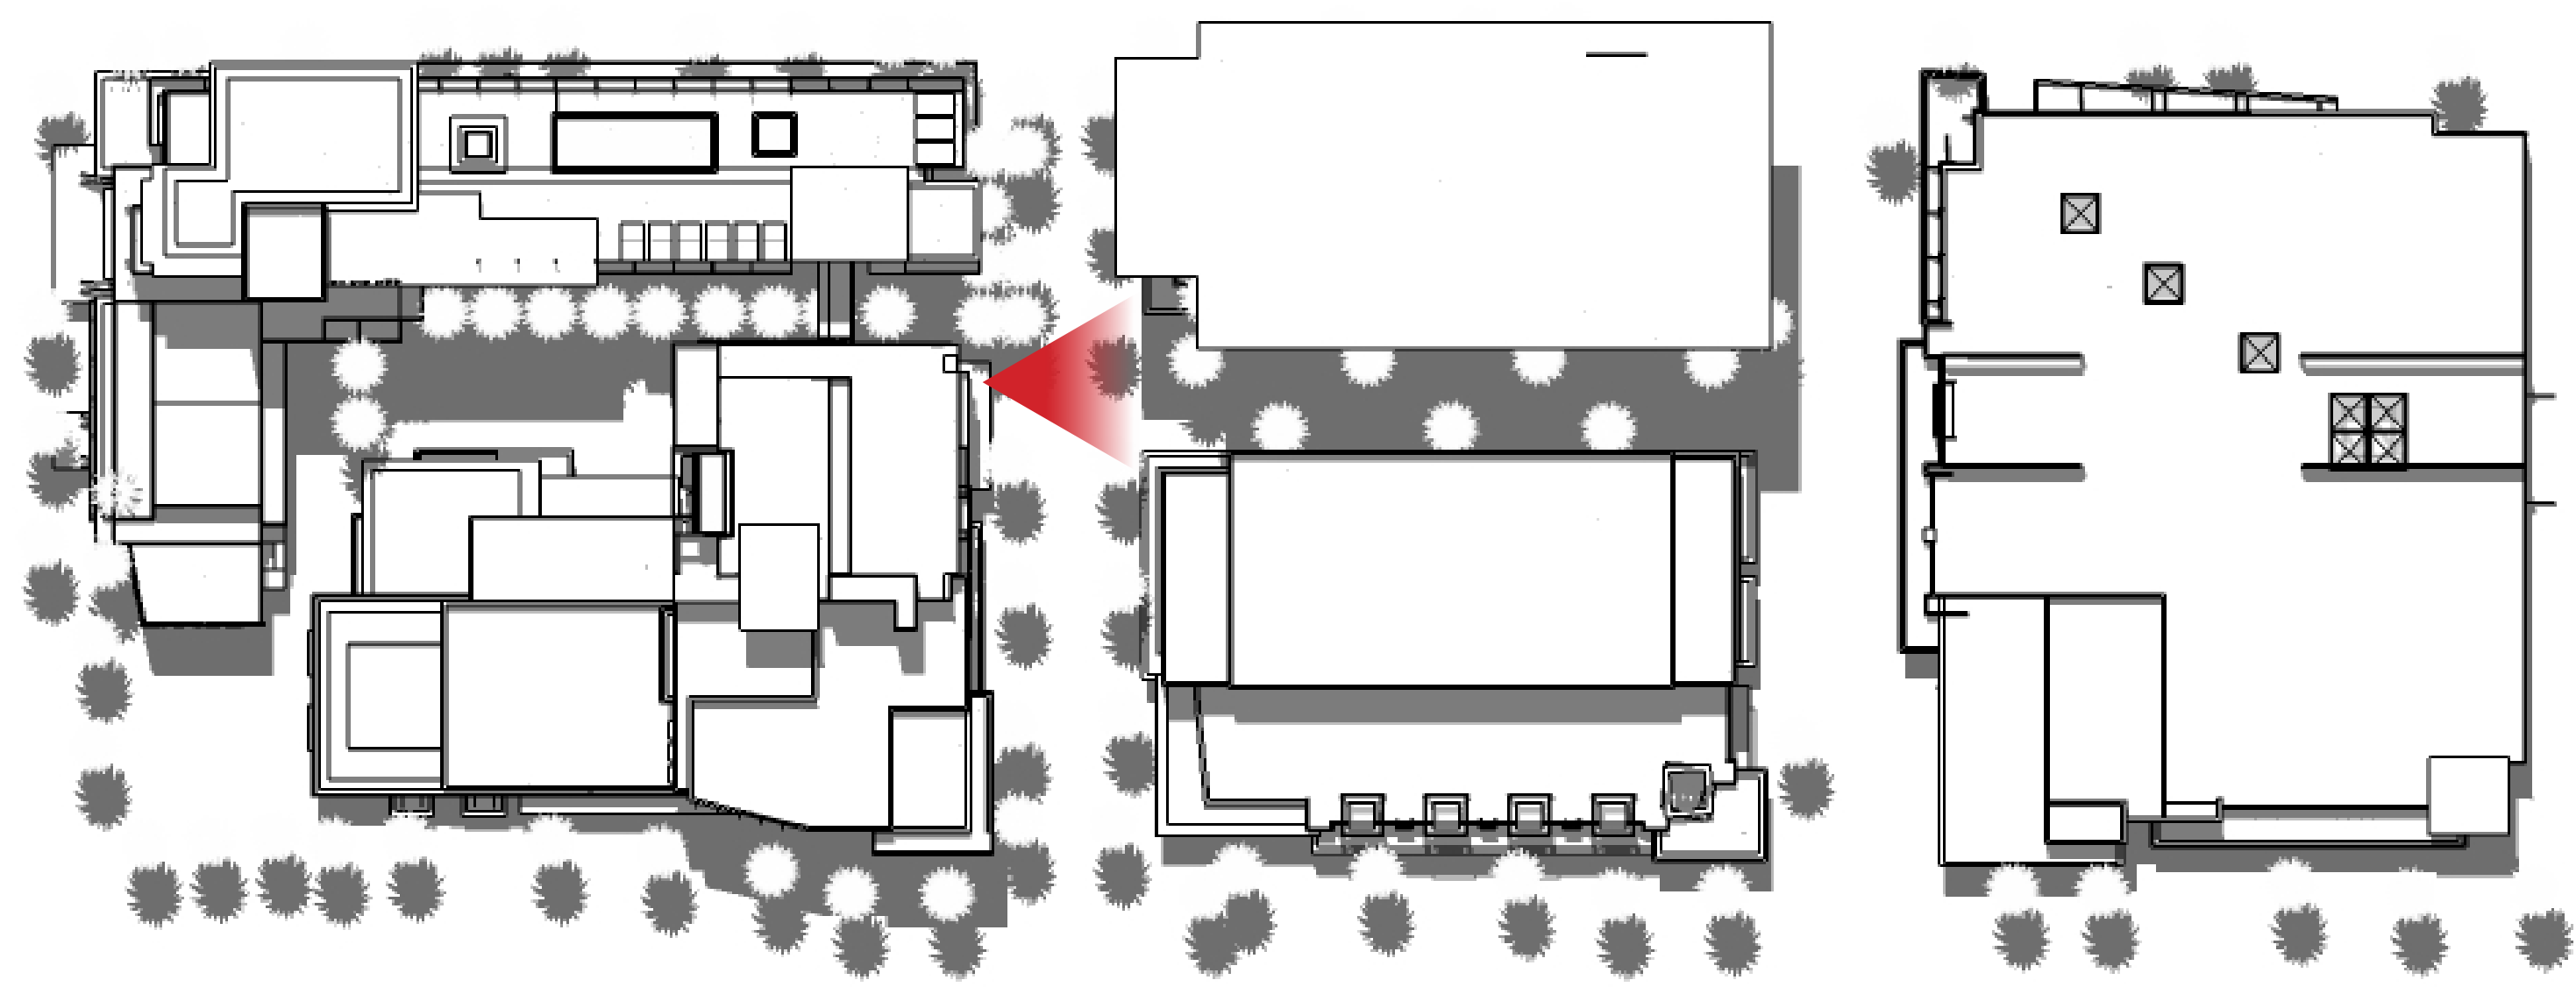

4:00pm

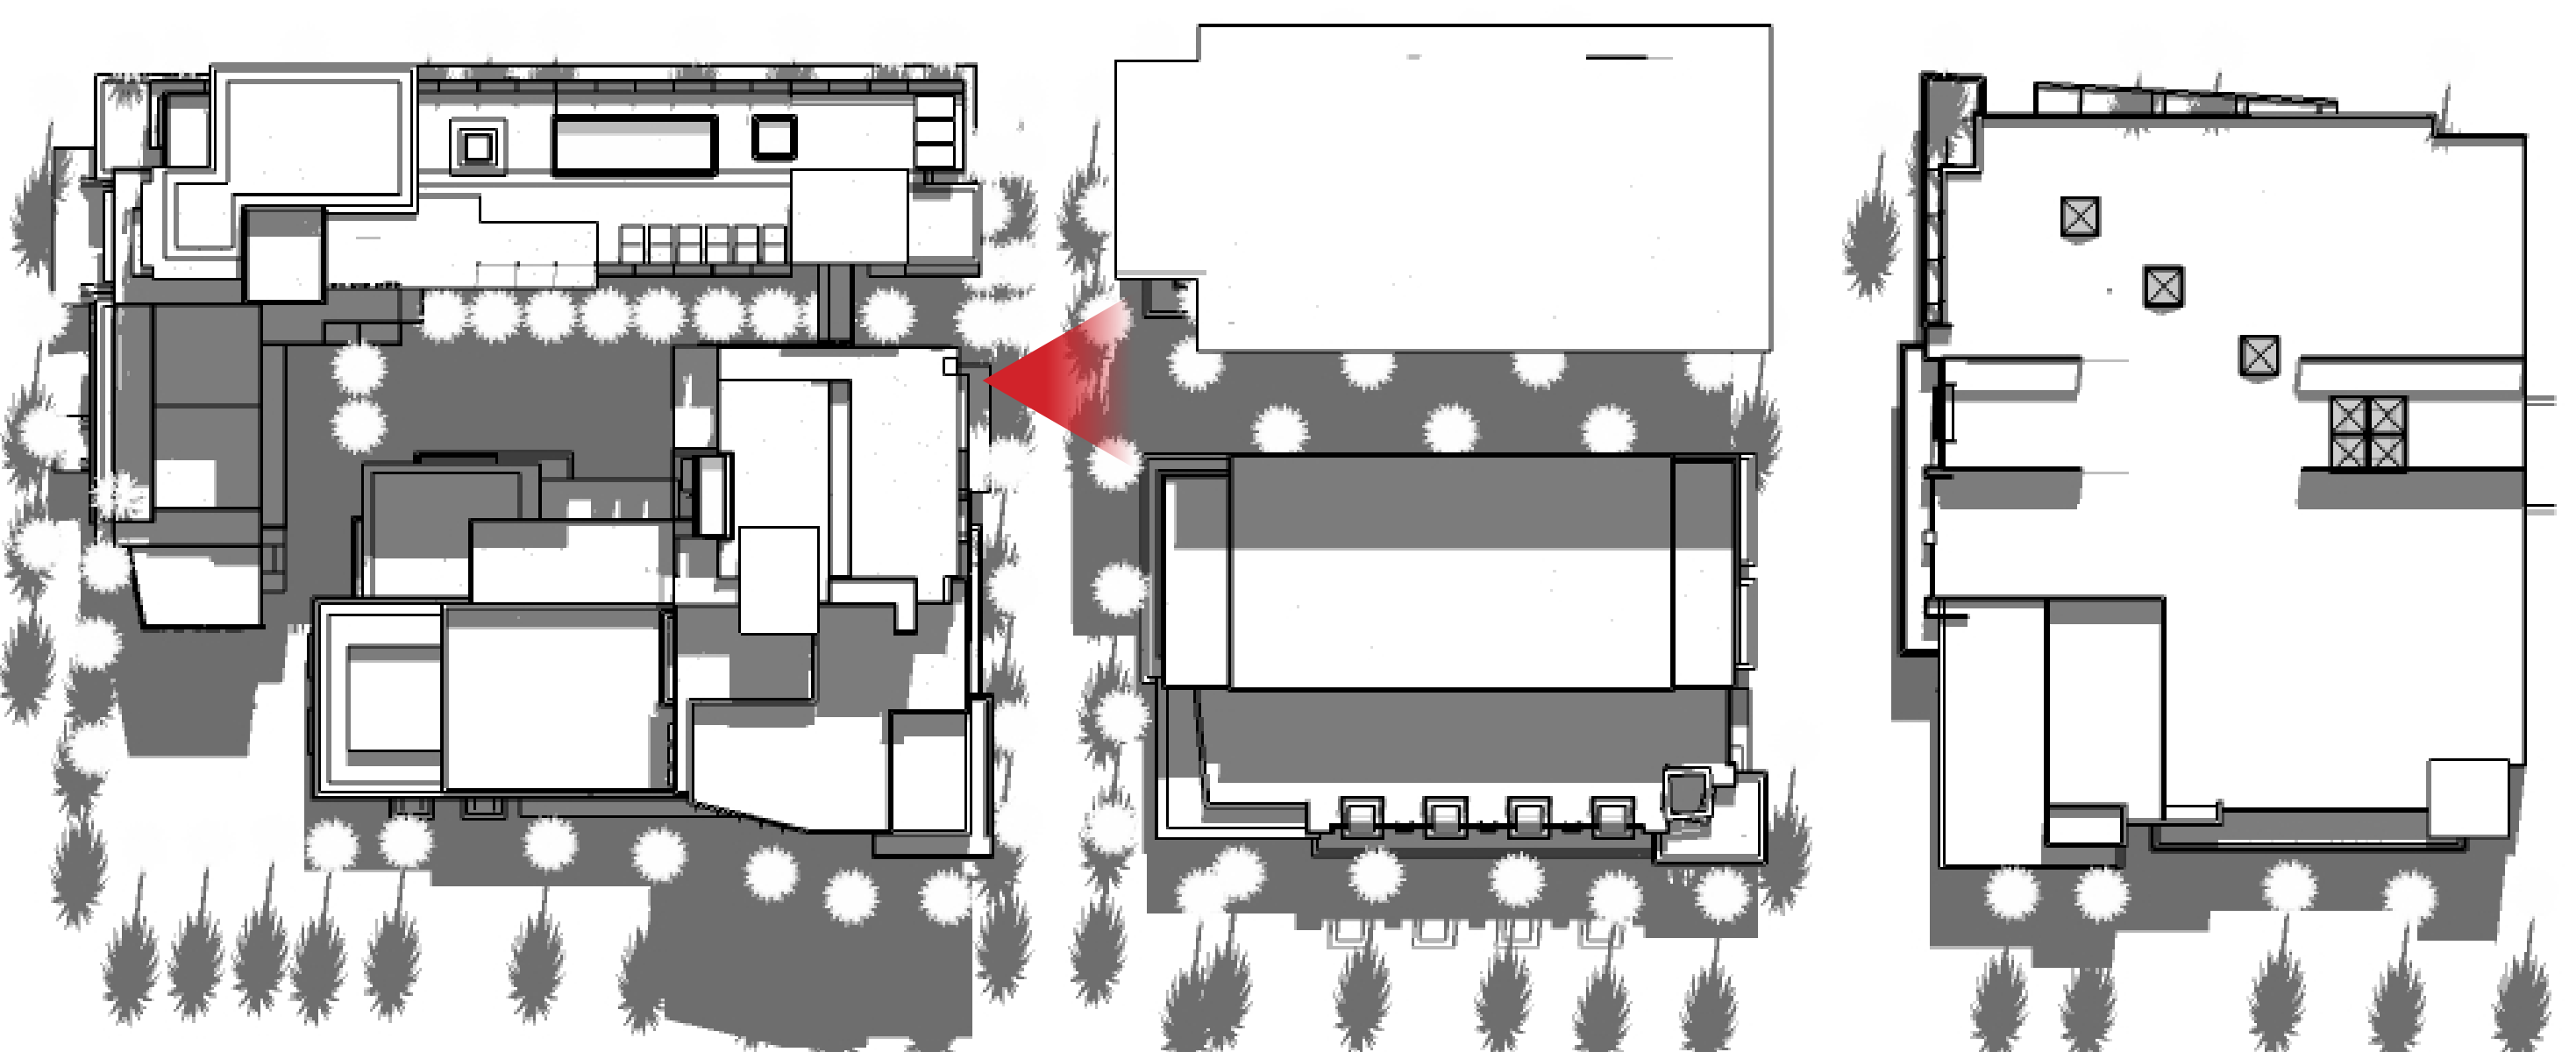



Downtown Palm Springs

Project Address:
Project Issue Date: 2012-12-05
Project Number: AP_1206
Reviewed By: Mike MacVittie
Drawn By: Matt Kosednar


NUM	ISSUE TITLE	DATE
	SUMMER SOLSTICE	
	June 21 ST	
	SOLAR STUDY MARKET STREET	
	SIX-STORY B1 BUILDING	

NOT FOR CONSTRUCTION



10:00am

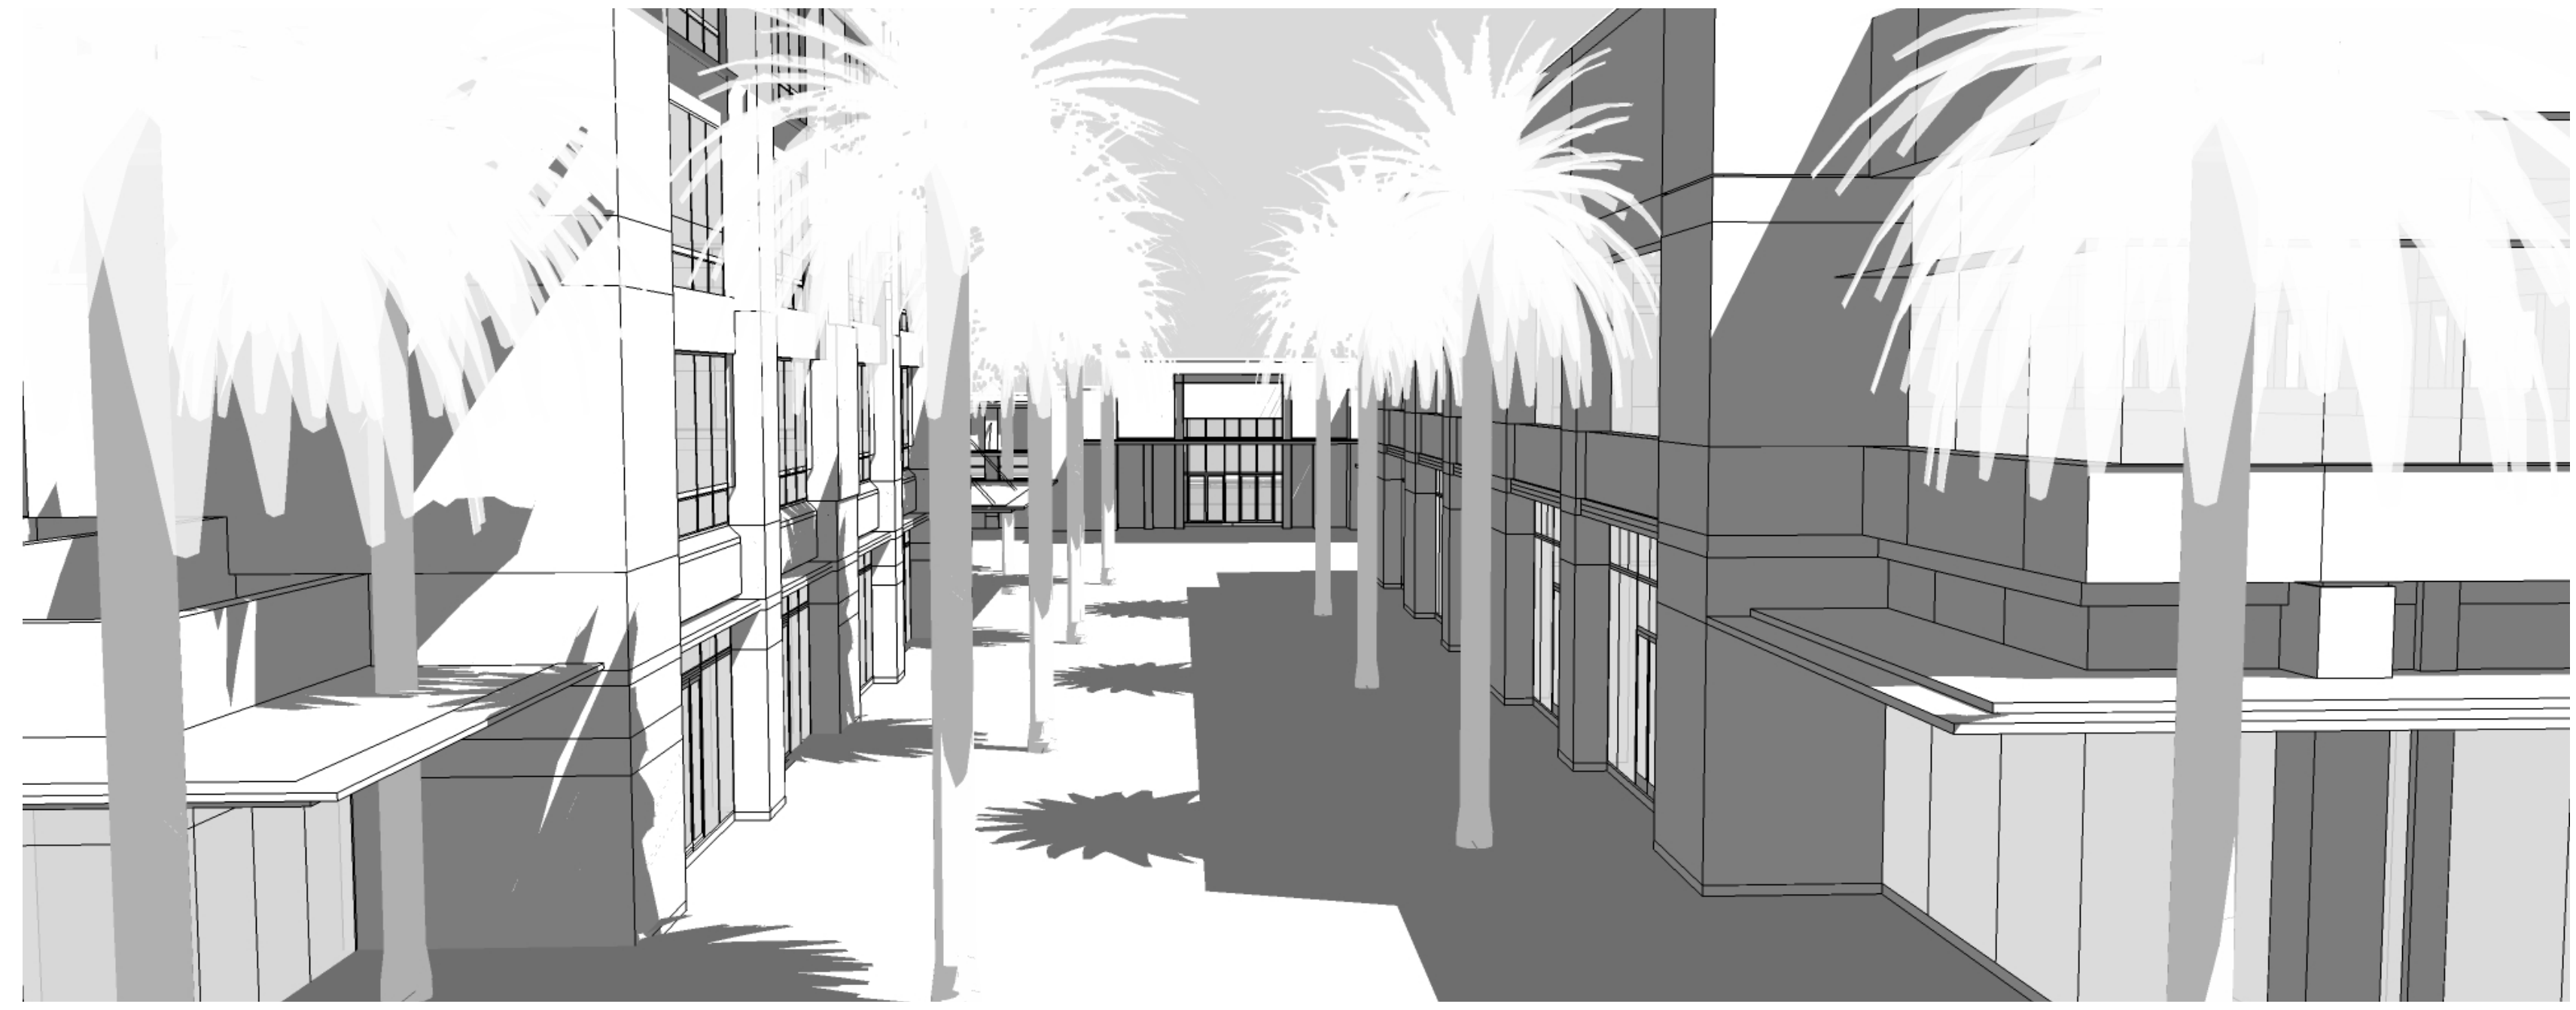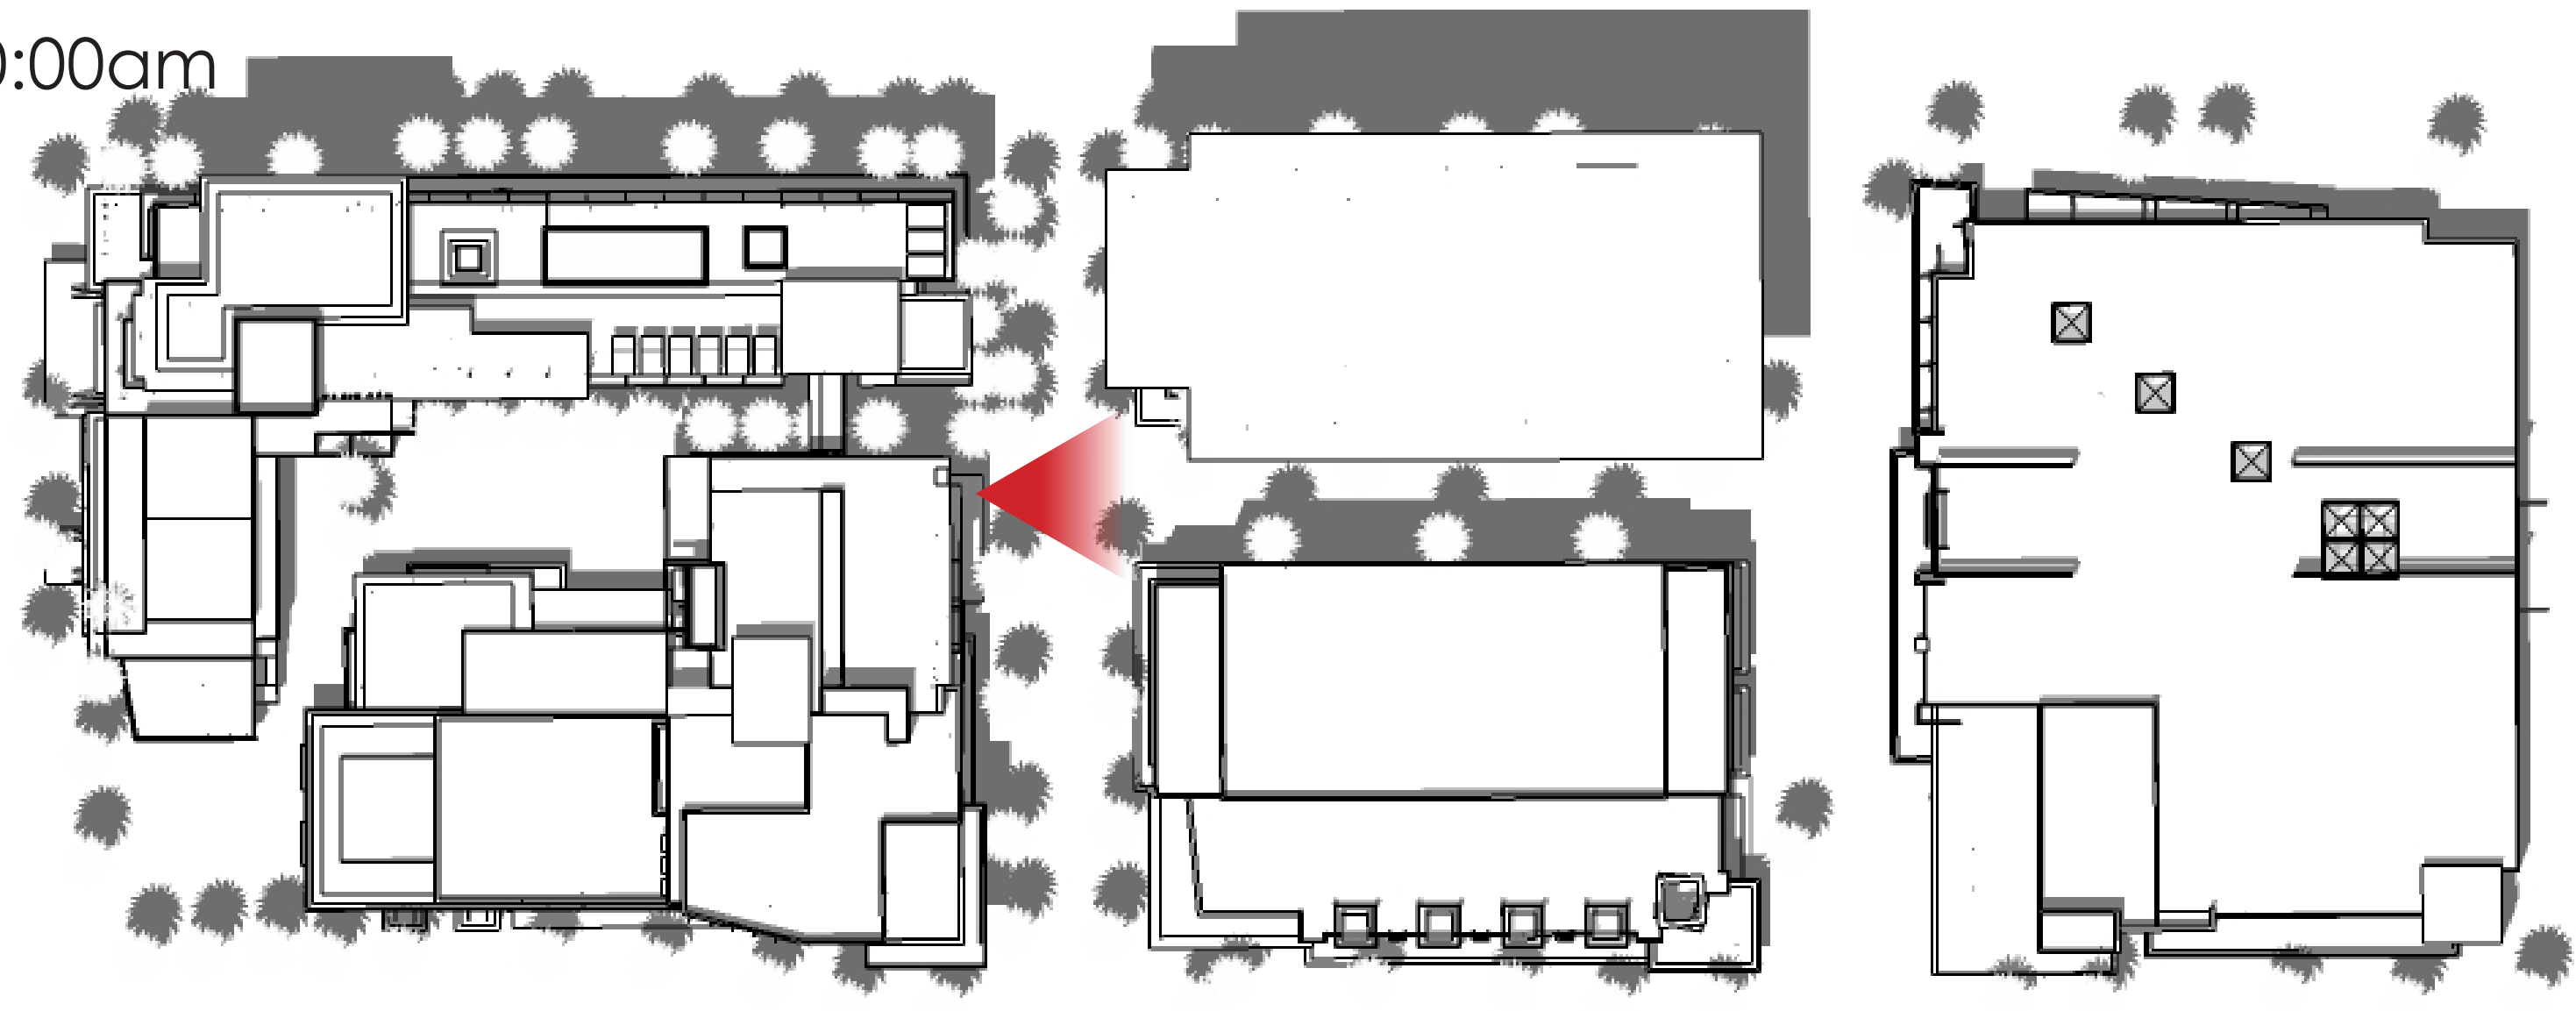


12:00pm

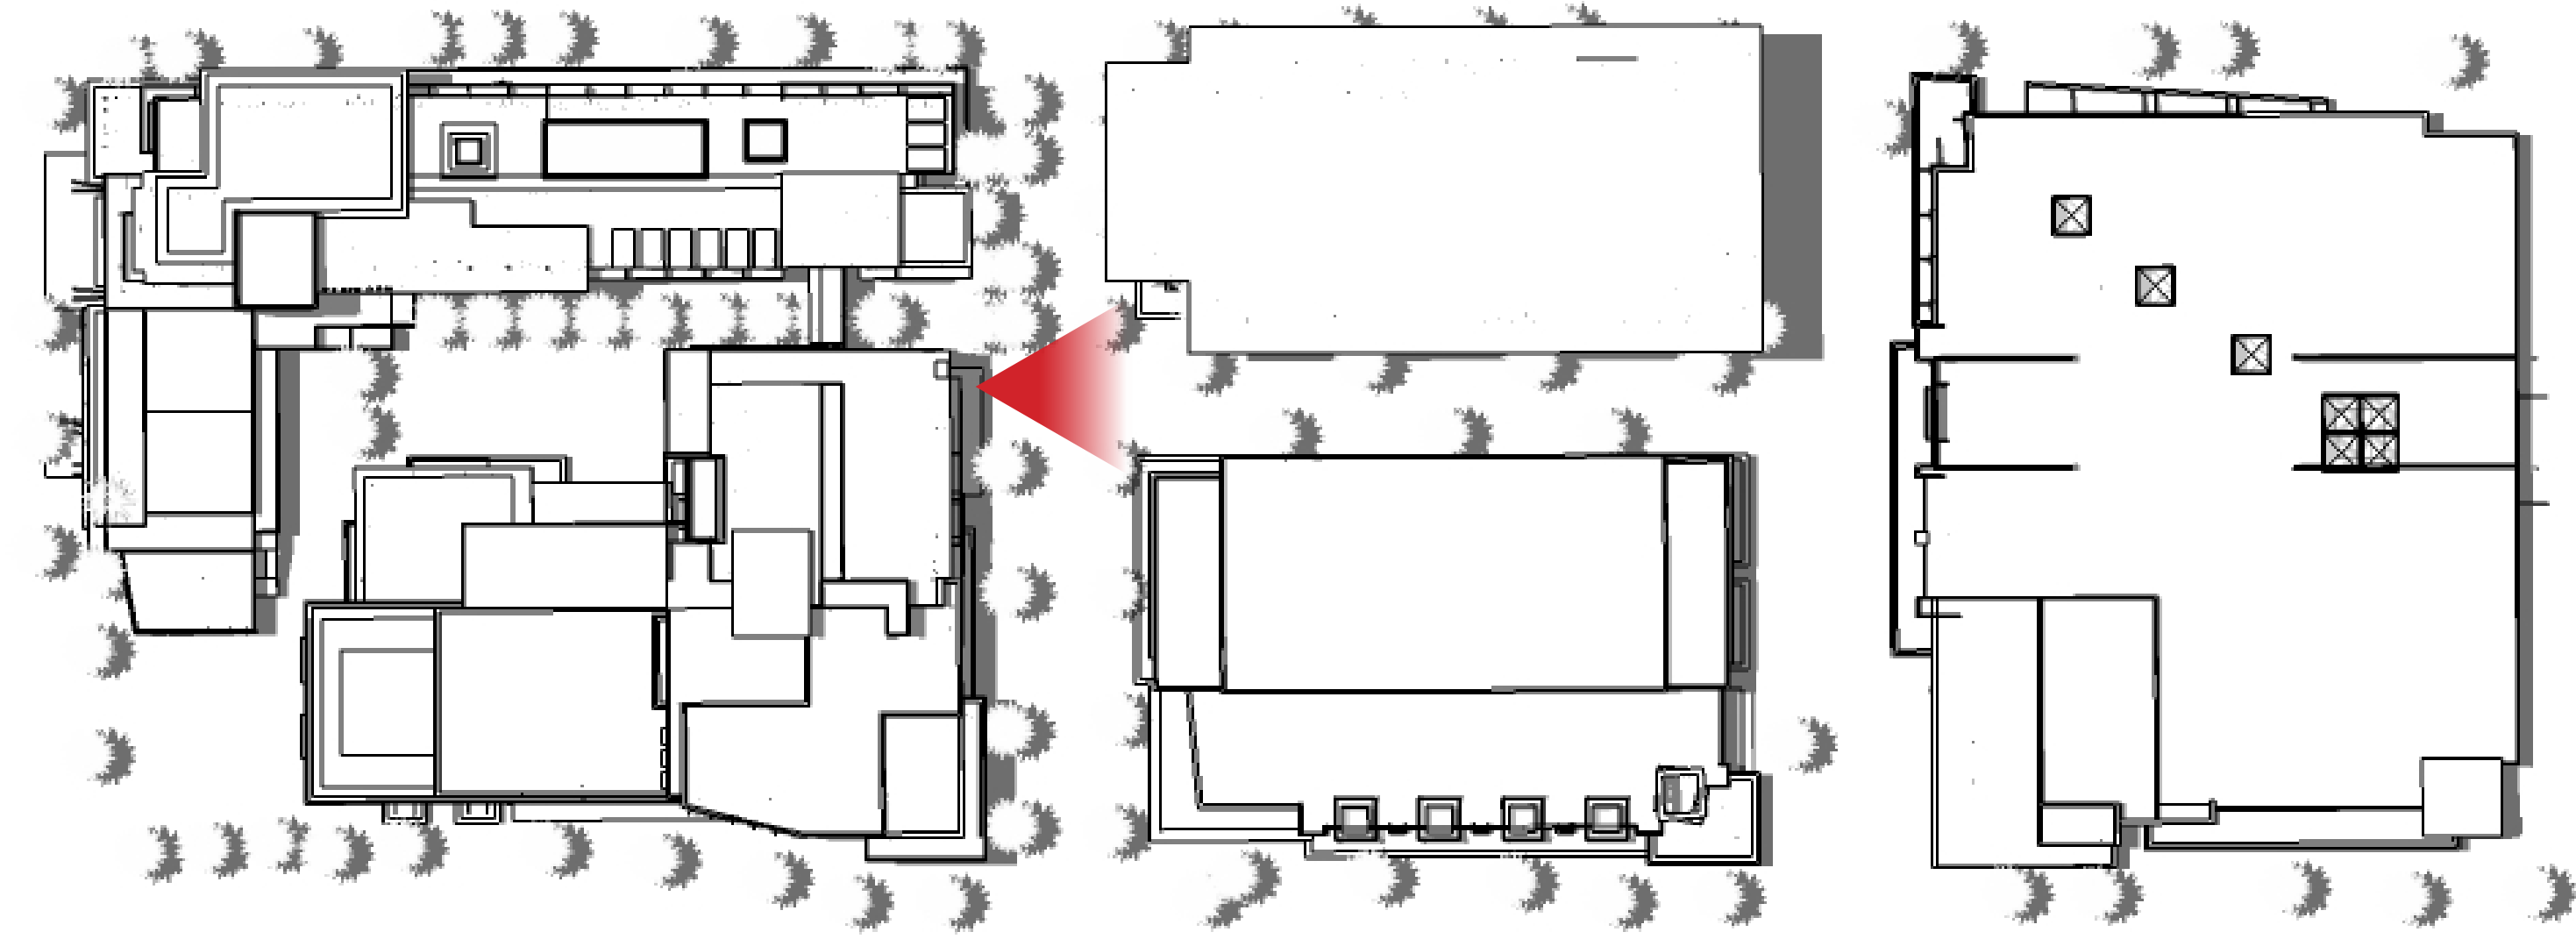

2:00pm

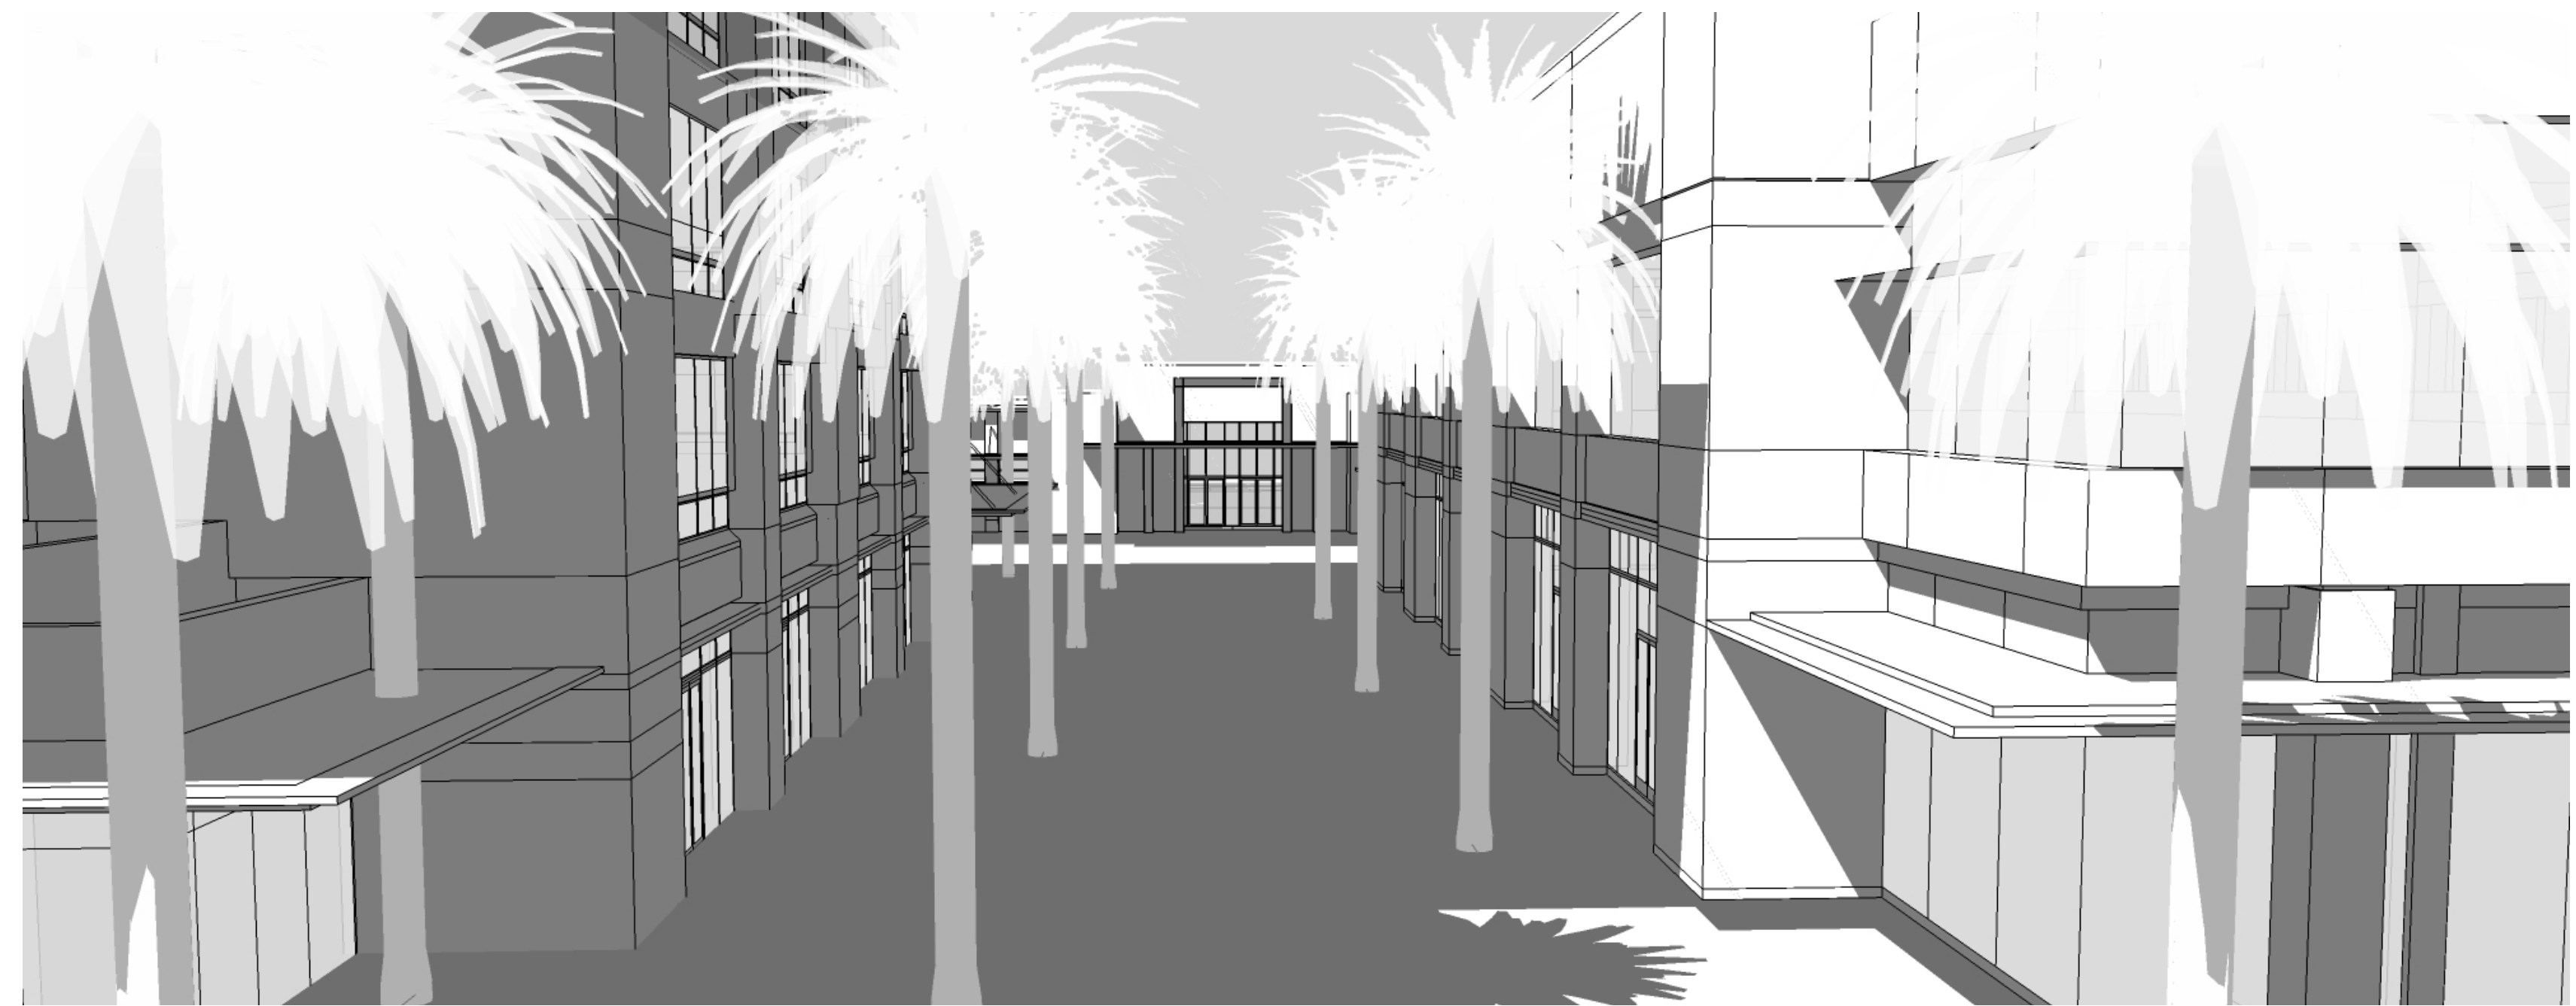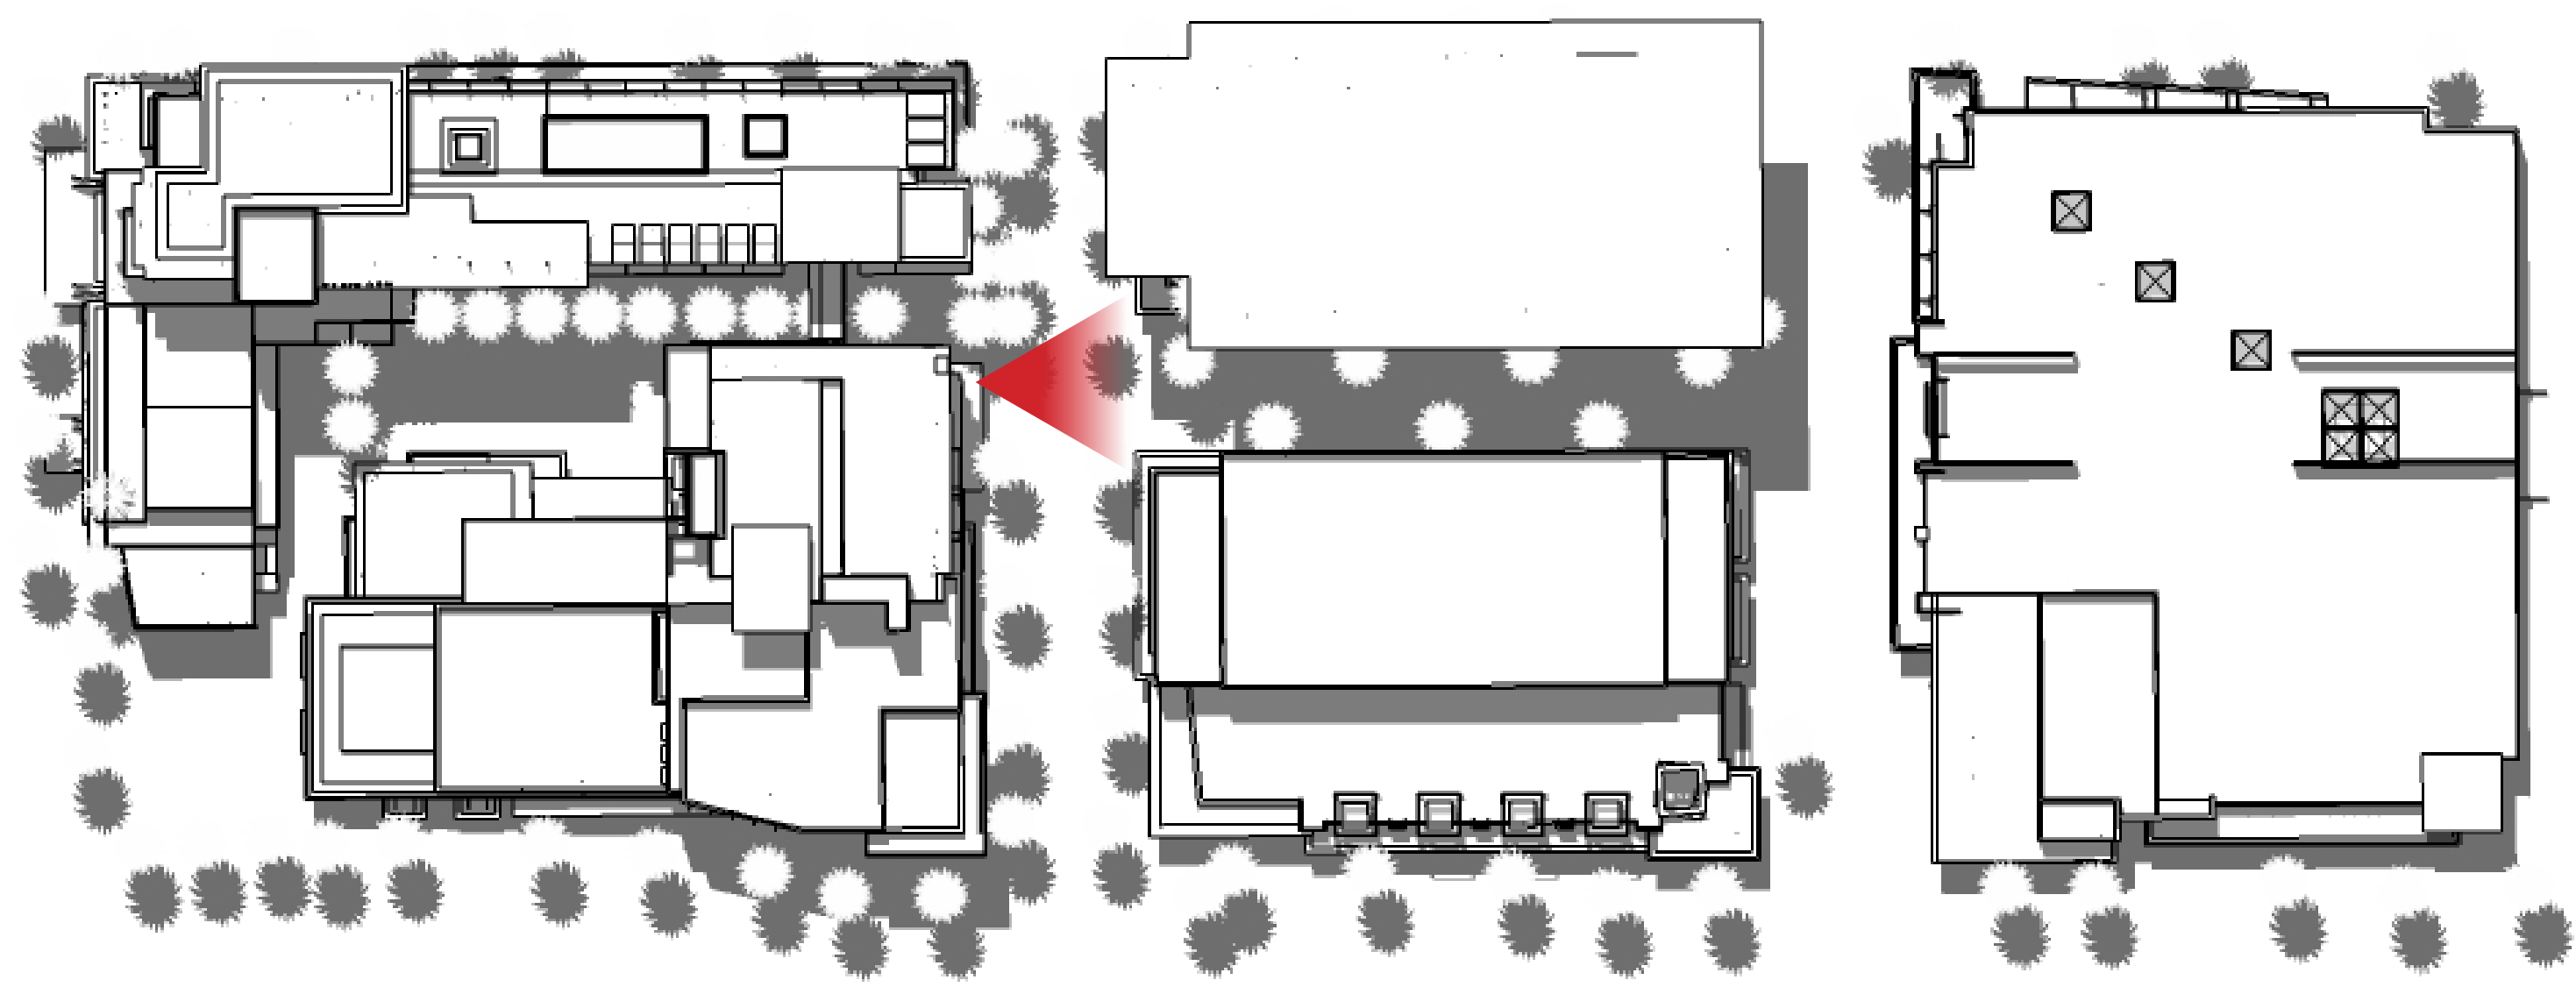

4:00pm

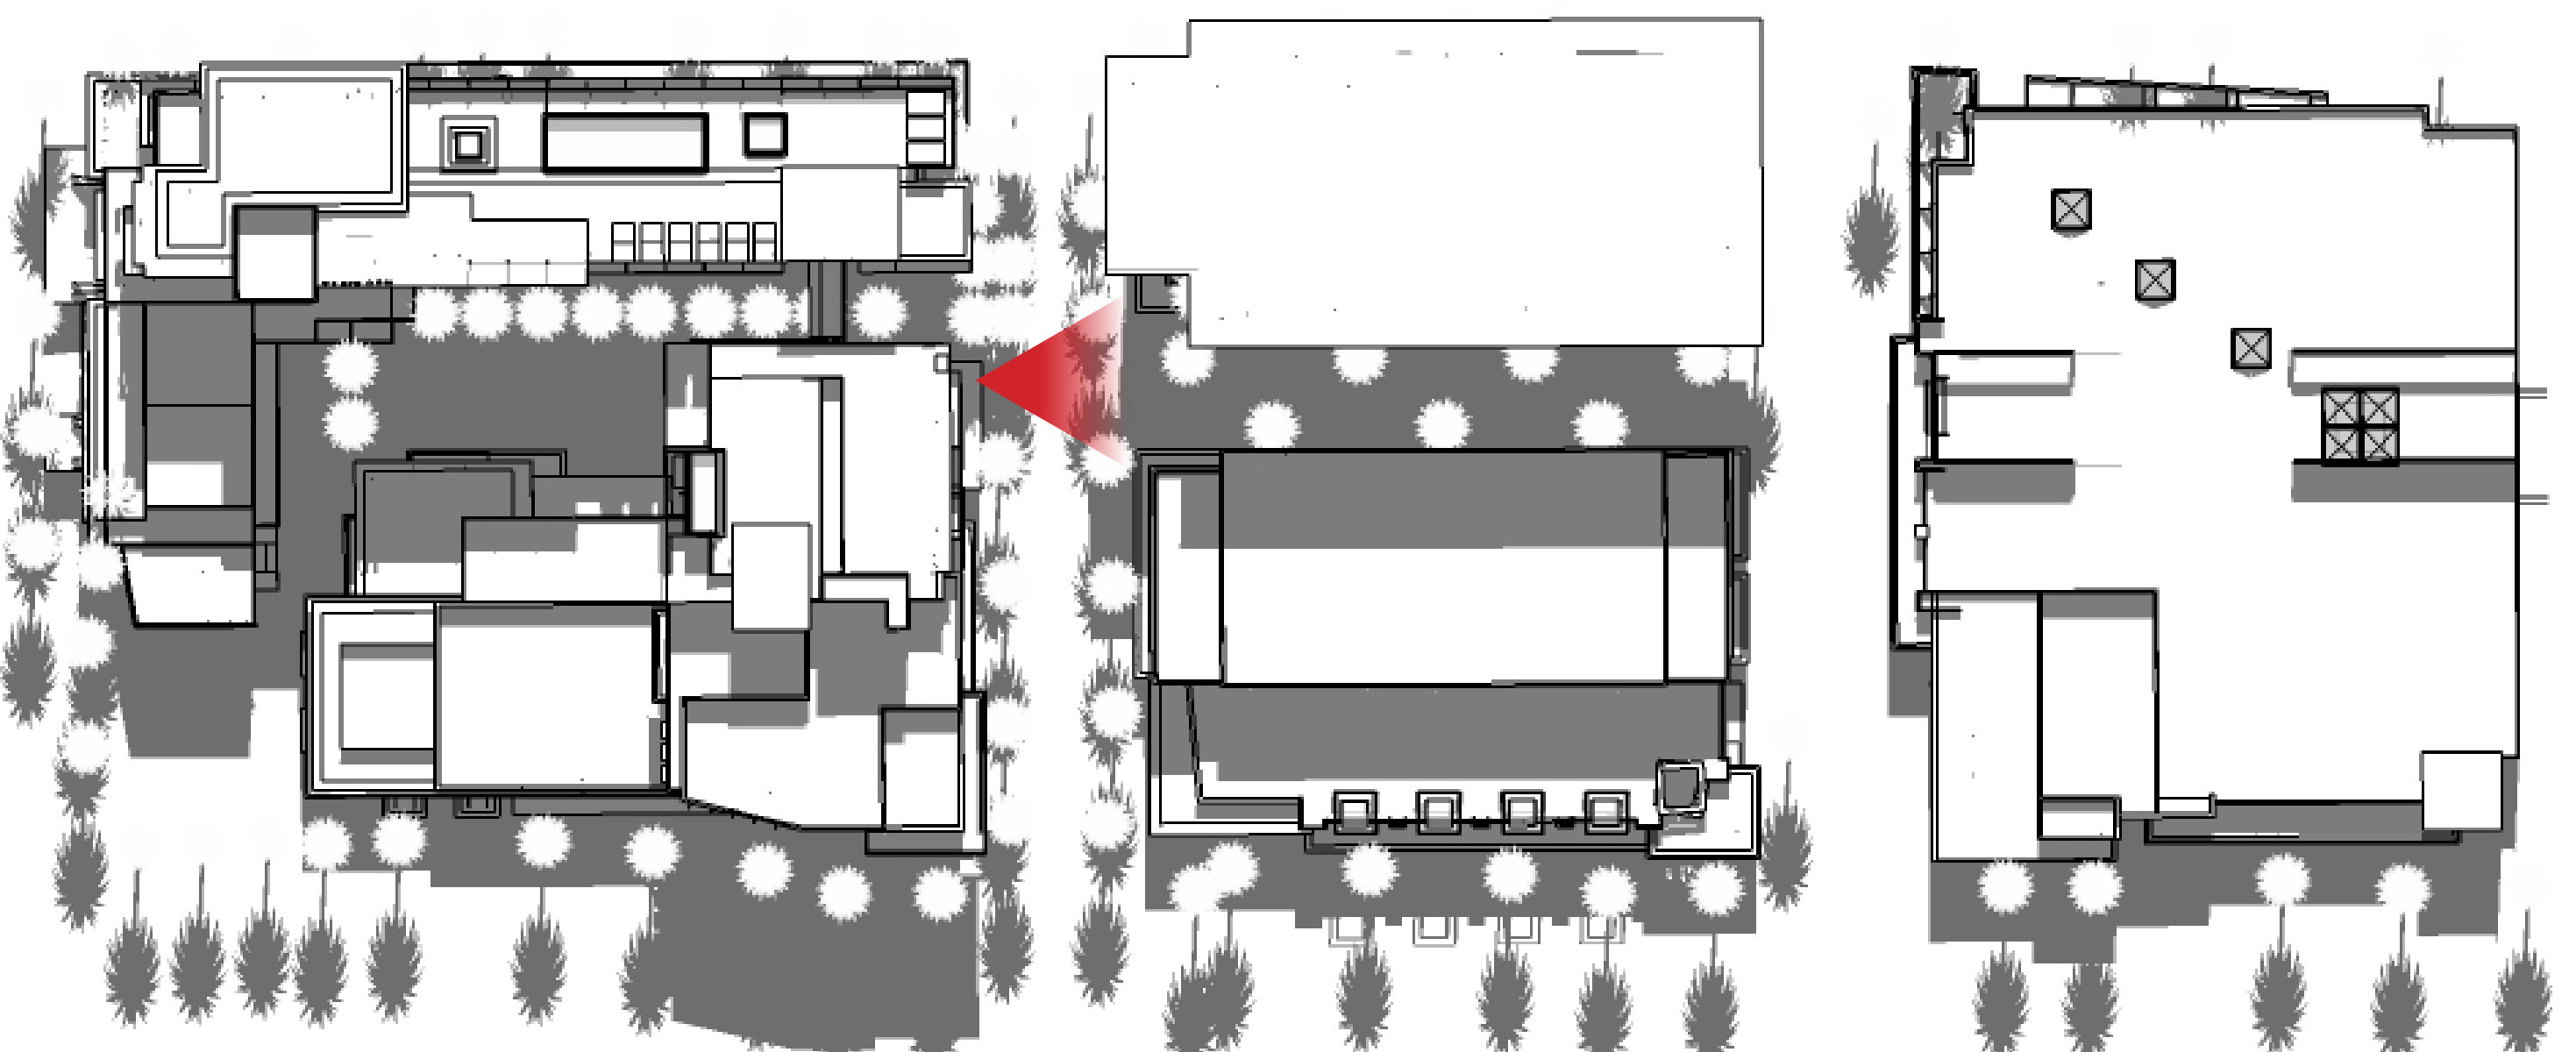

Downtown Palm Springs



Project Address:
 Project Issue Date: 2012-12-05
 Project Number: AP_1206
 Reviewed By: Mike MacVittie
 Drawn By: Matt Kosednar

NUM	ISSUE TITLE	DATE
-----	-------------	------


JULY 21ST
 SOLAR STUDY | MARKET STREET
 SIX-STORY B1 BUILDING

NOT FOR CONSTRUCTION



10:00am

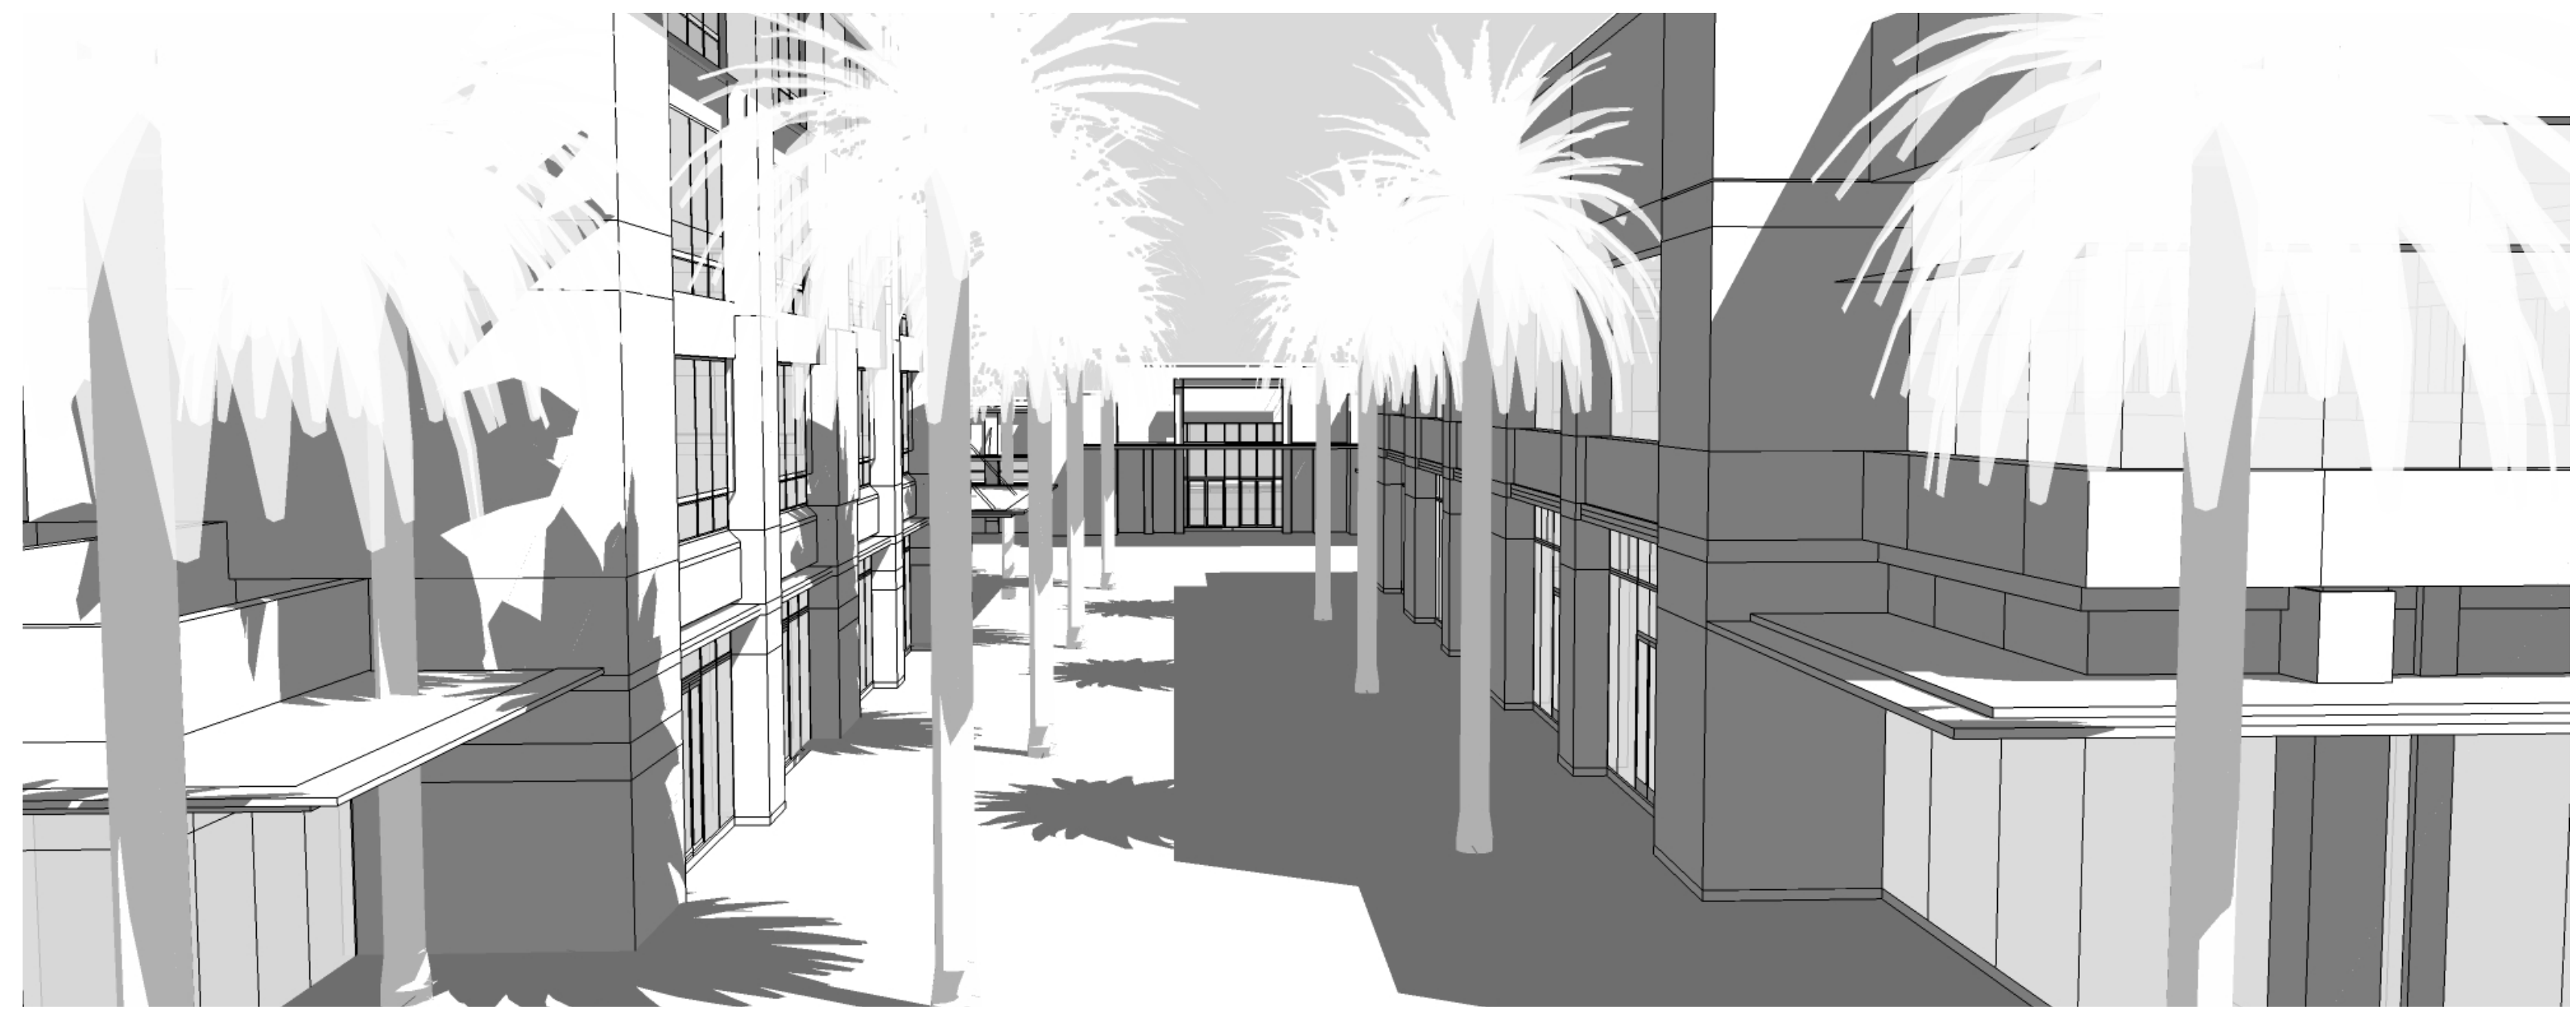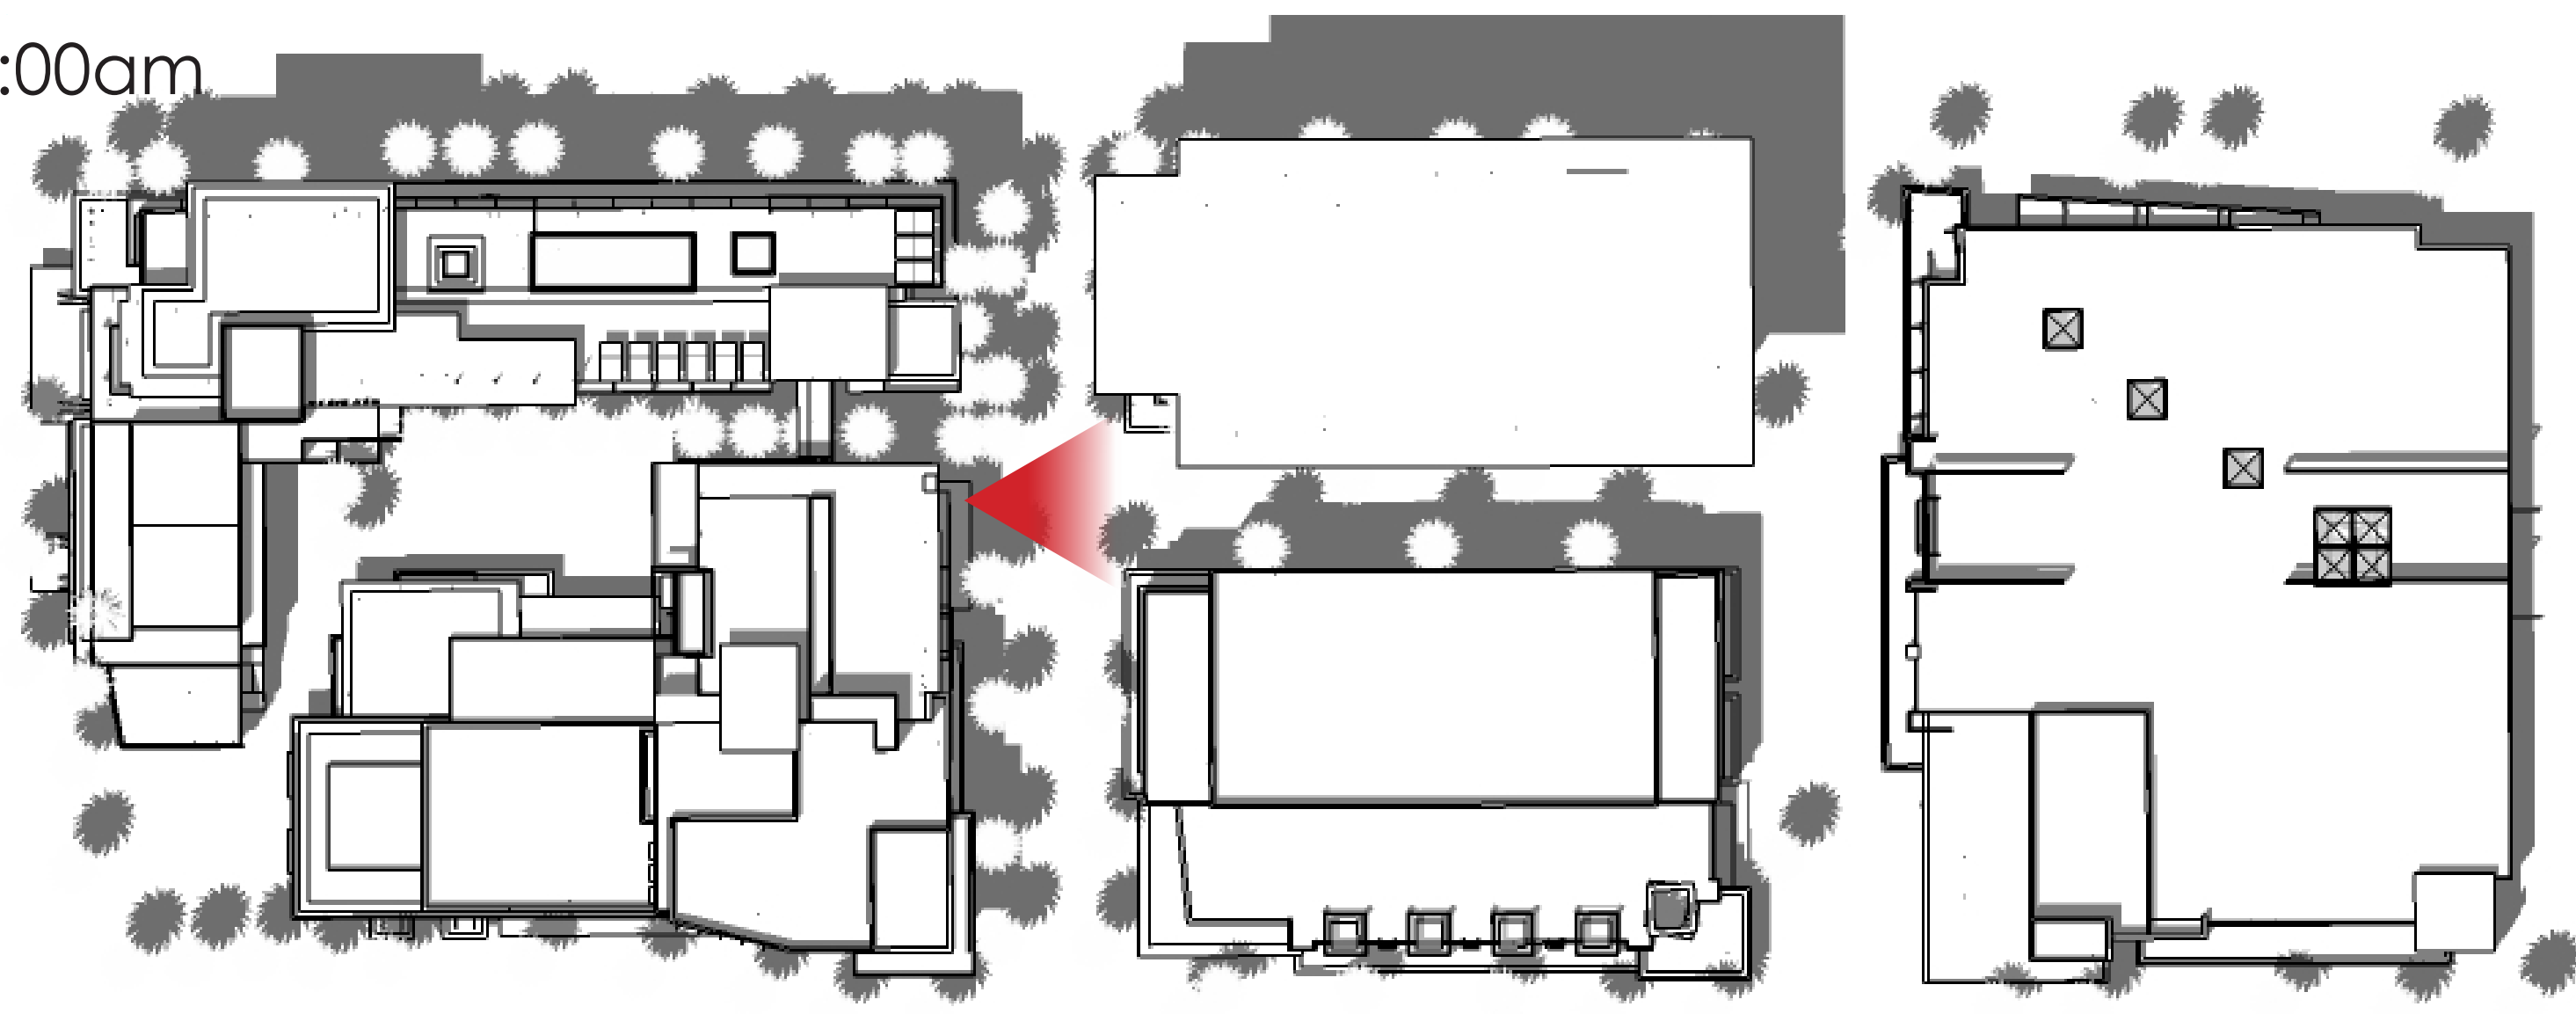



12:00pm

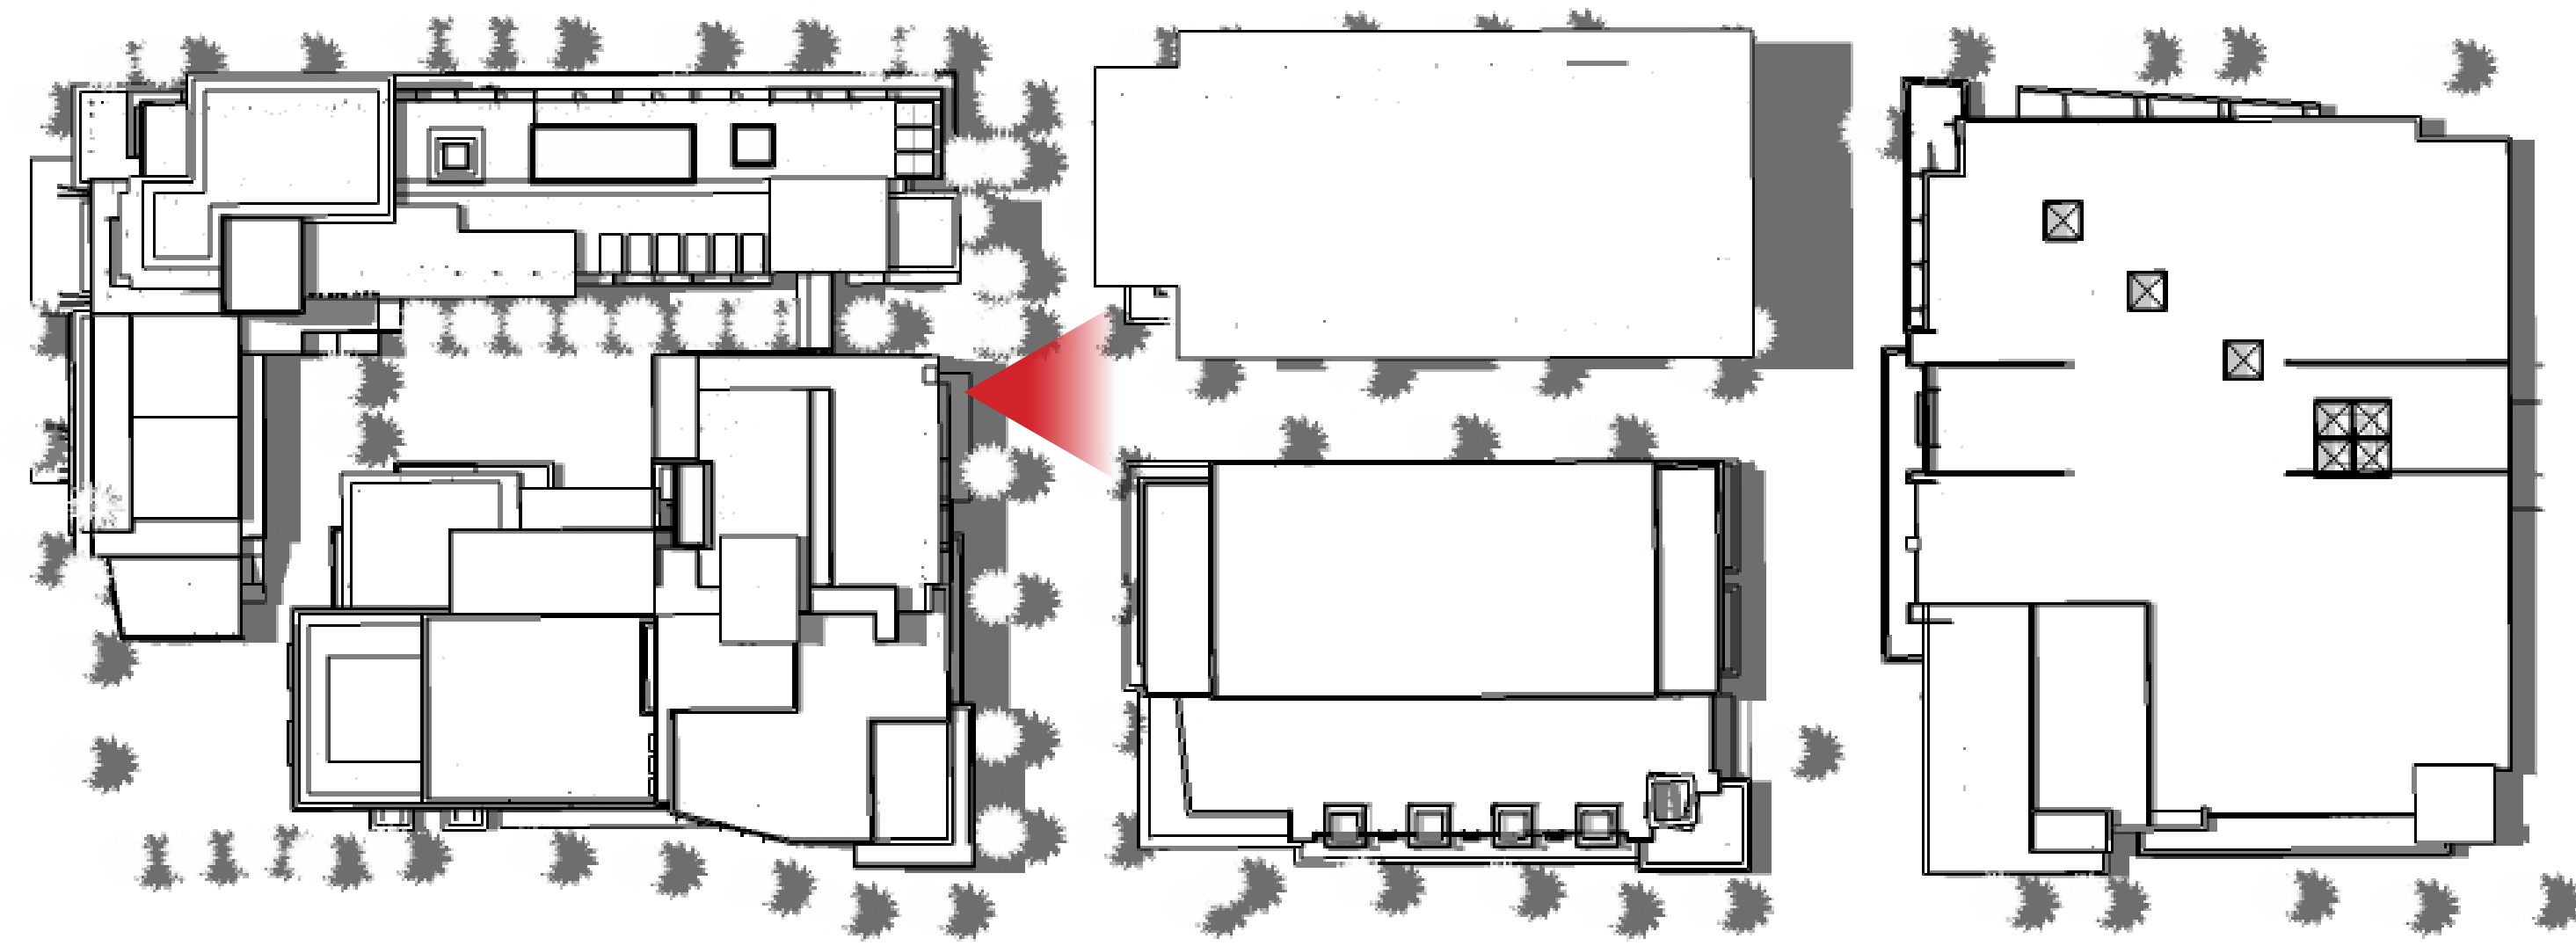

2:00pm

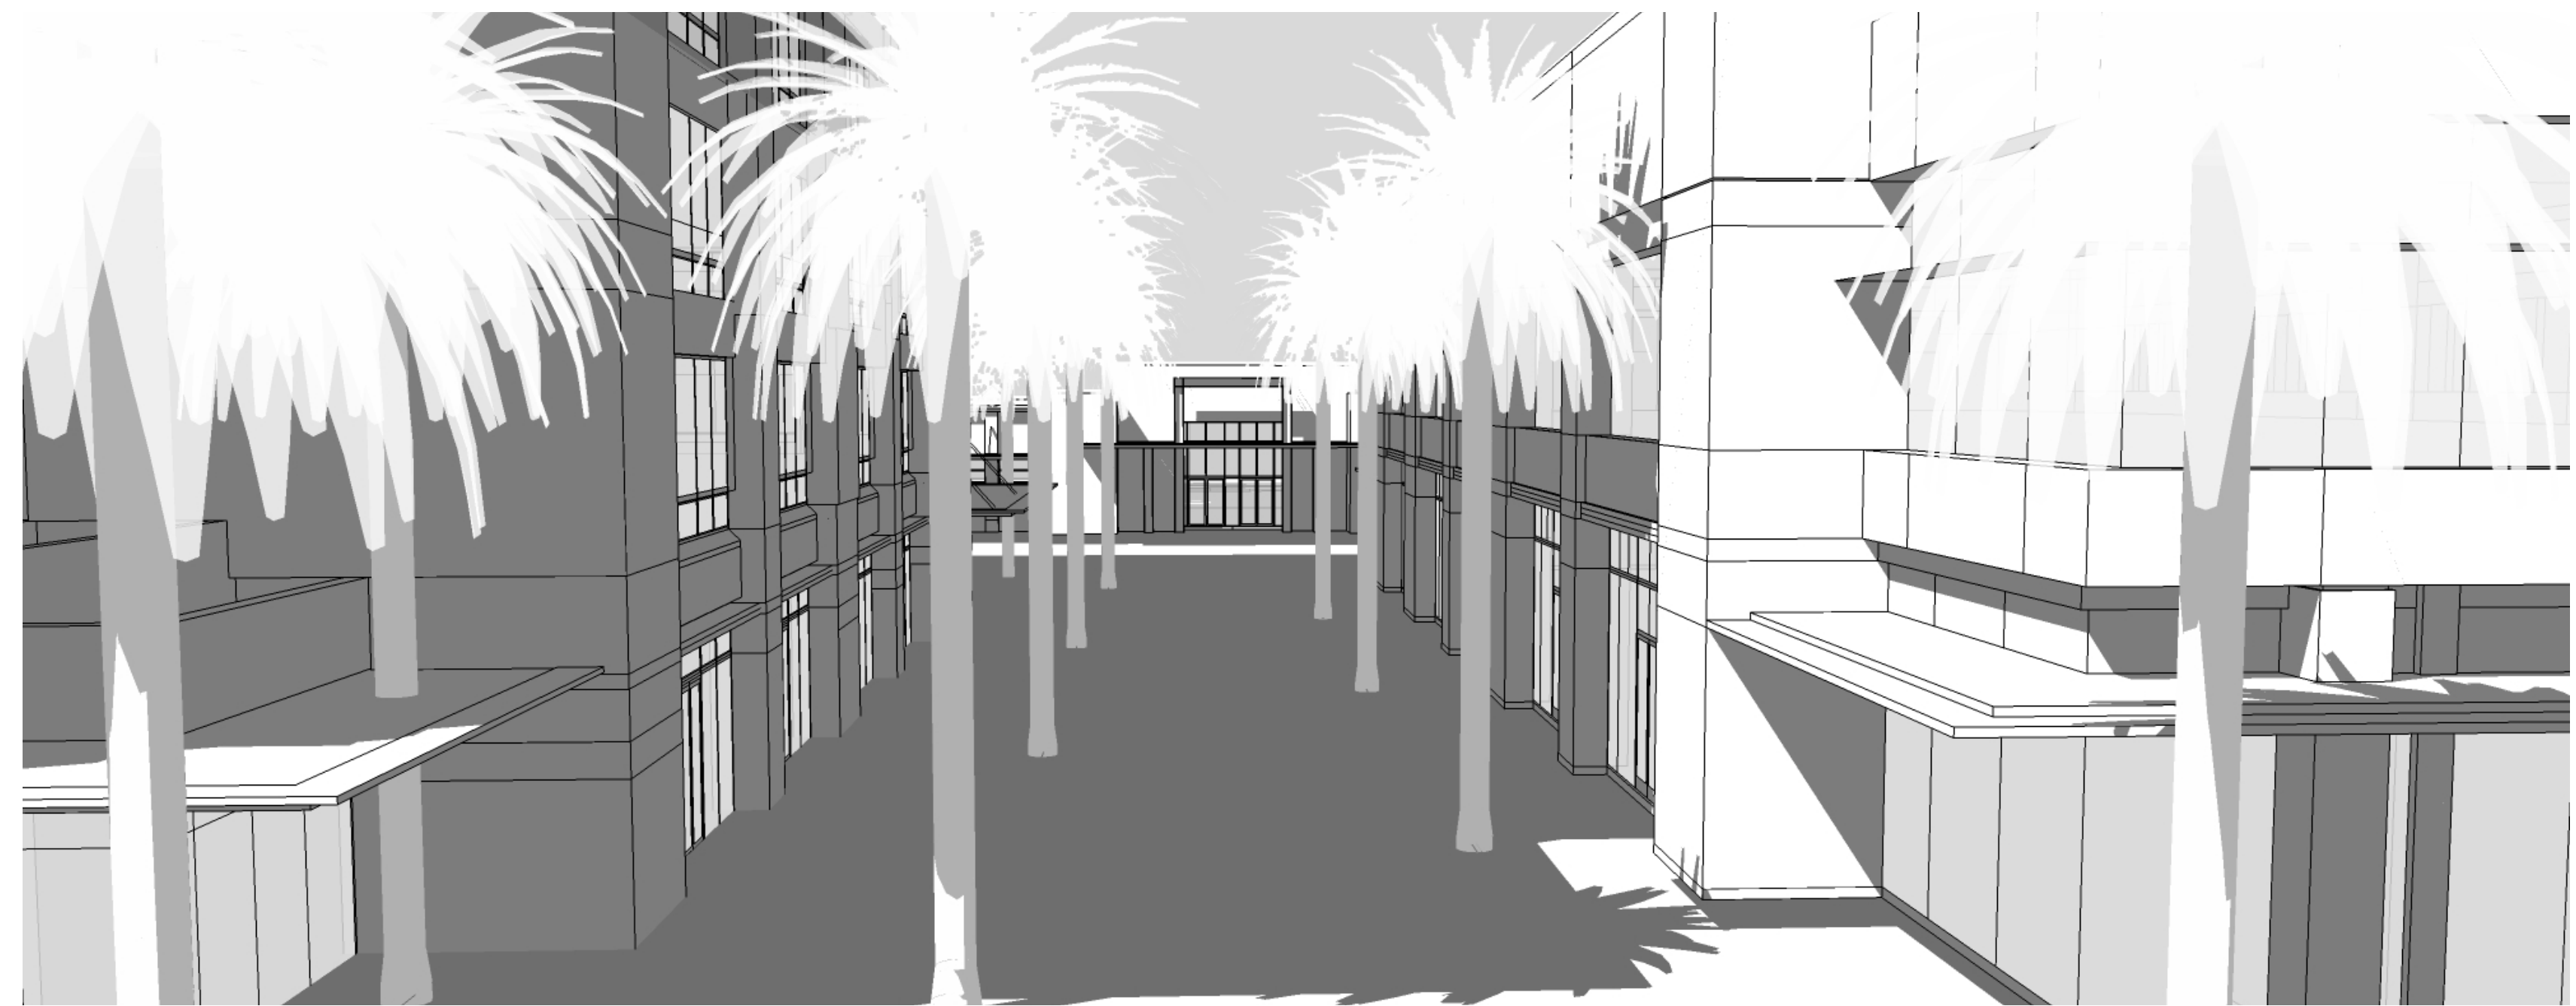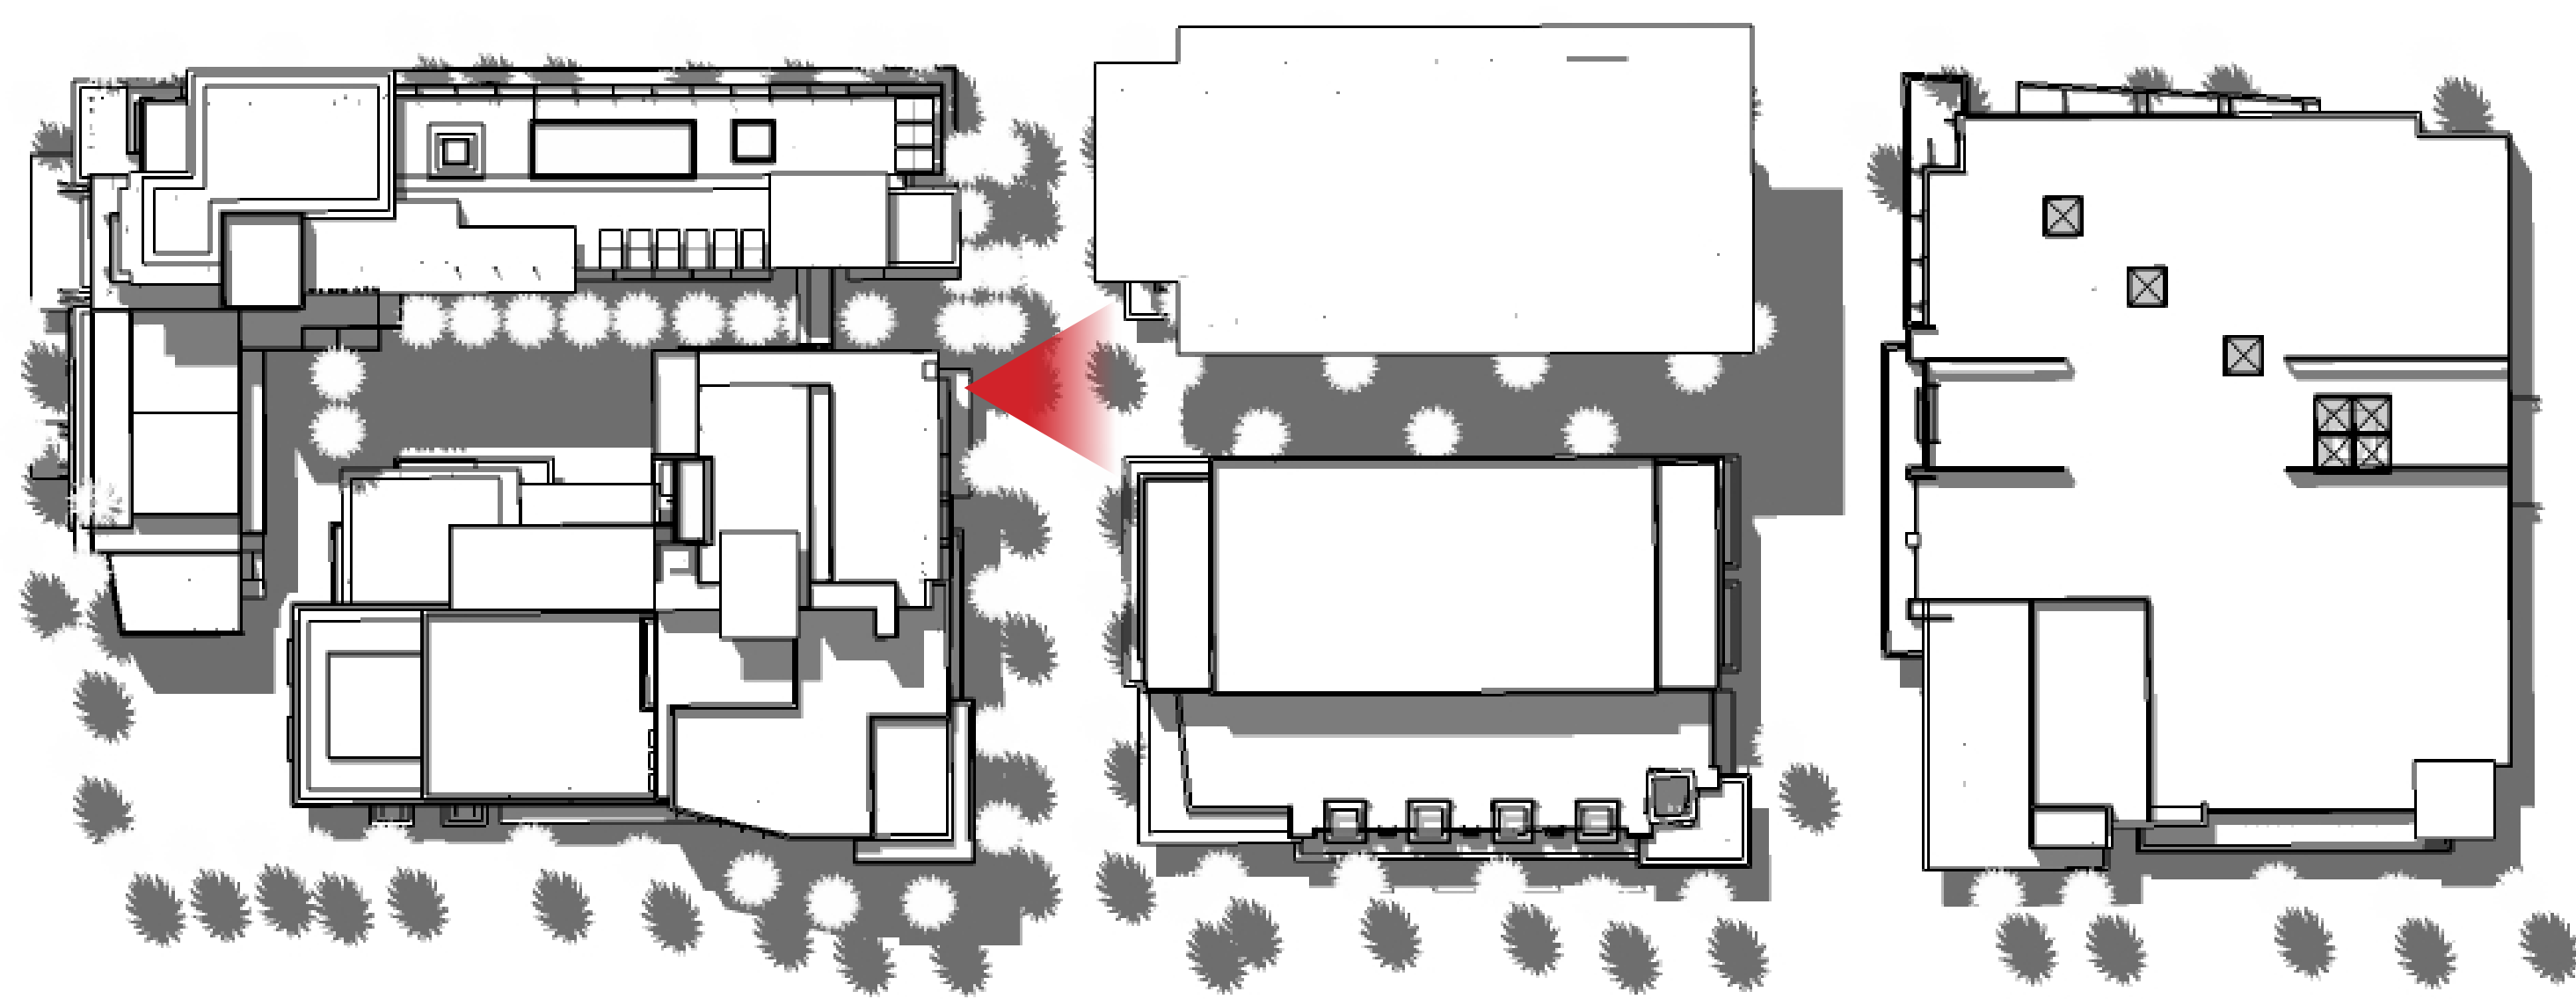

4:00pm

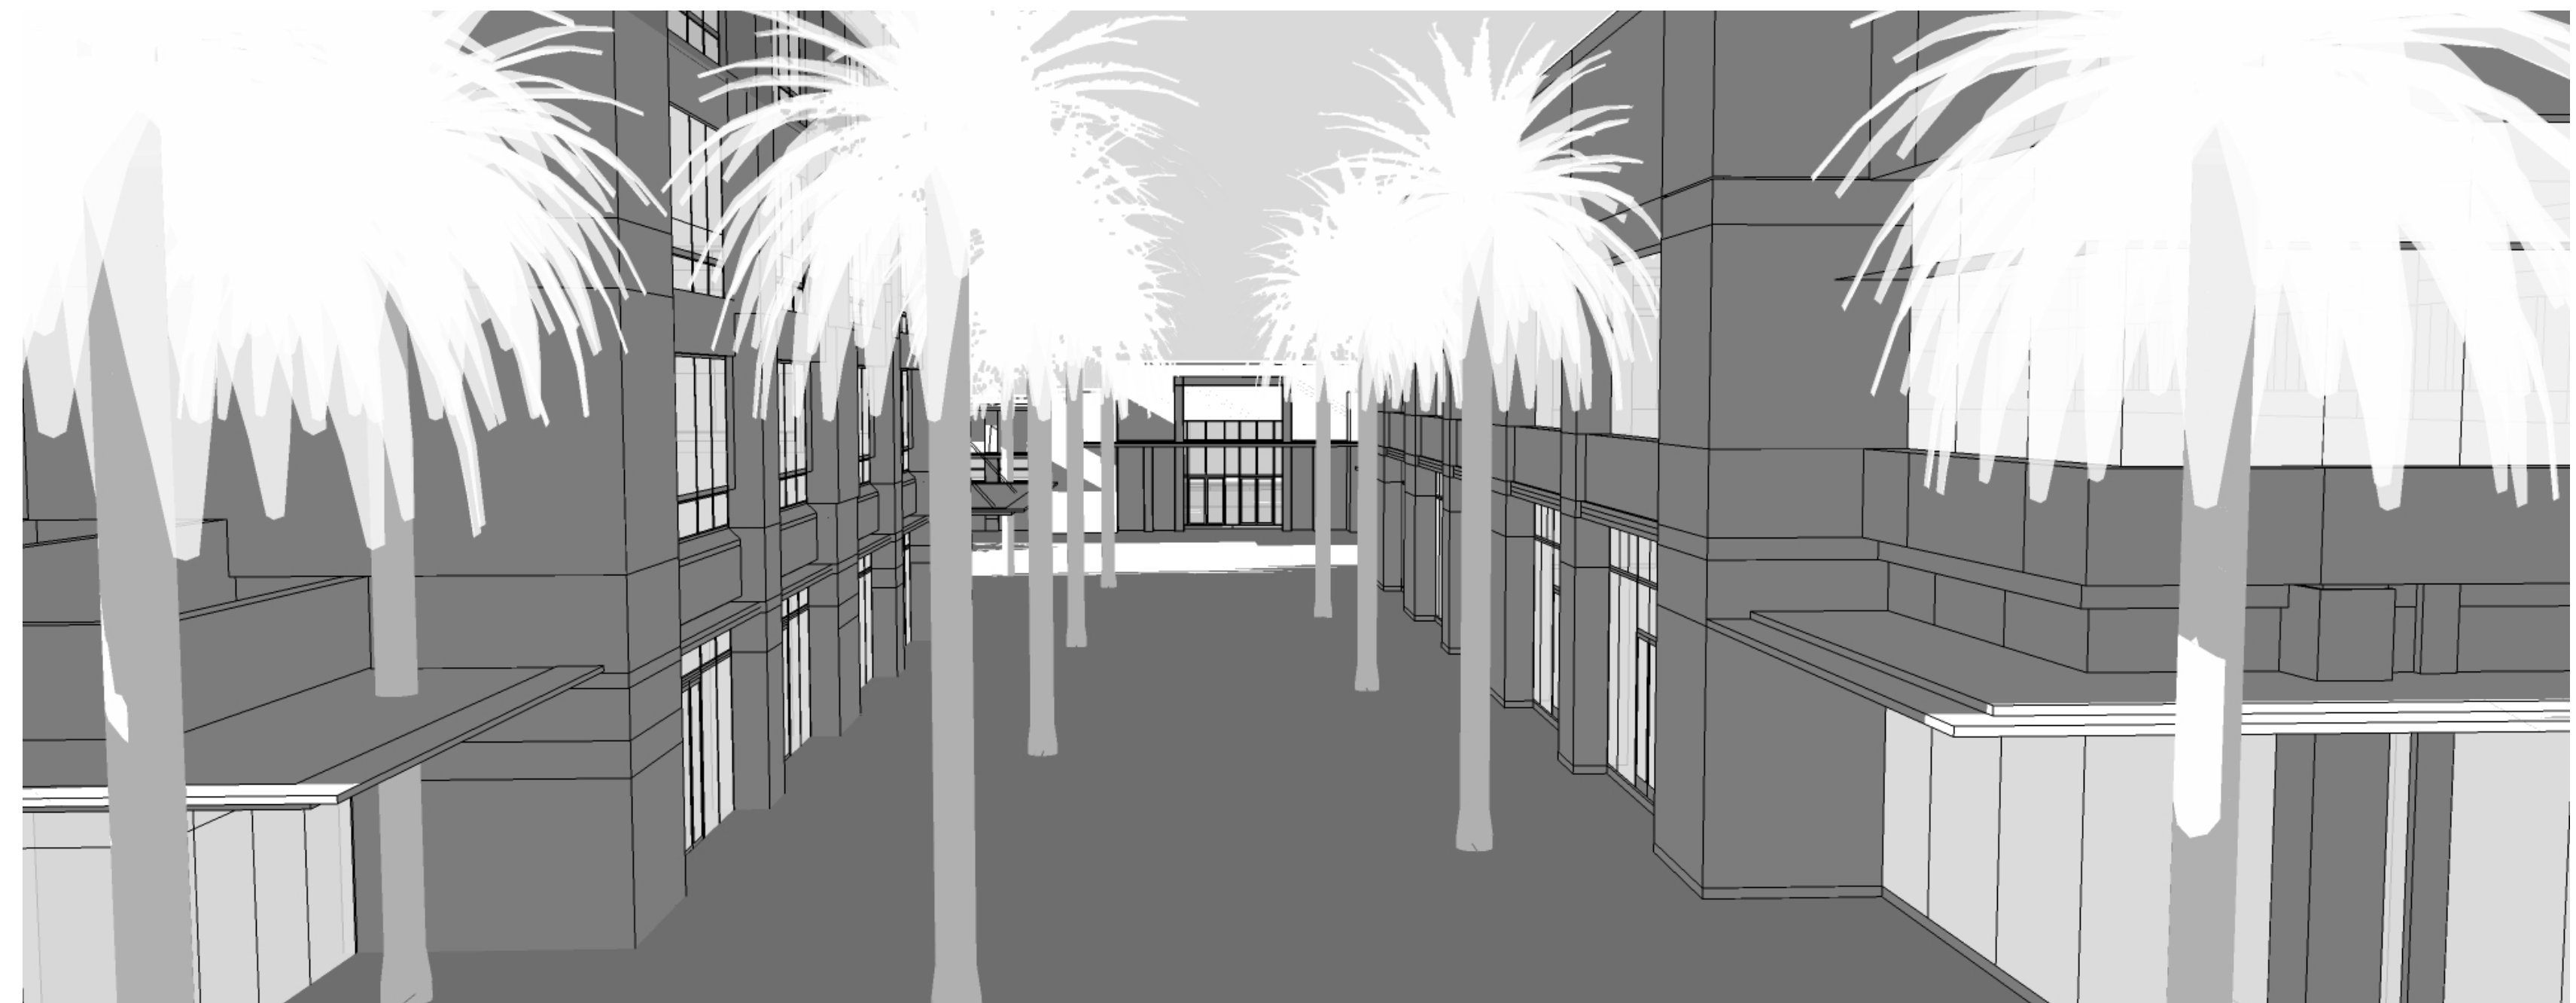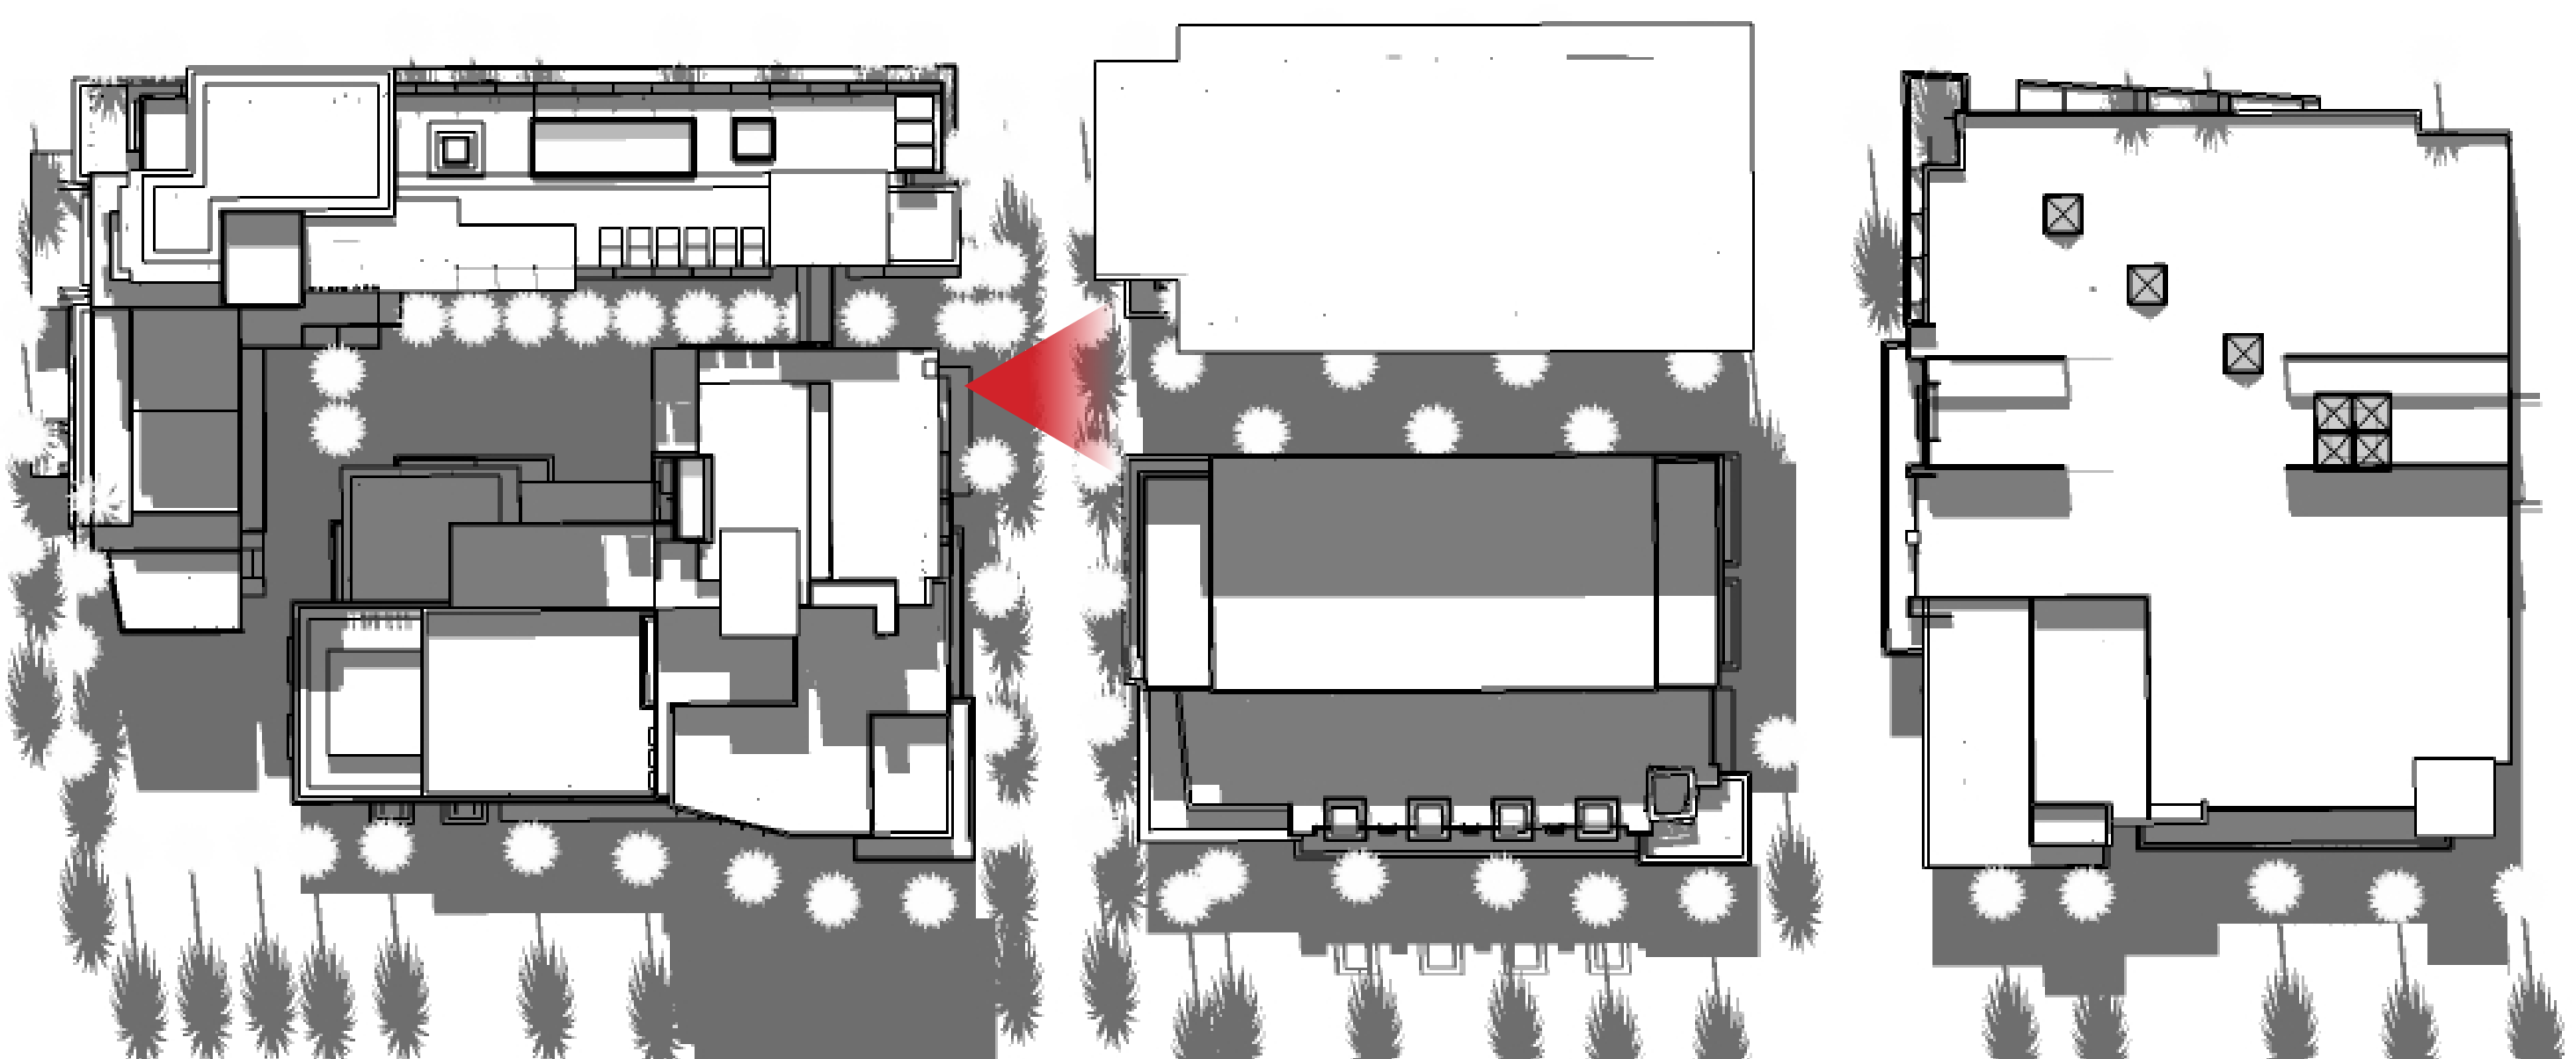

Downtown Palm Springs



Project Address:
 Project Issue Date: 2012-12-05
 Project Number: AP_1206
 Reviewed By: Mike MacVittie
 Drawn By: Matt Kosednar

NUM	ISSUE TITLE	DATE
-----	-------------	------



AUGUST 21ST
 SOLAR STUDY | MARKET STREET
 SIX-STORY B1 BUILDING

NOT FOR CONSTRUCTION



10:00am

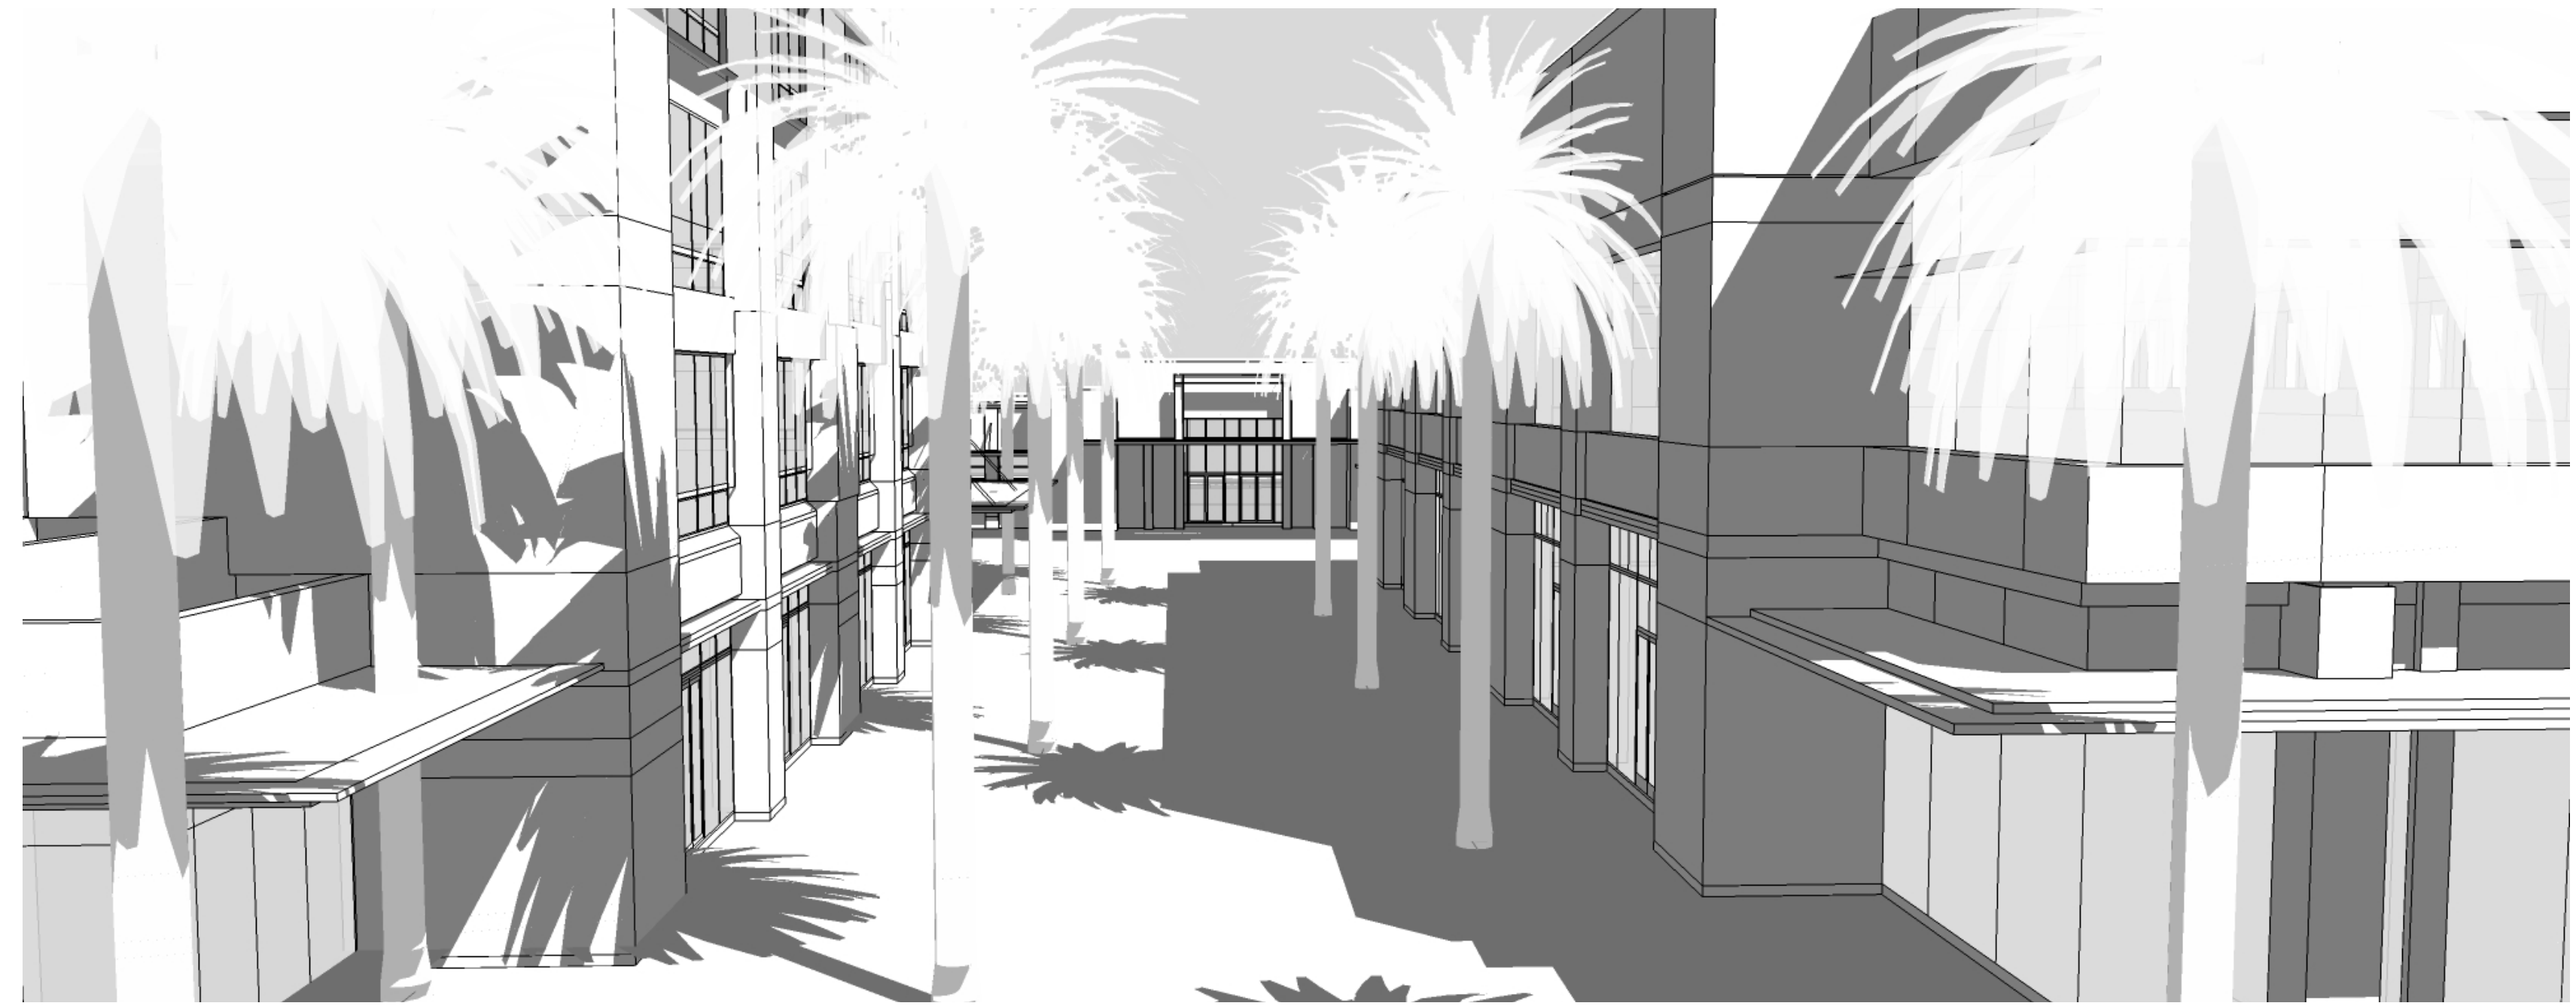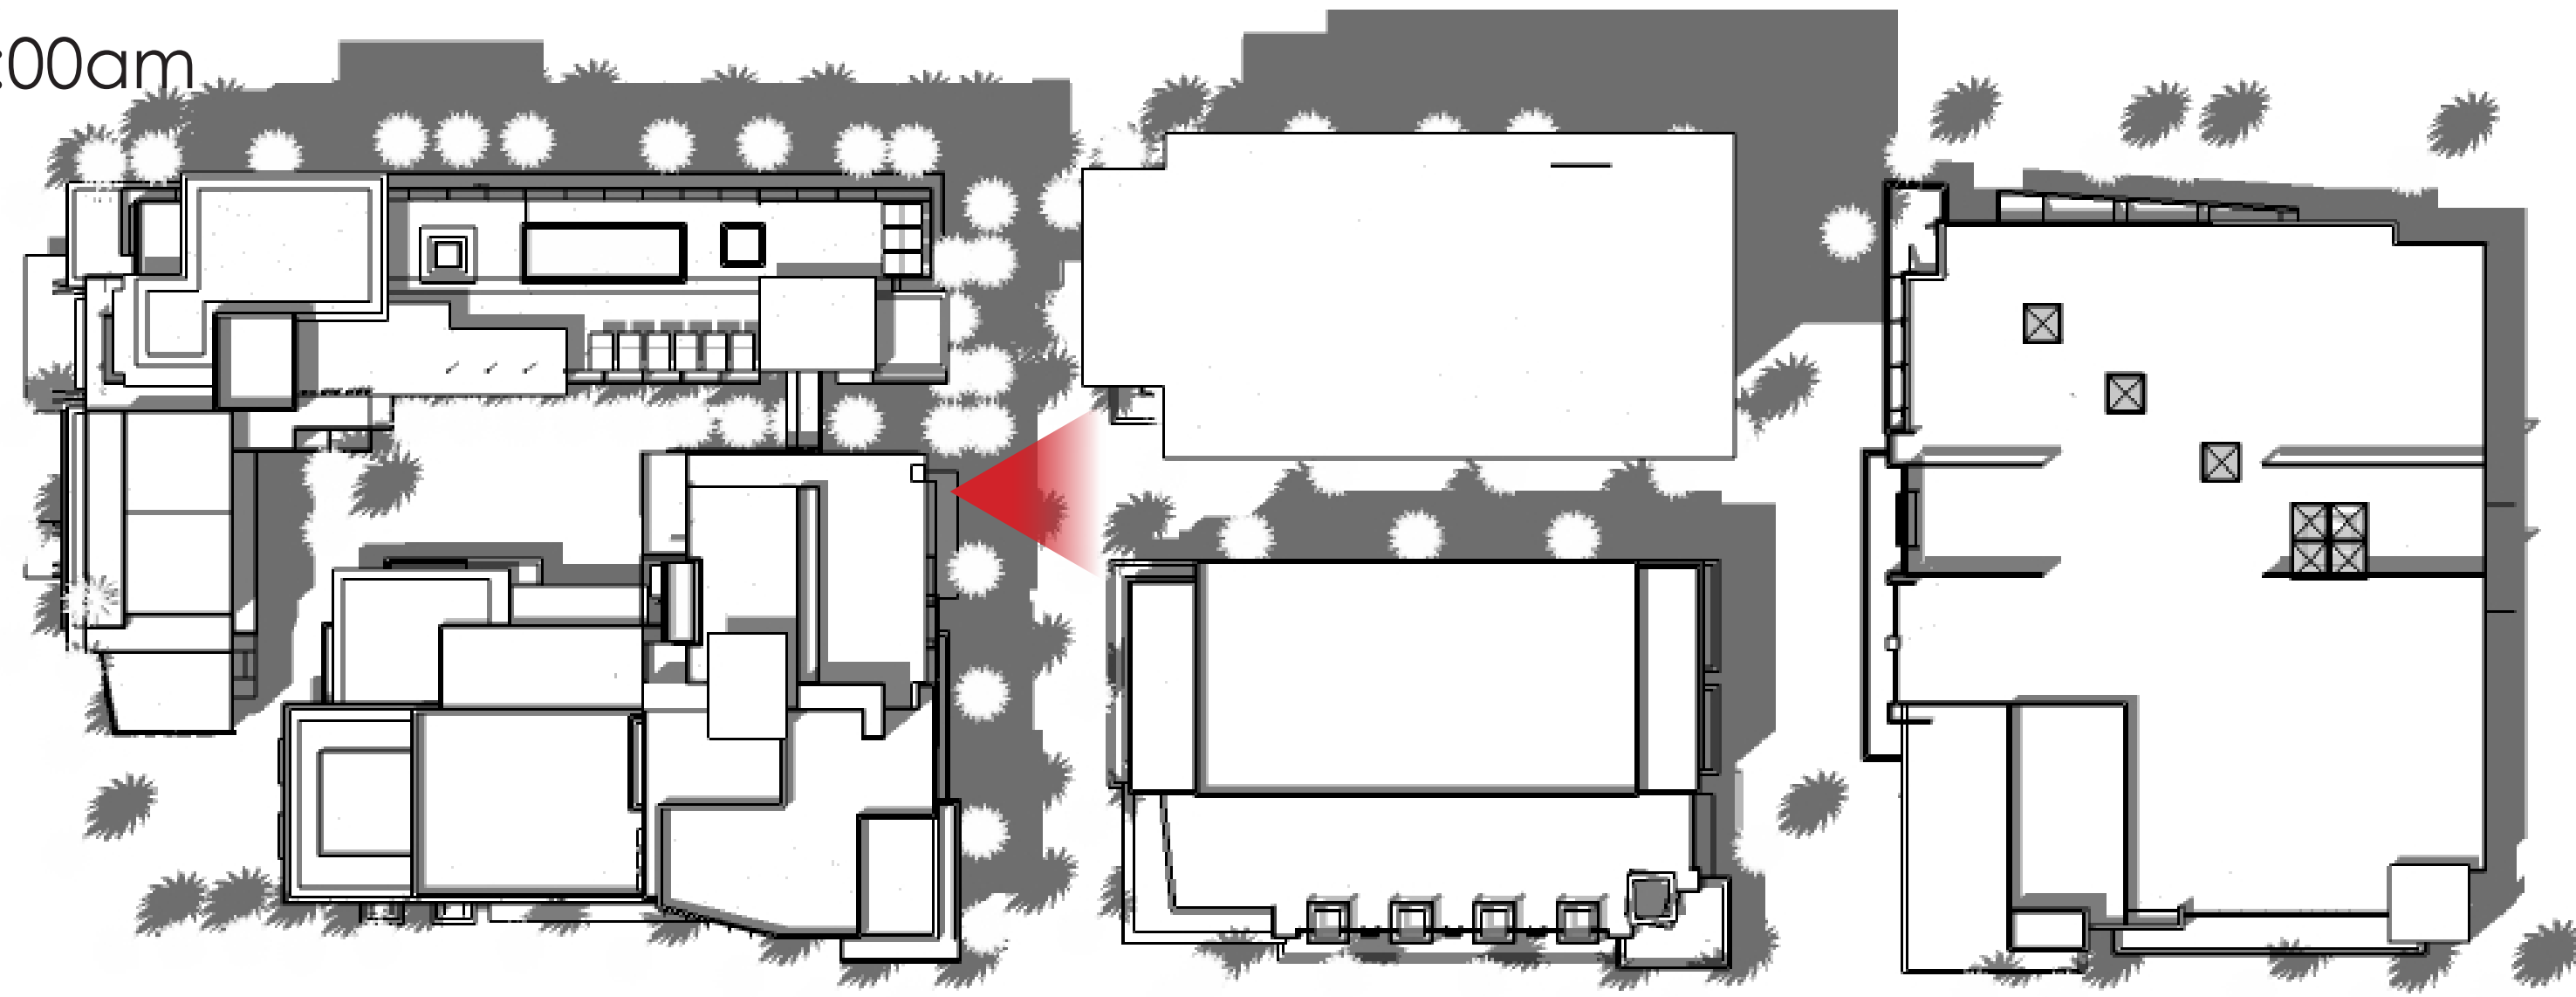



12:00pm

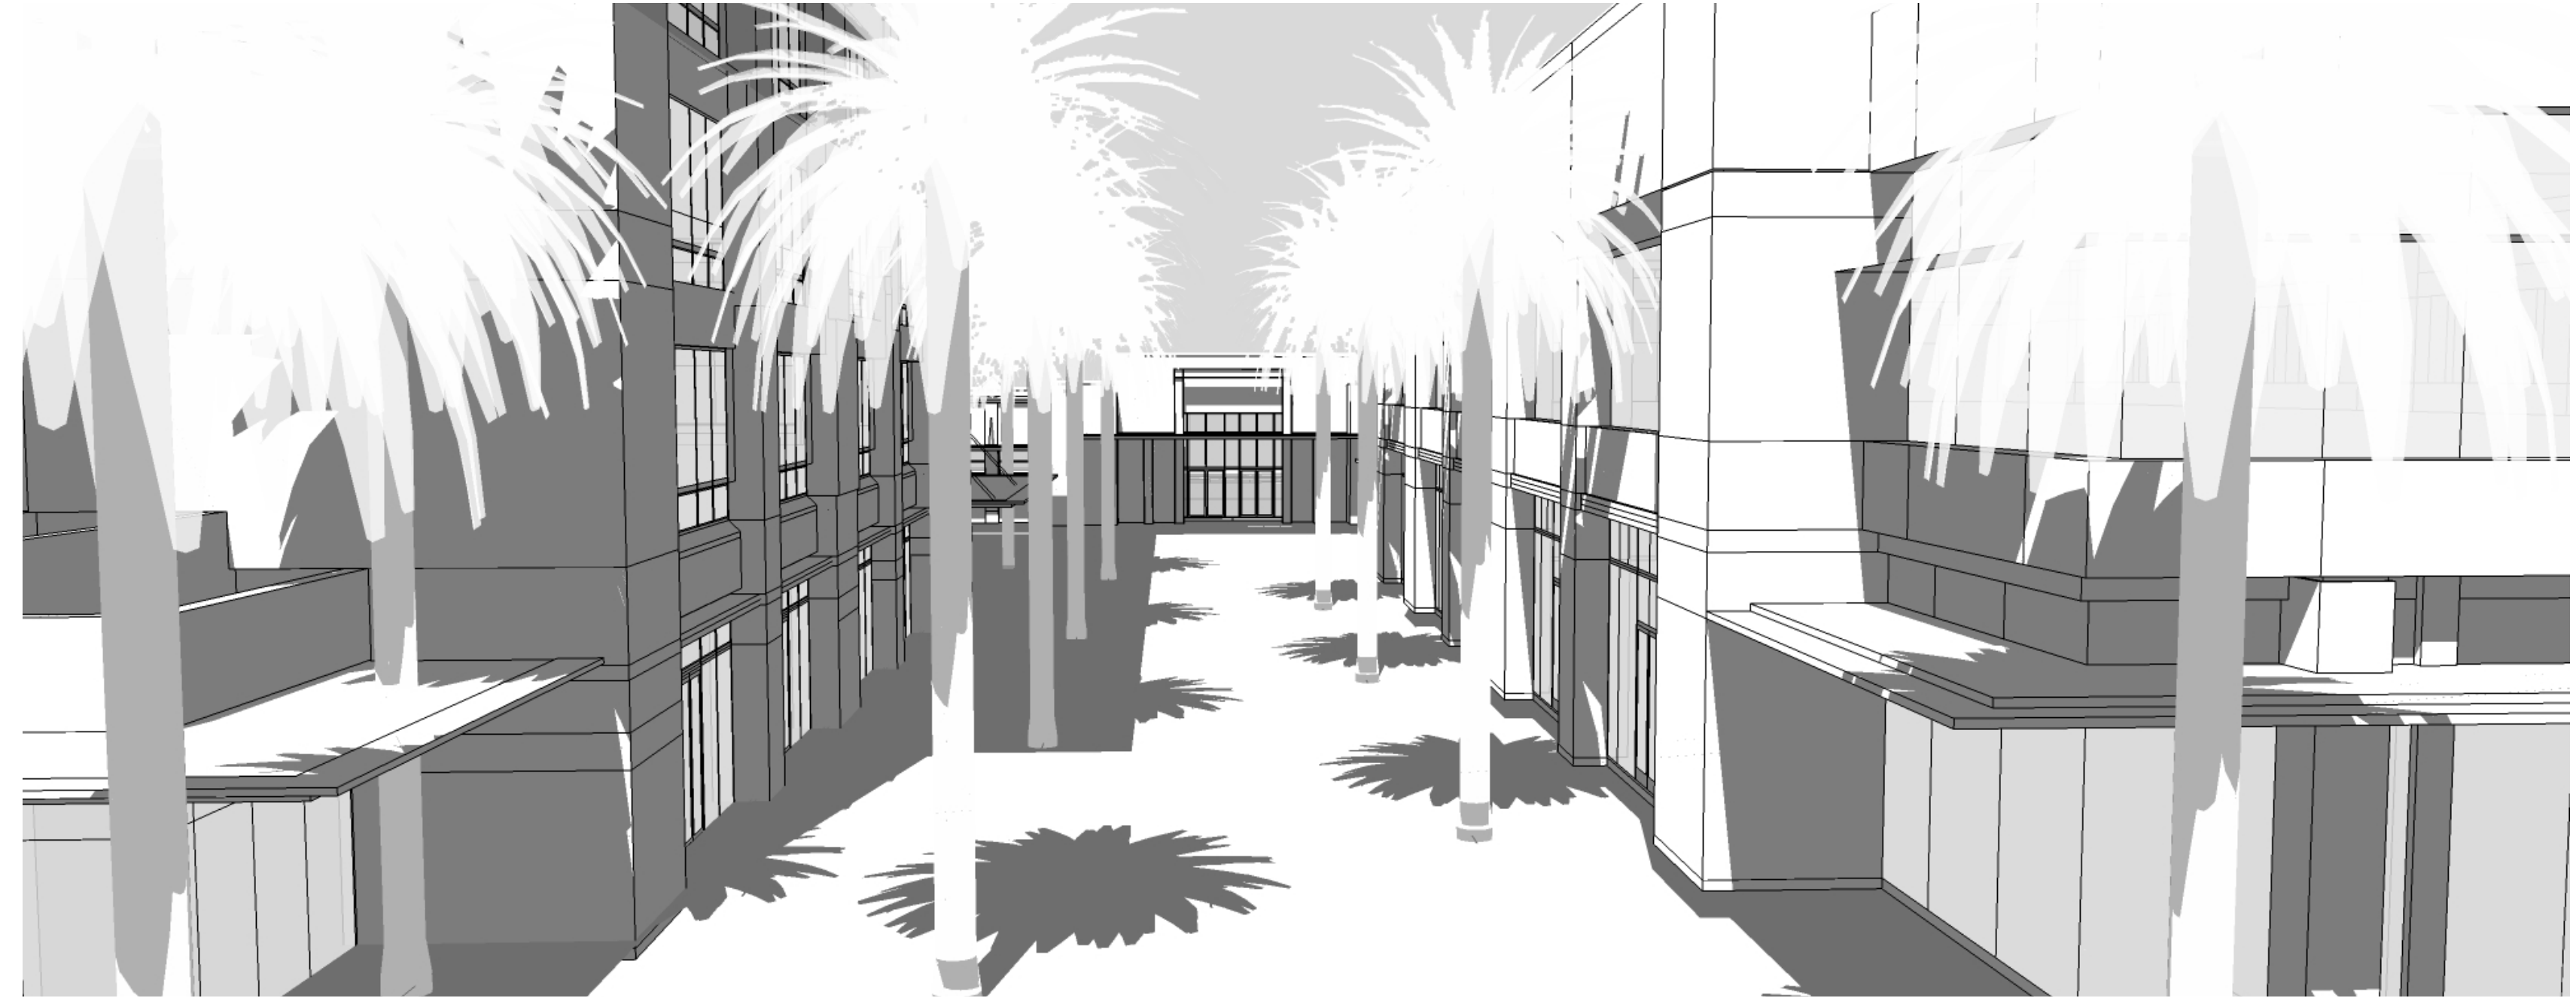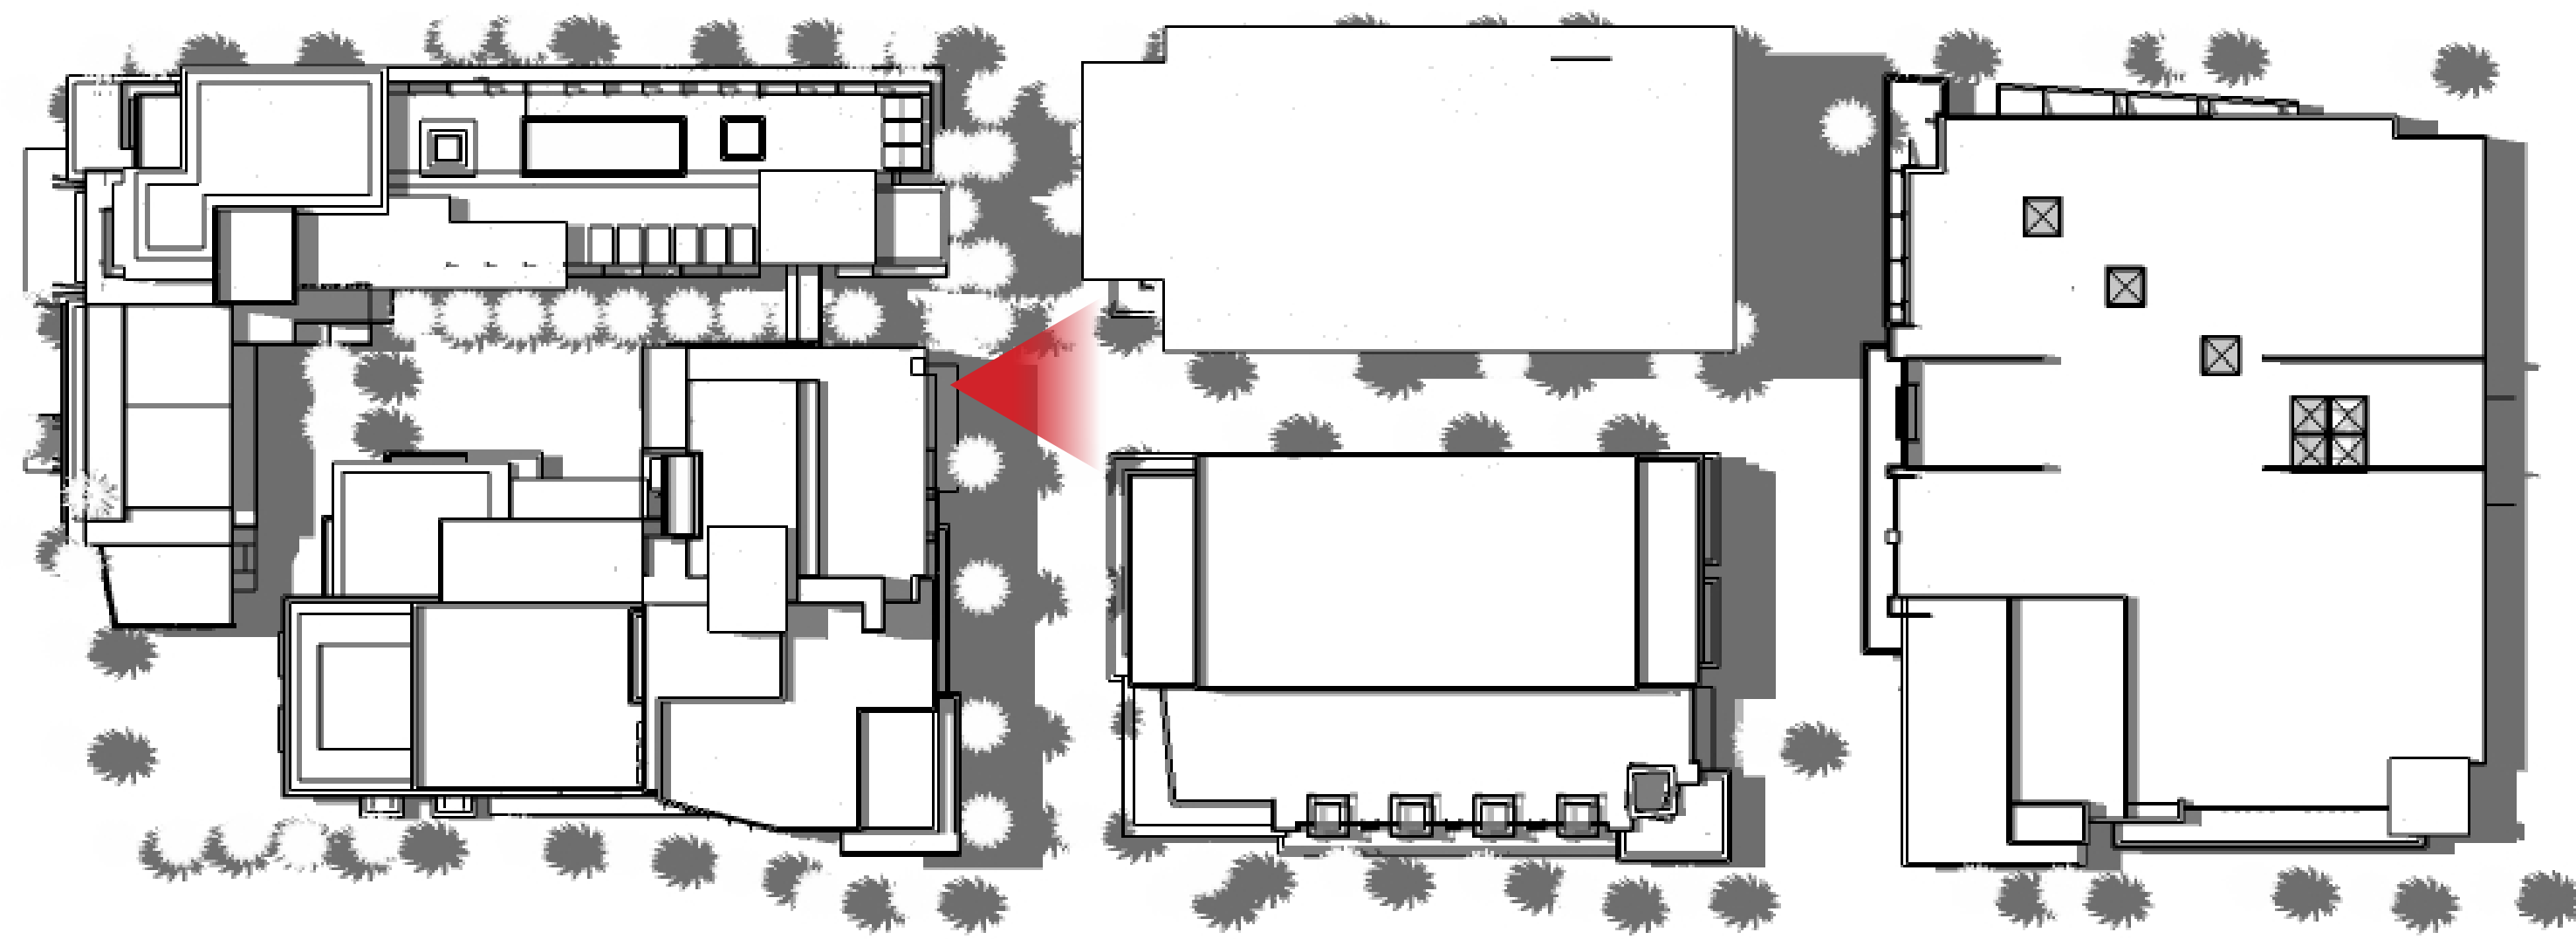

2:00pm

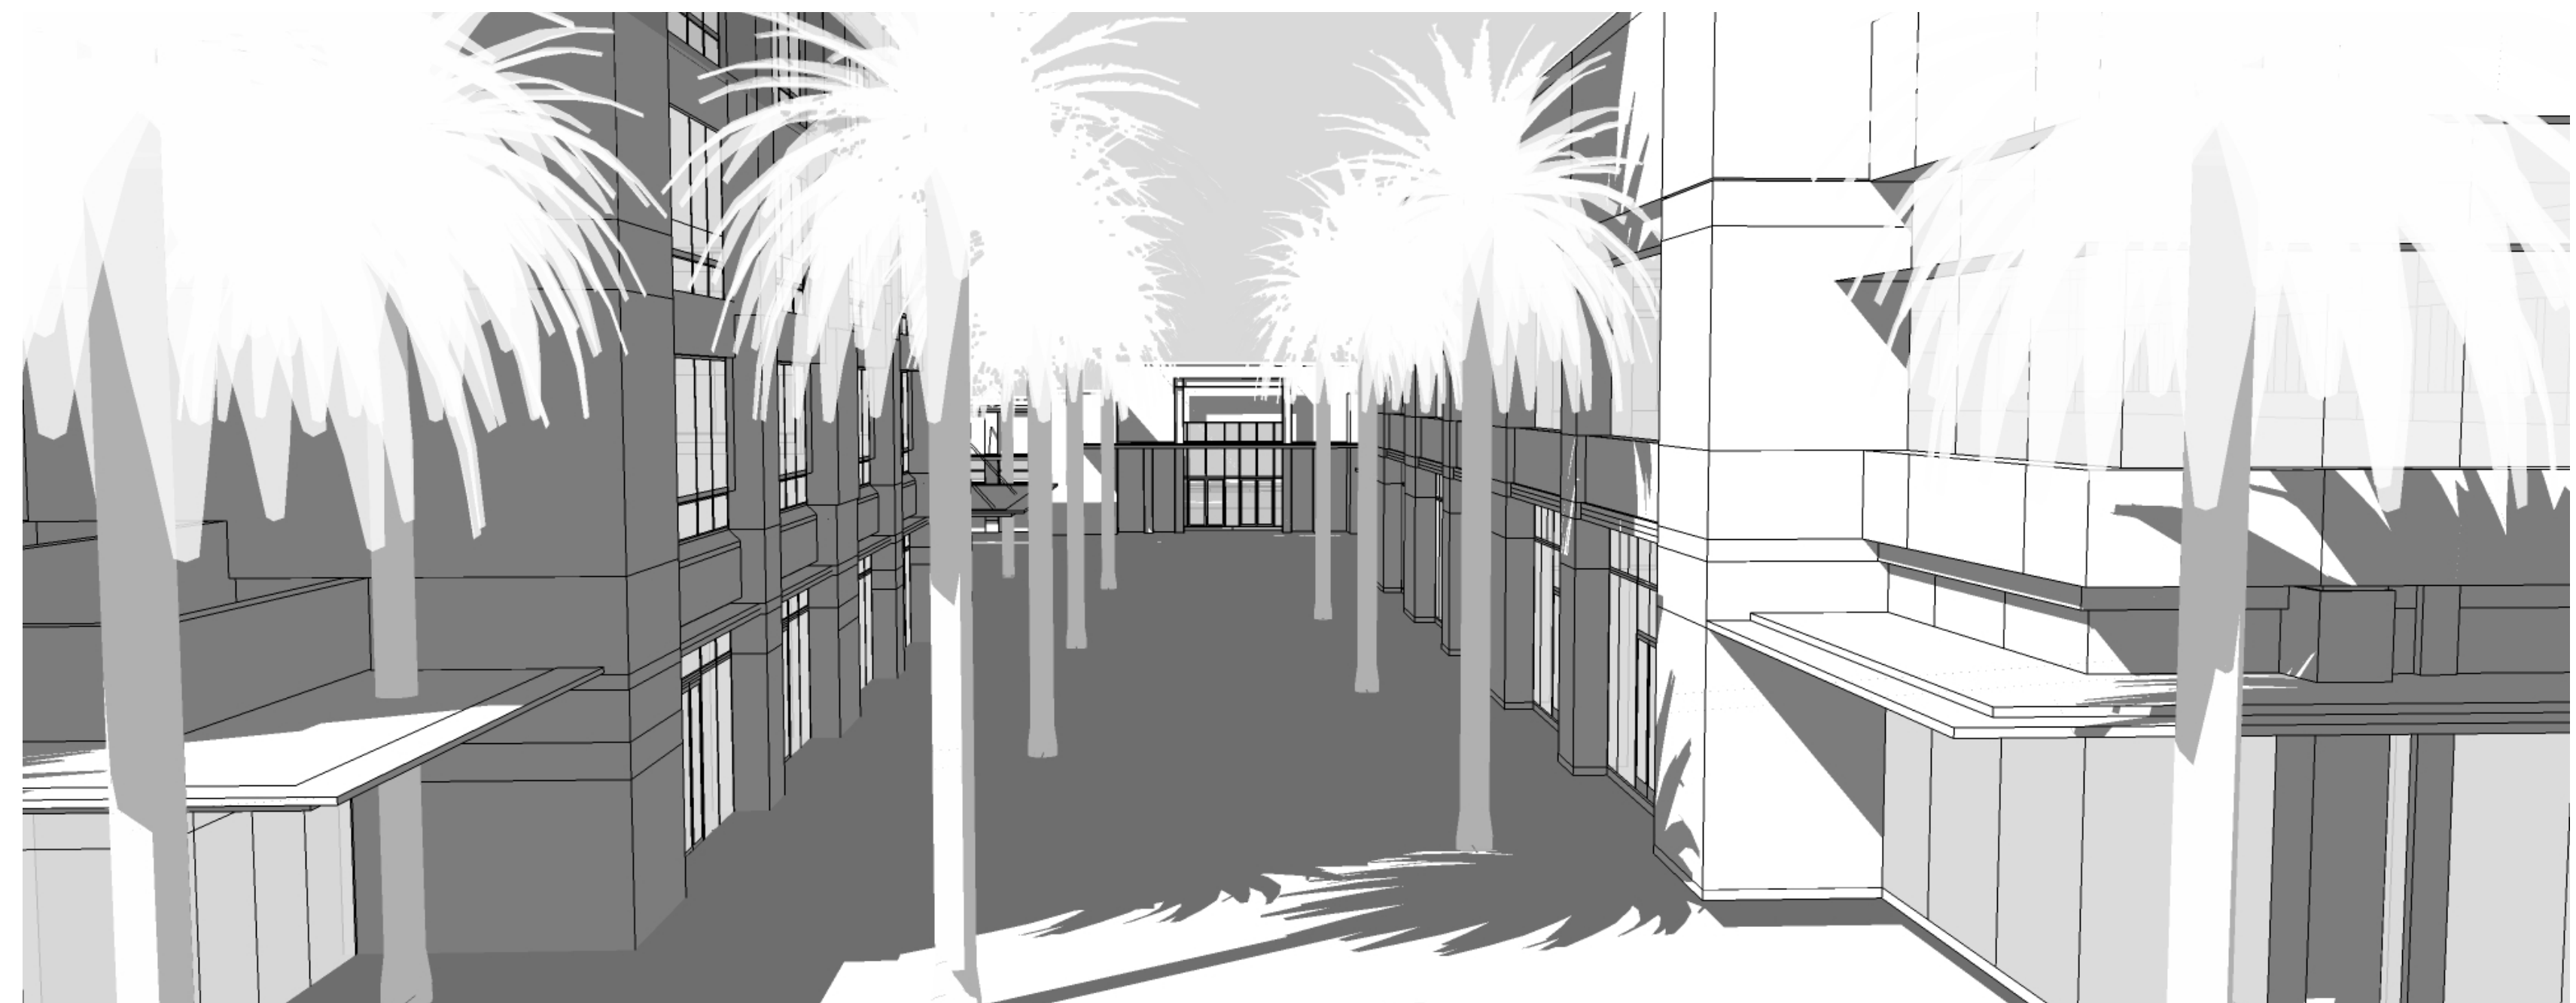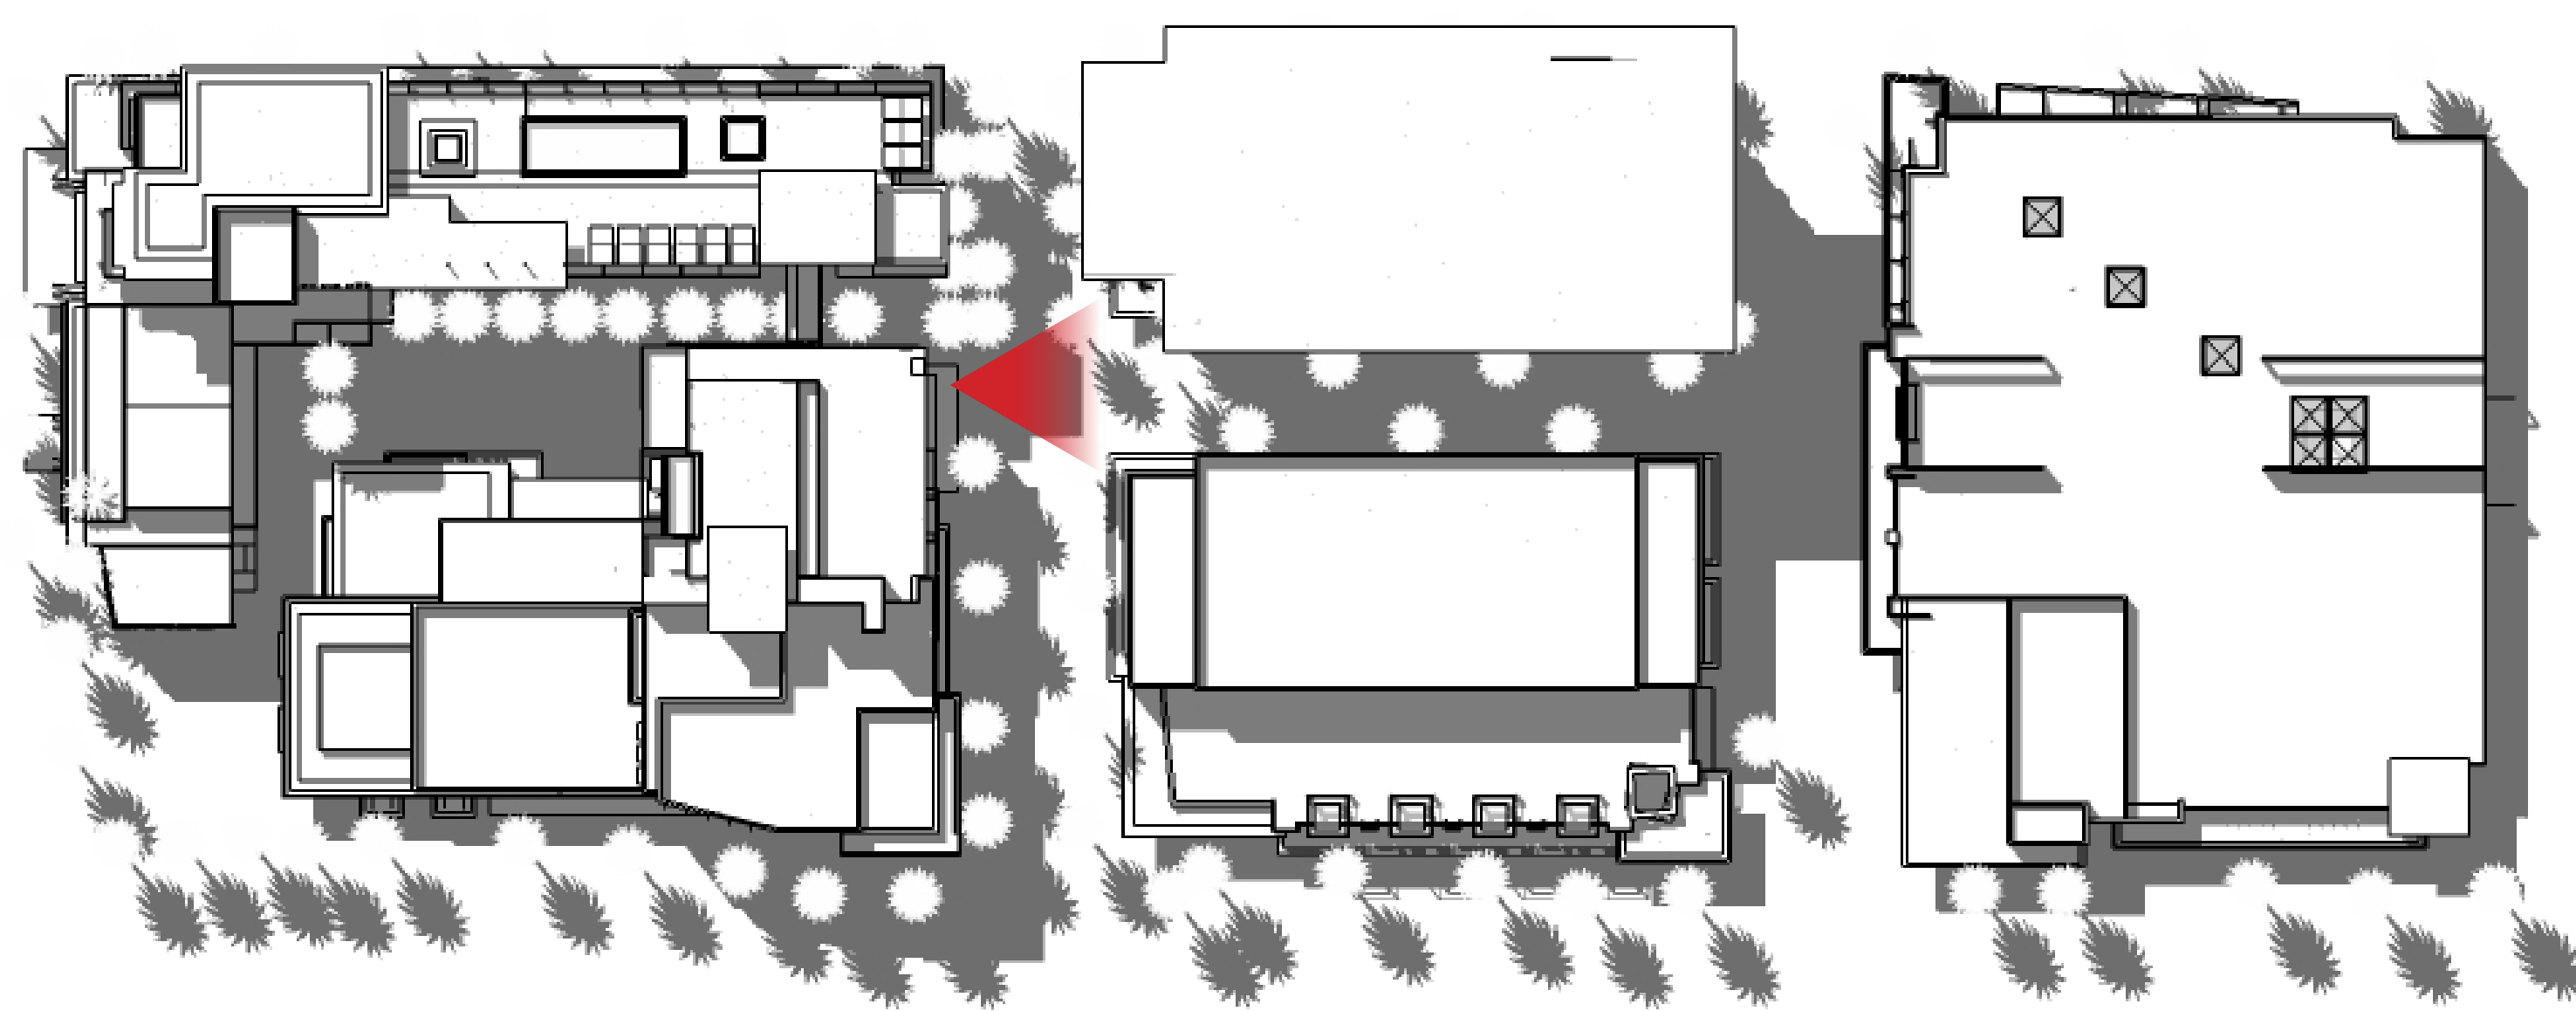

4:00pm

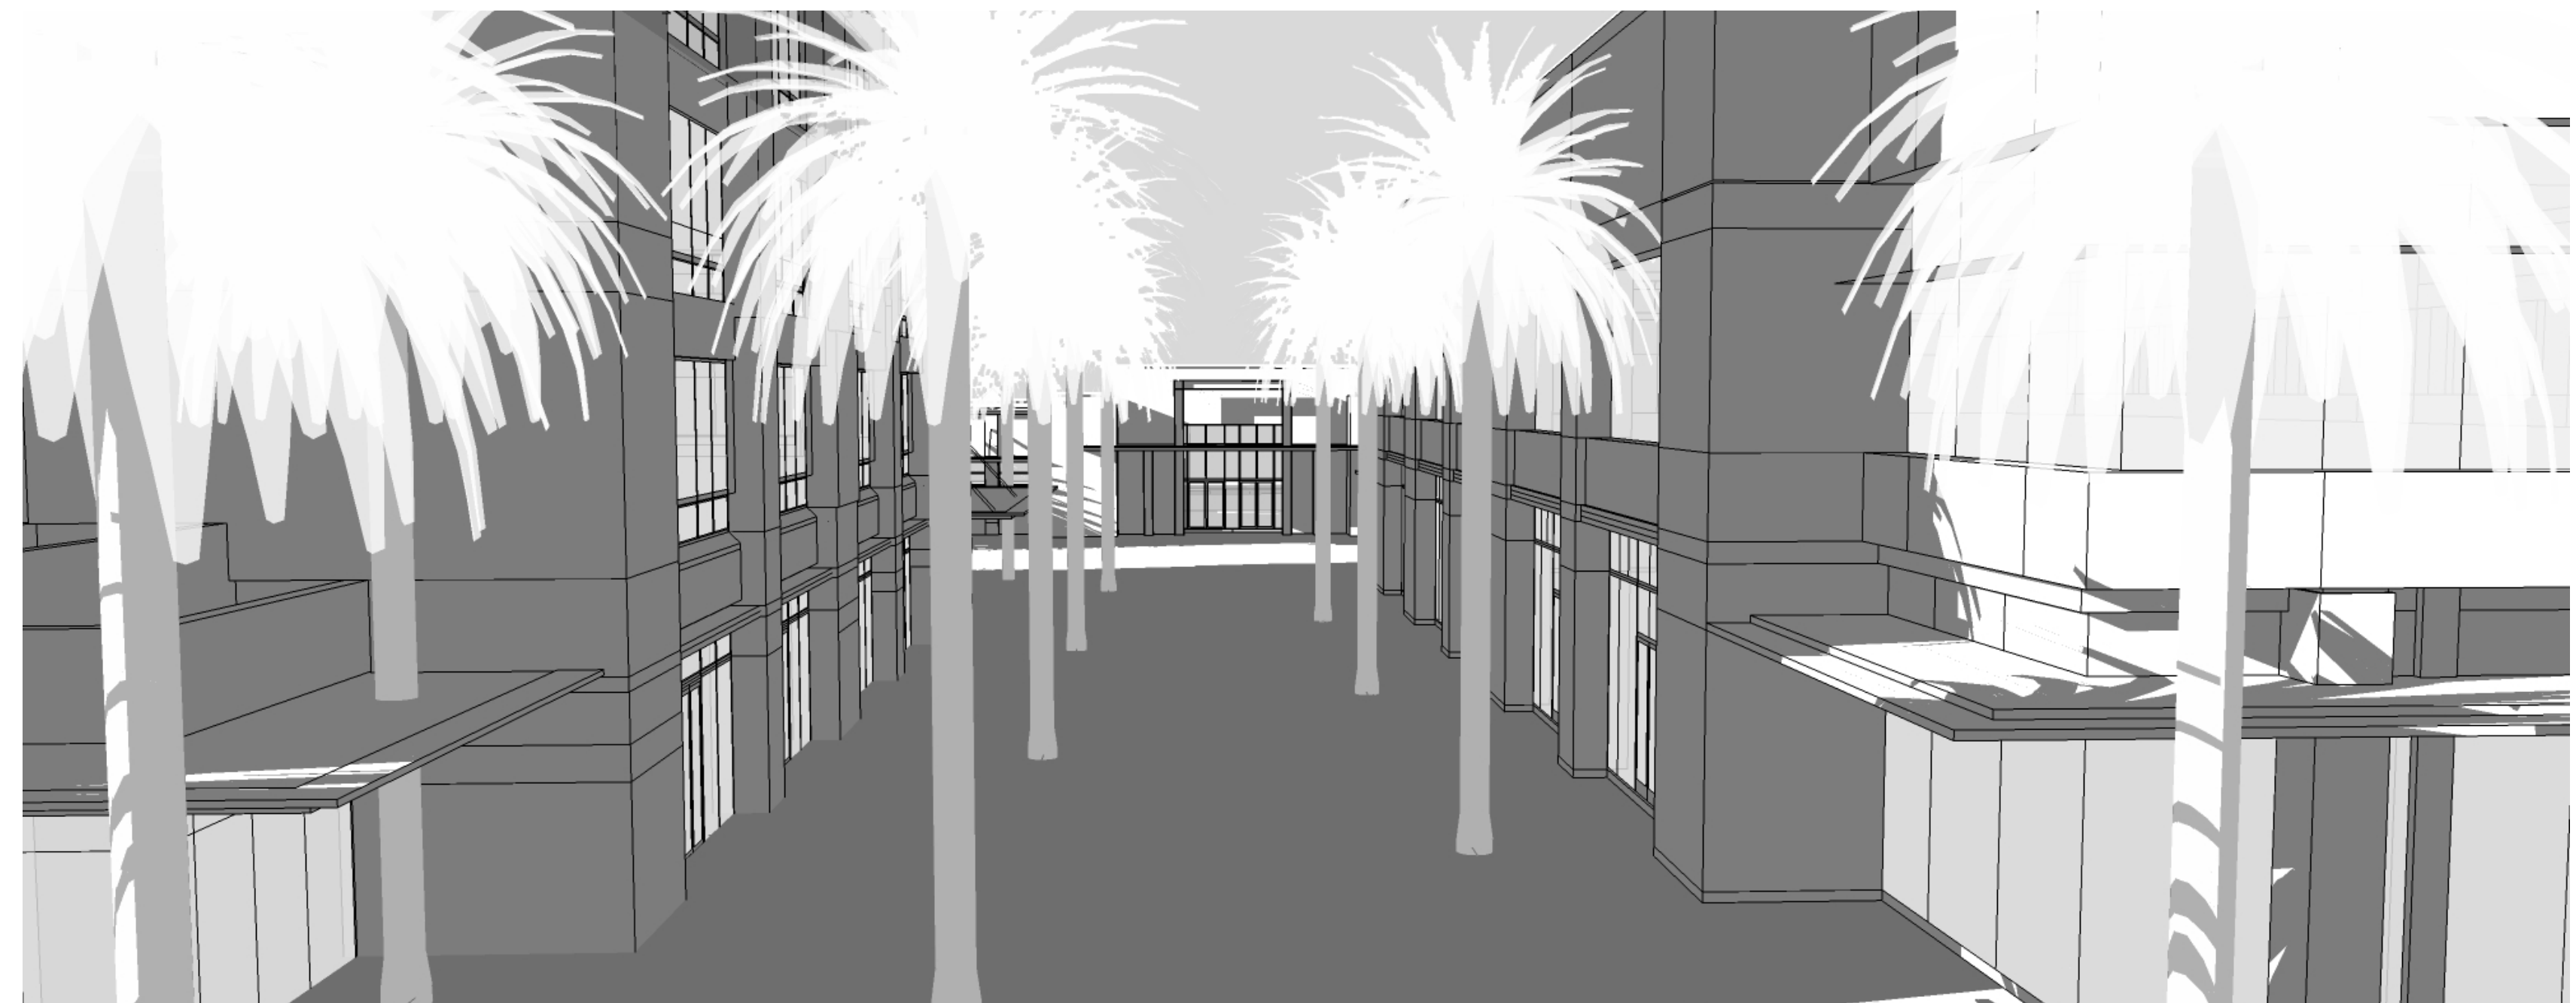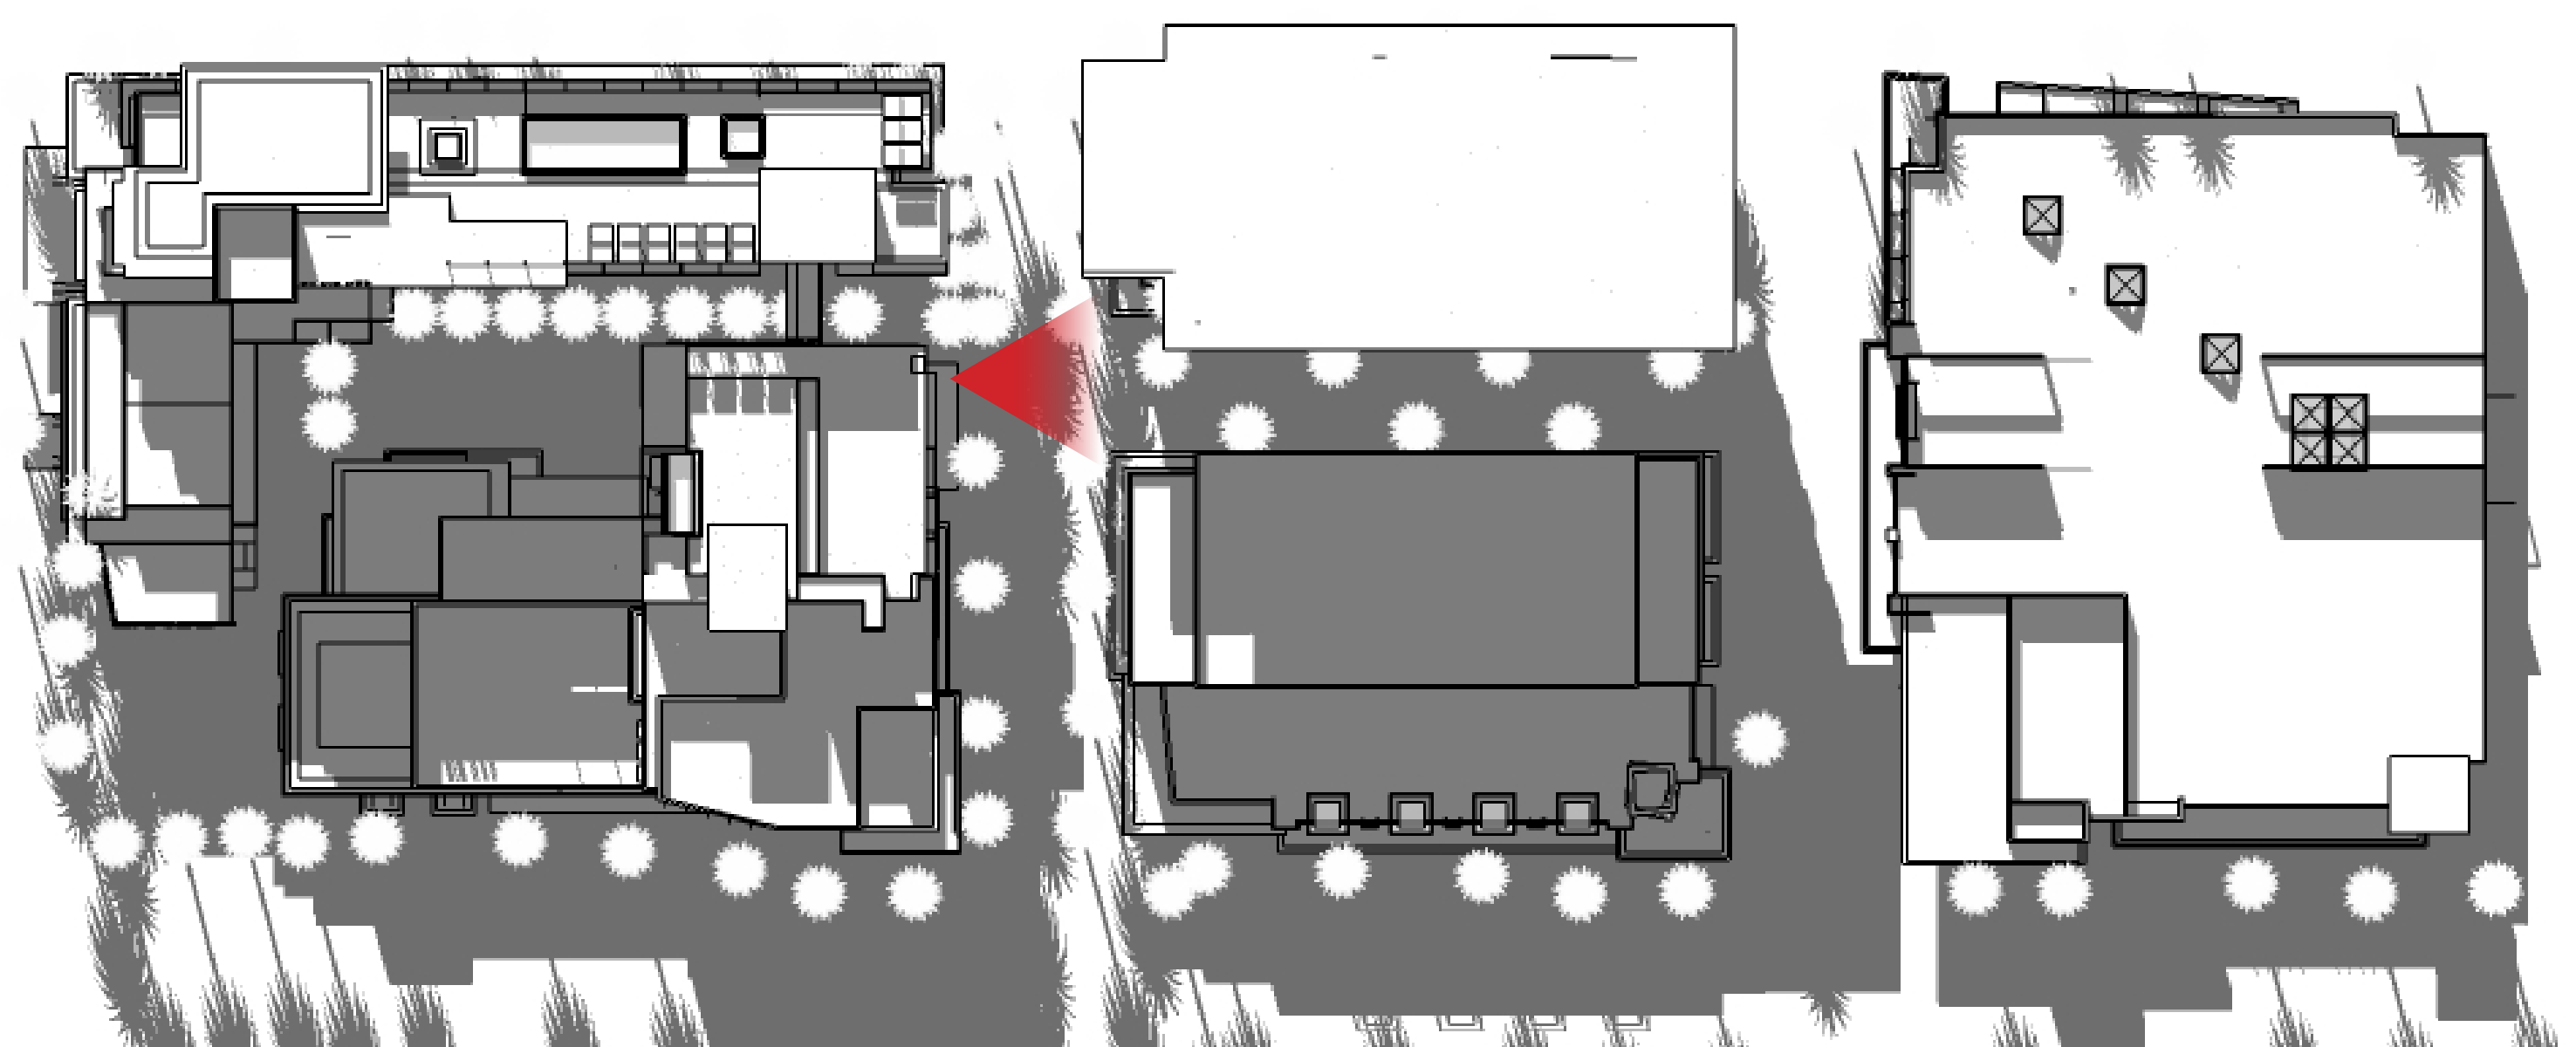



Downtown Palm Springs

Project Address:
 Project Issue Date: 2012-12-05
 Project Number: AP_1206
 Reviewed By: Mike MacVittie
 Drawn By: Matt Kosednar



NUM	ISSUE TITLE	DATE
	AUTUMNAL EQUINOX SEPTEMBER 22ND SOLAR STUDY MARKET STREET SIX-STORY B1 BUILDING	

NOT FOR CONSTRUCTION



10:00am

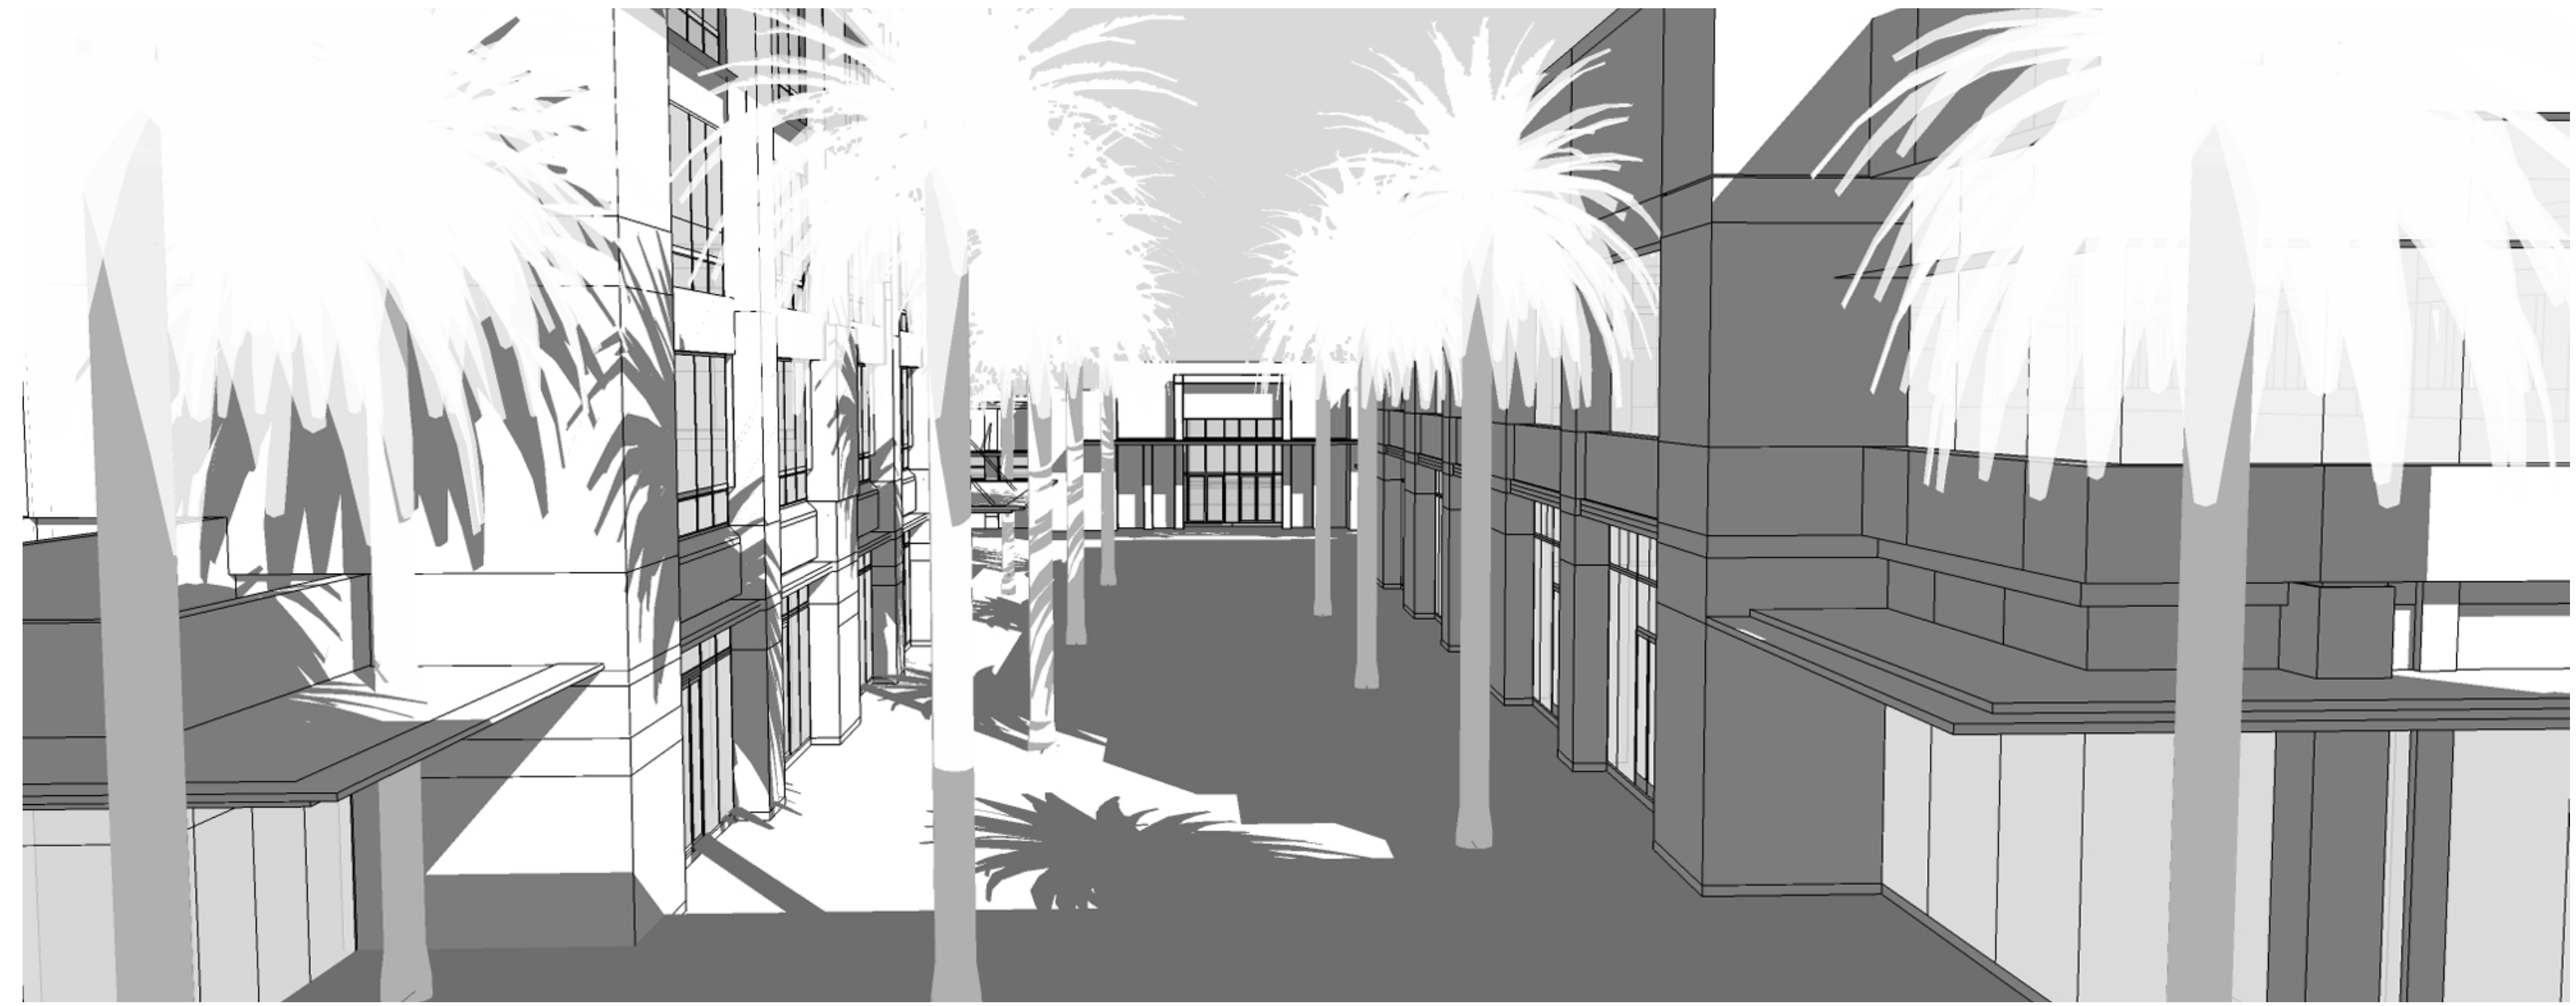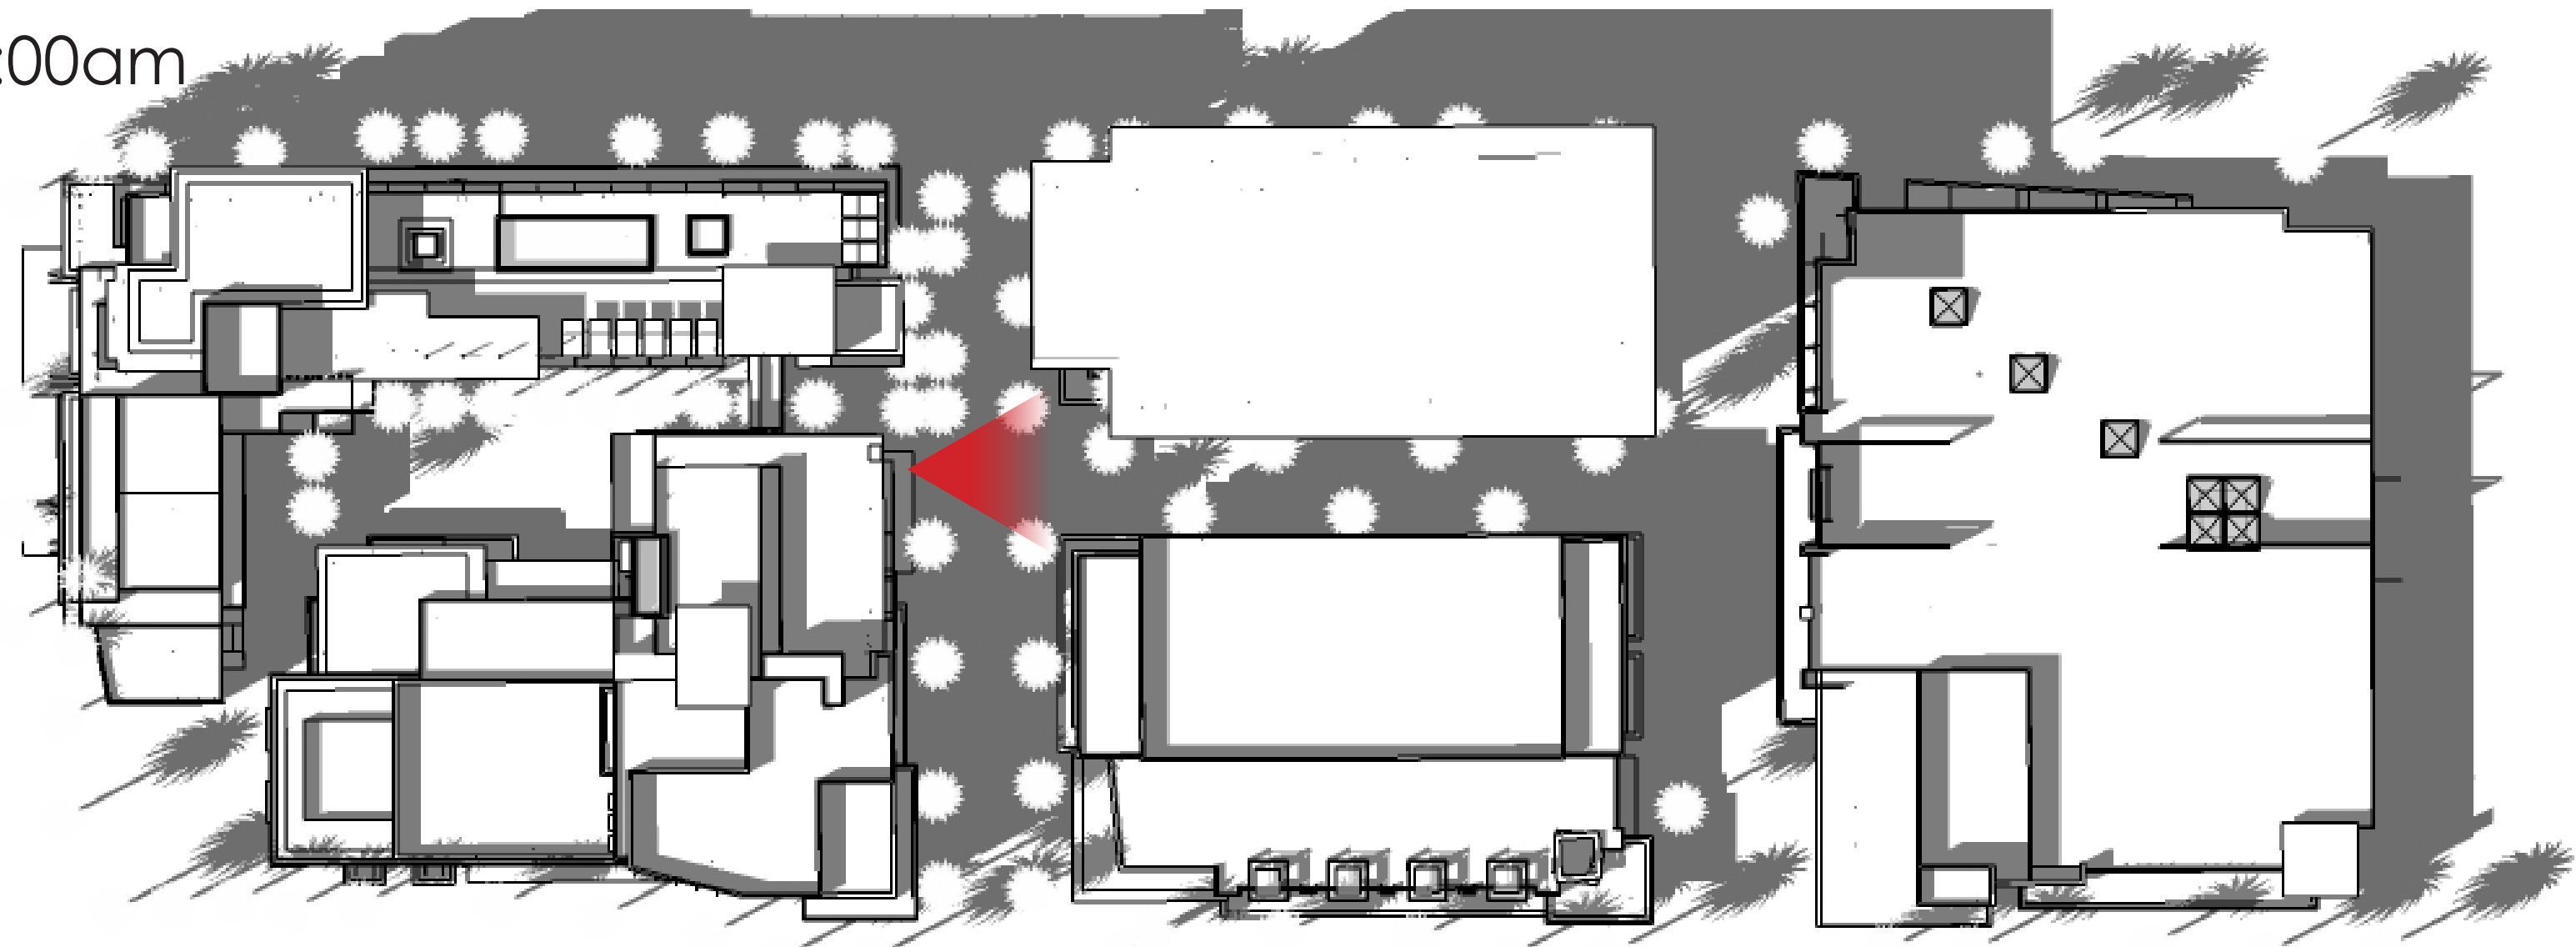



12:00pm

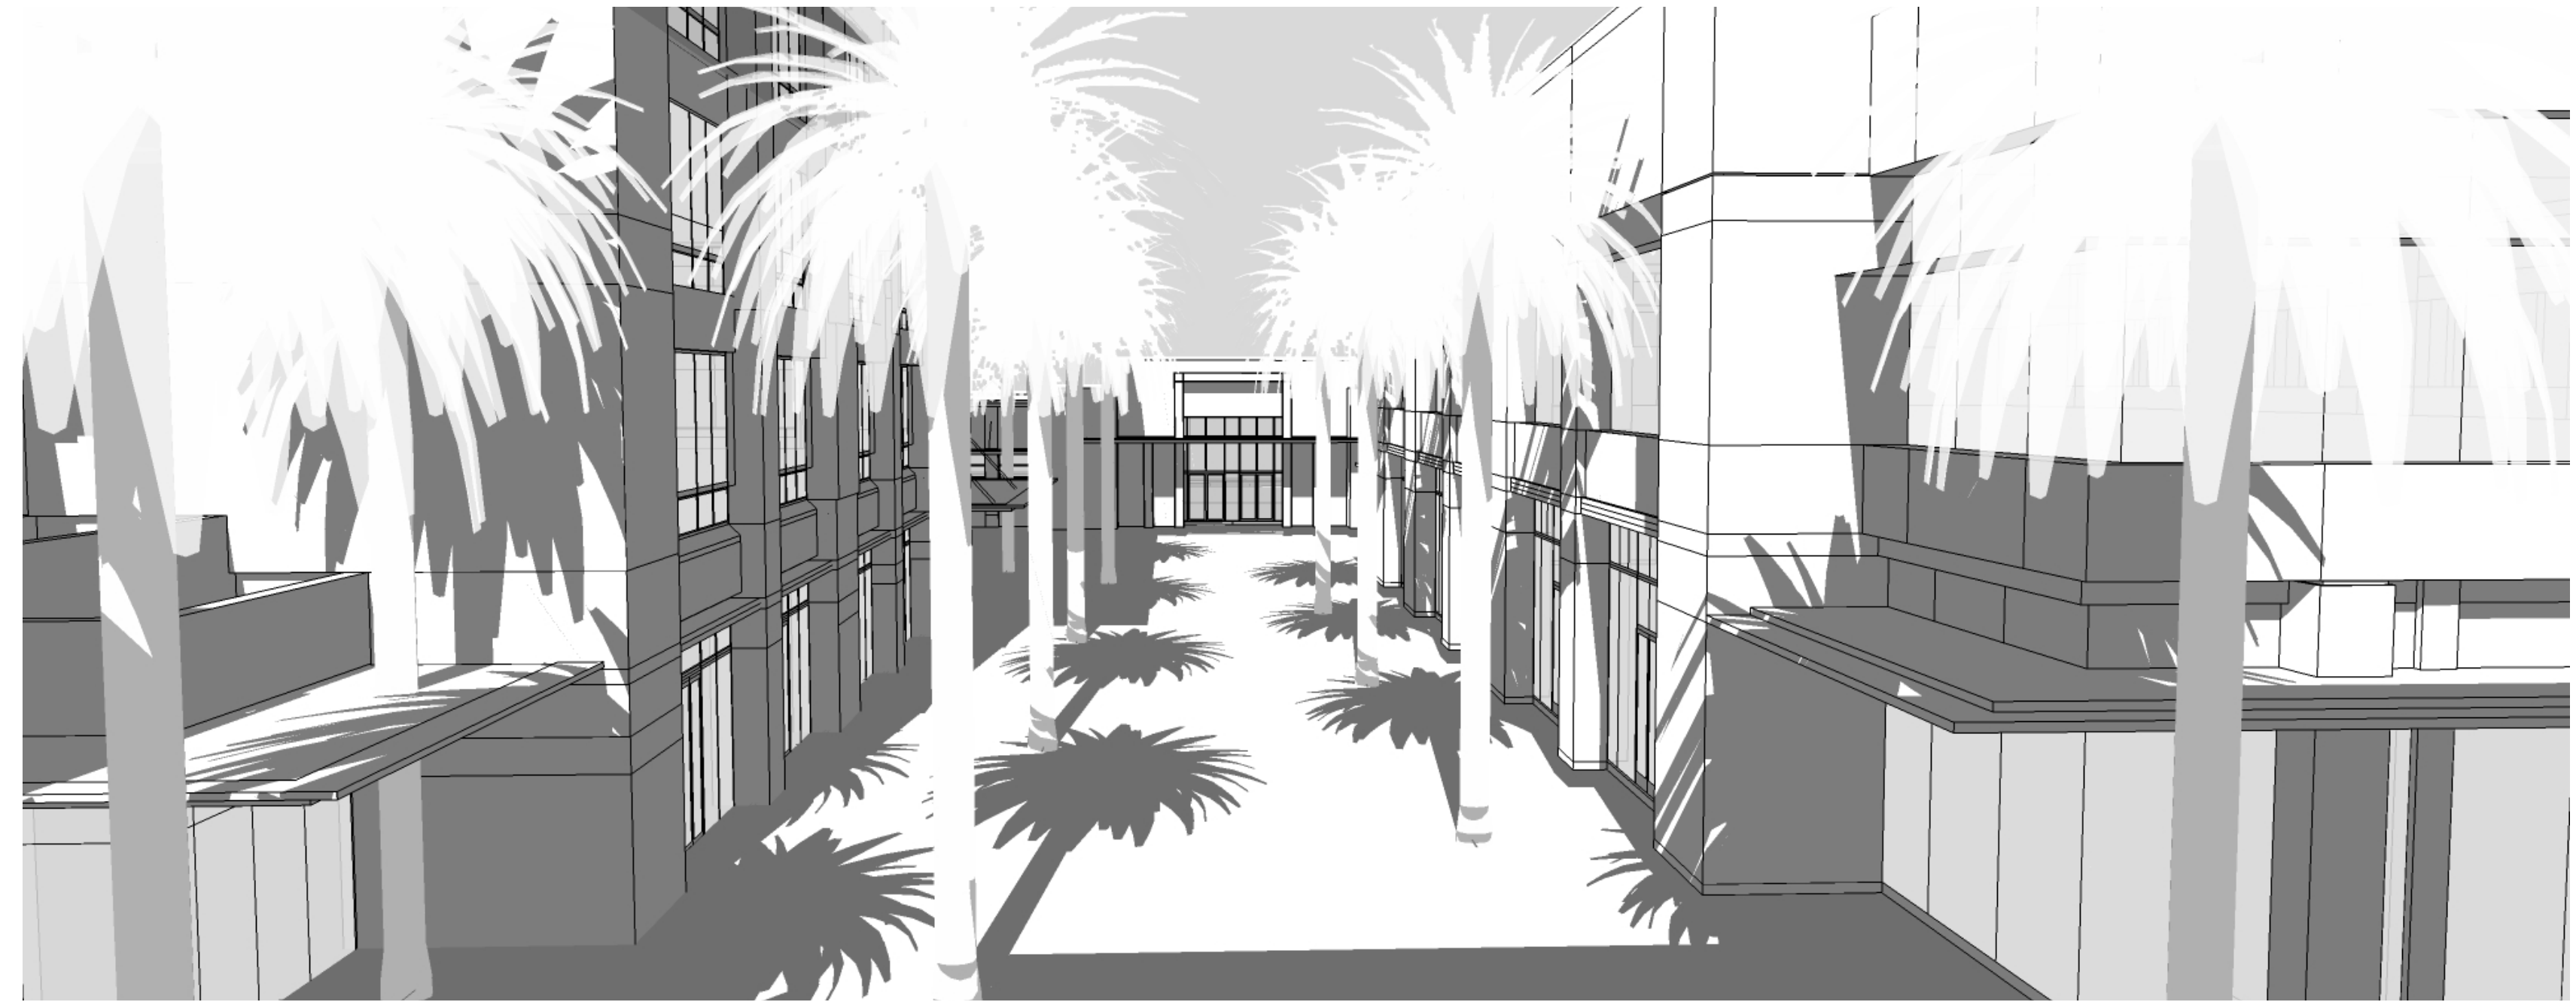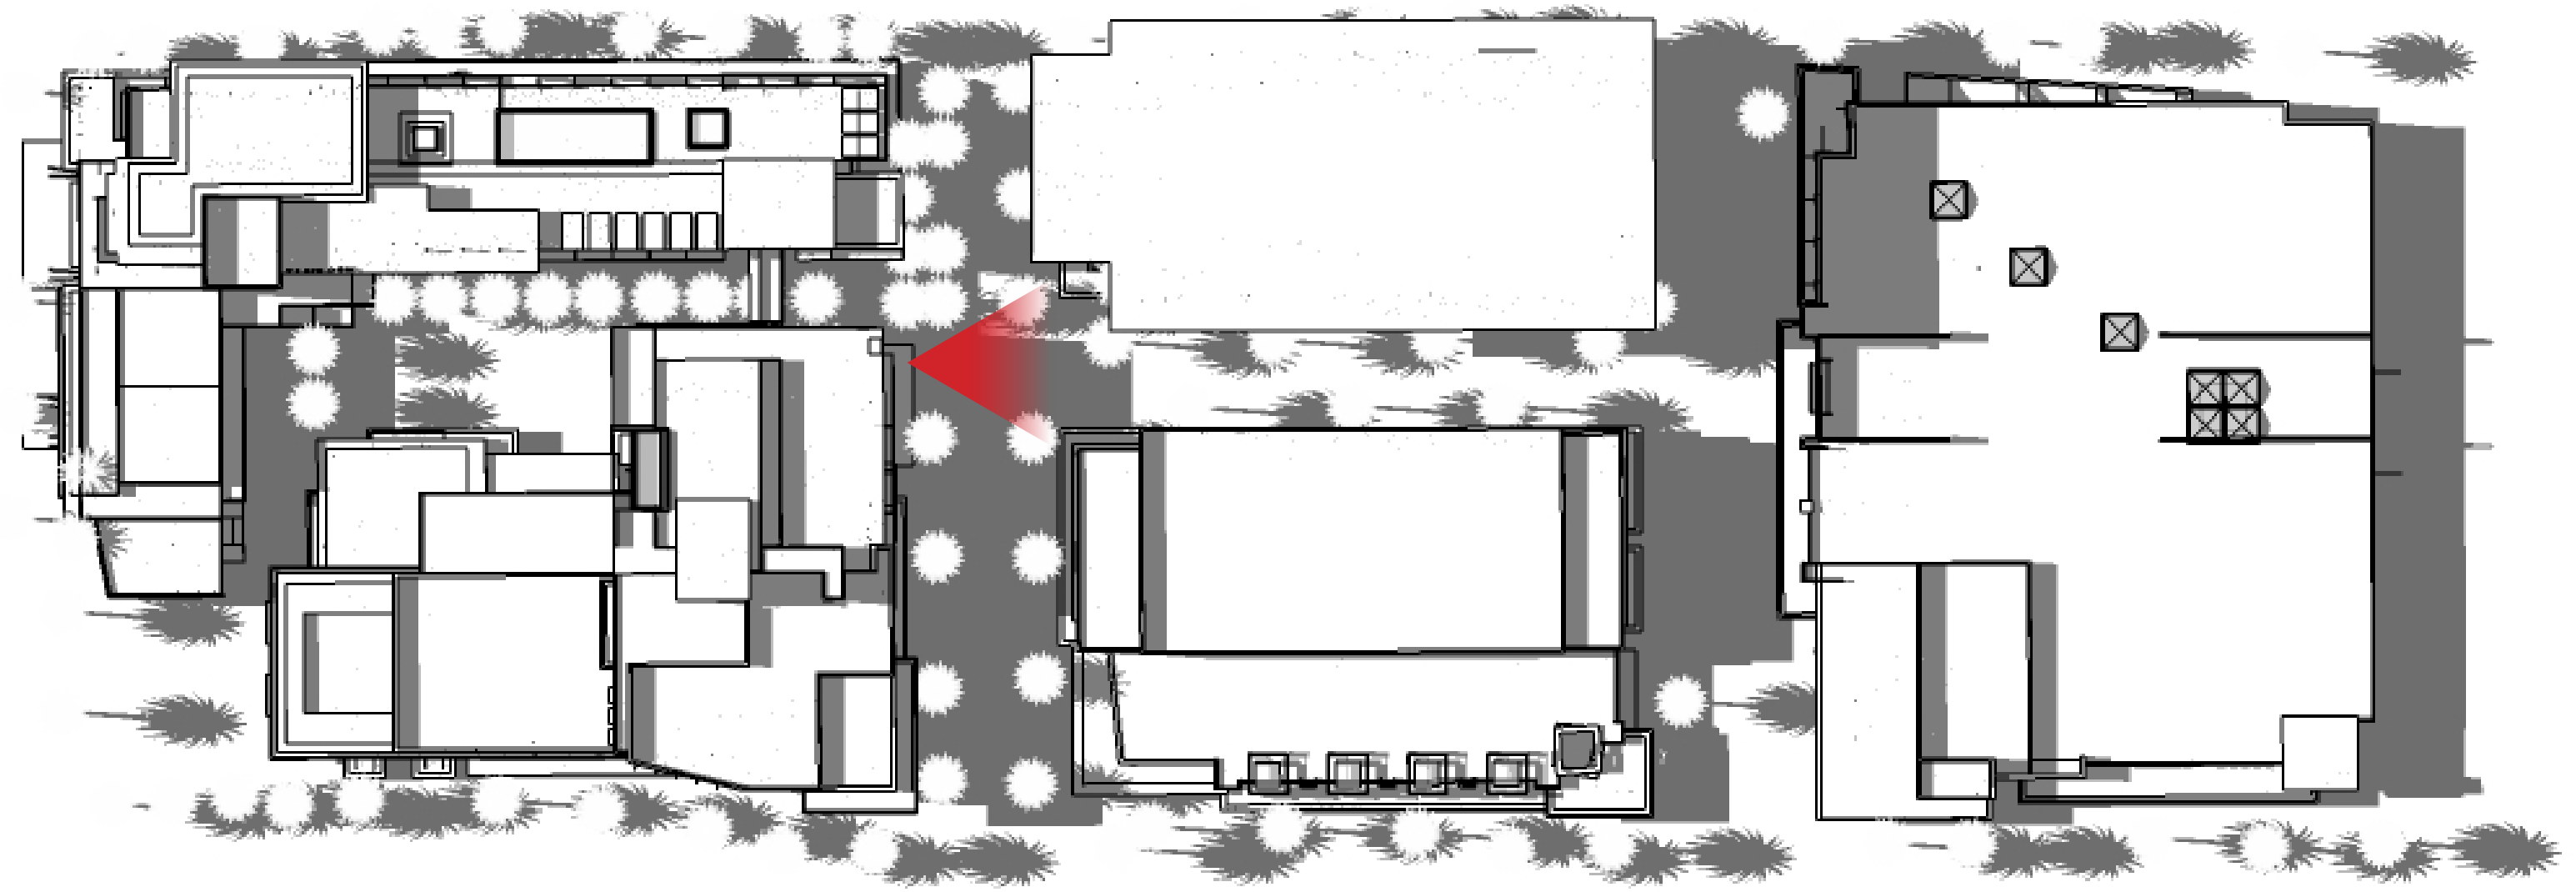

2:00pm

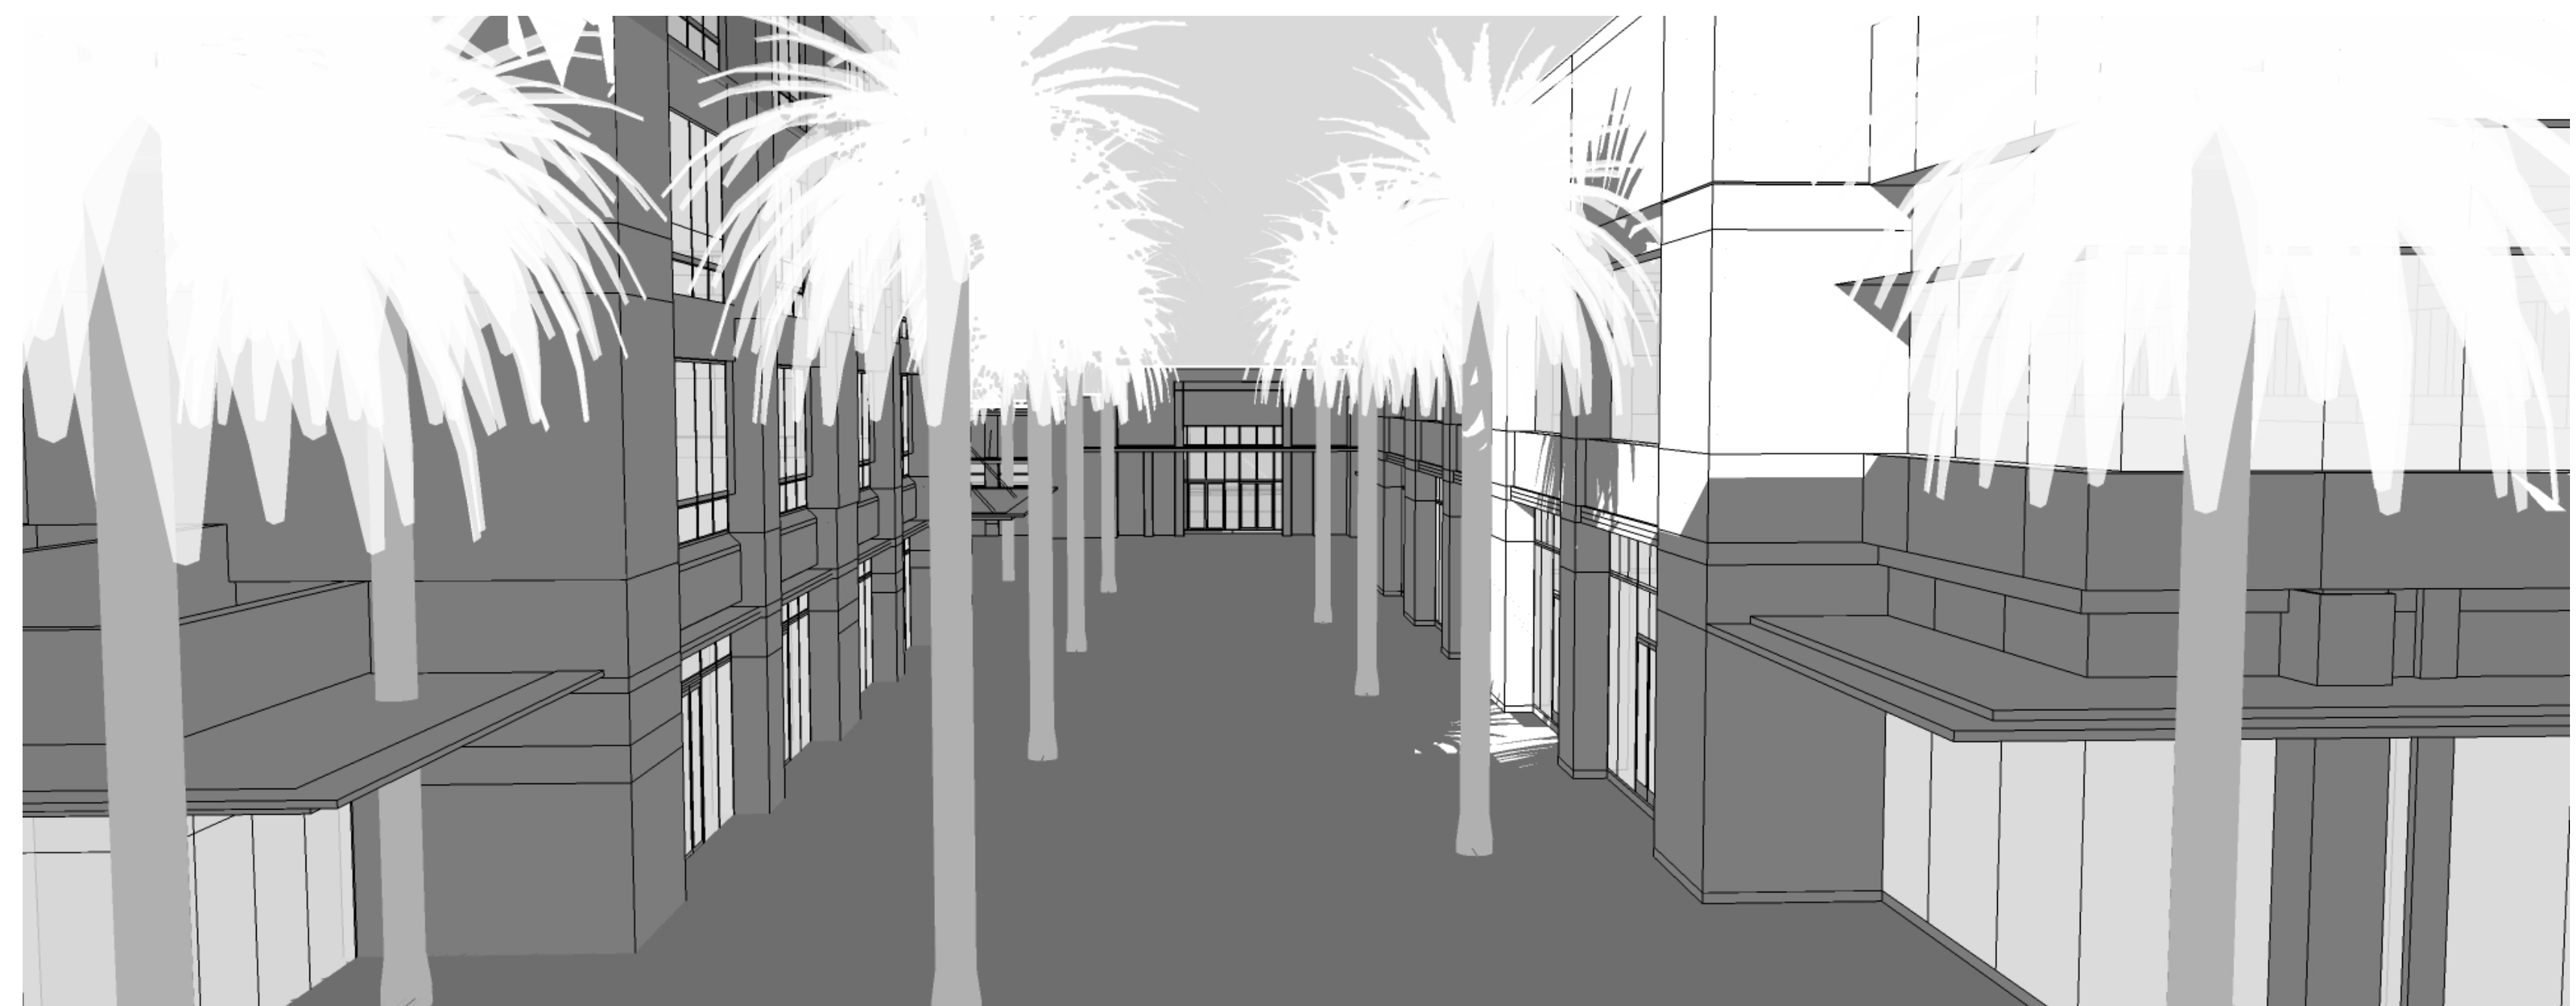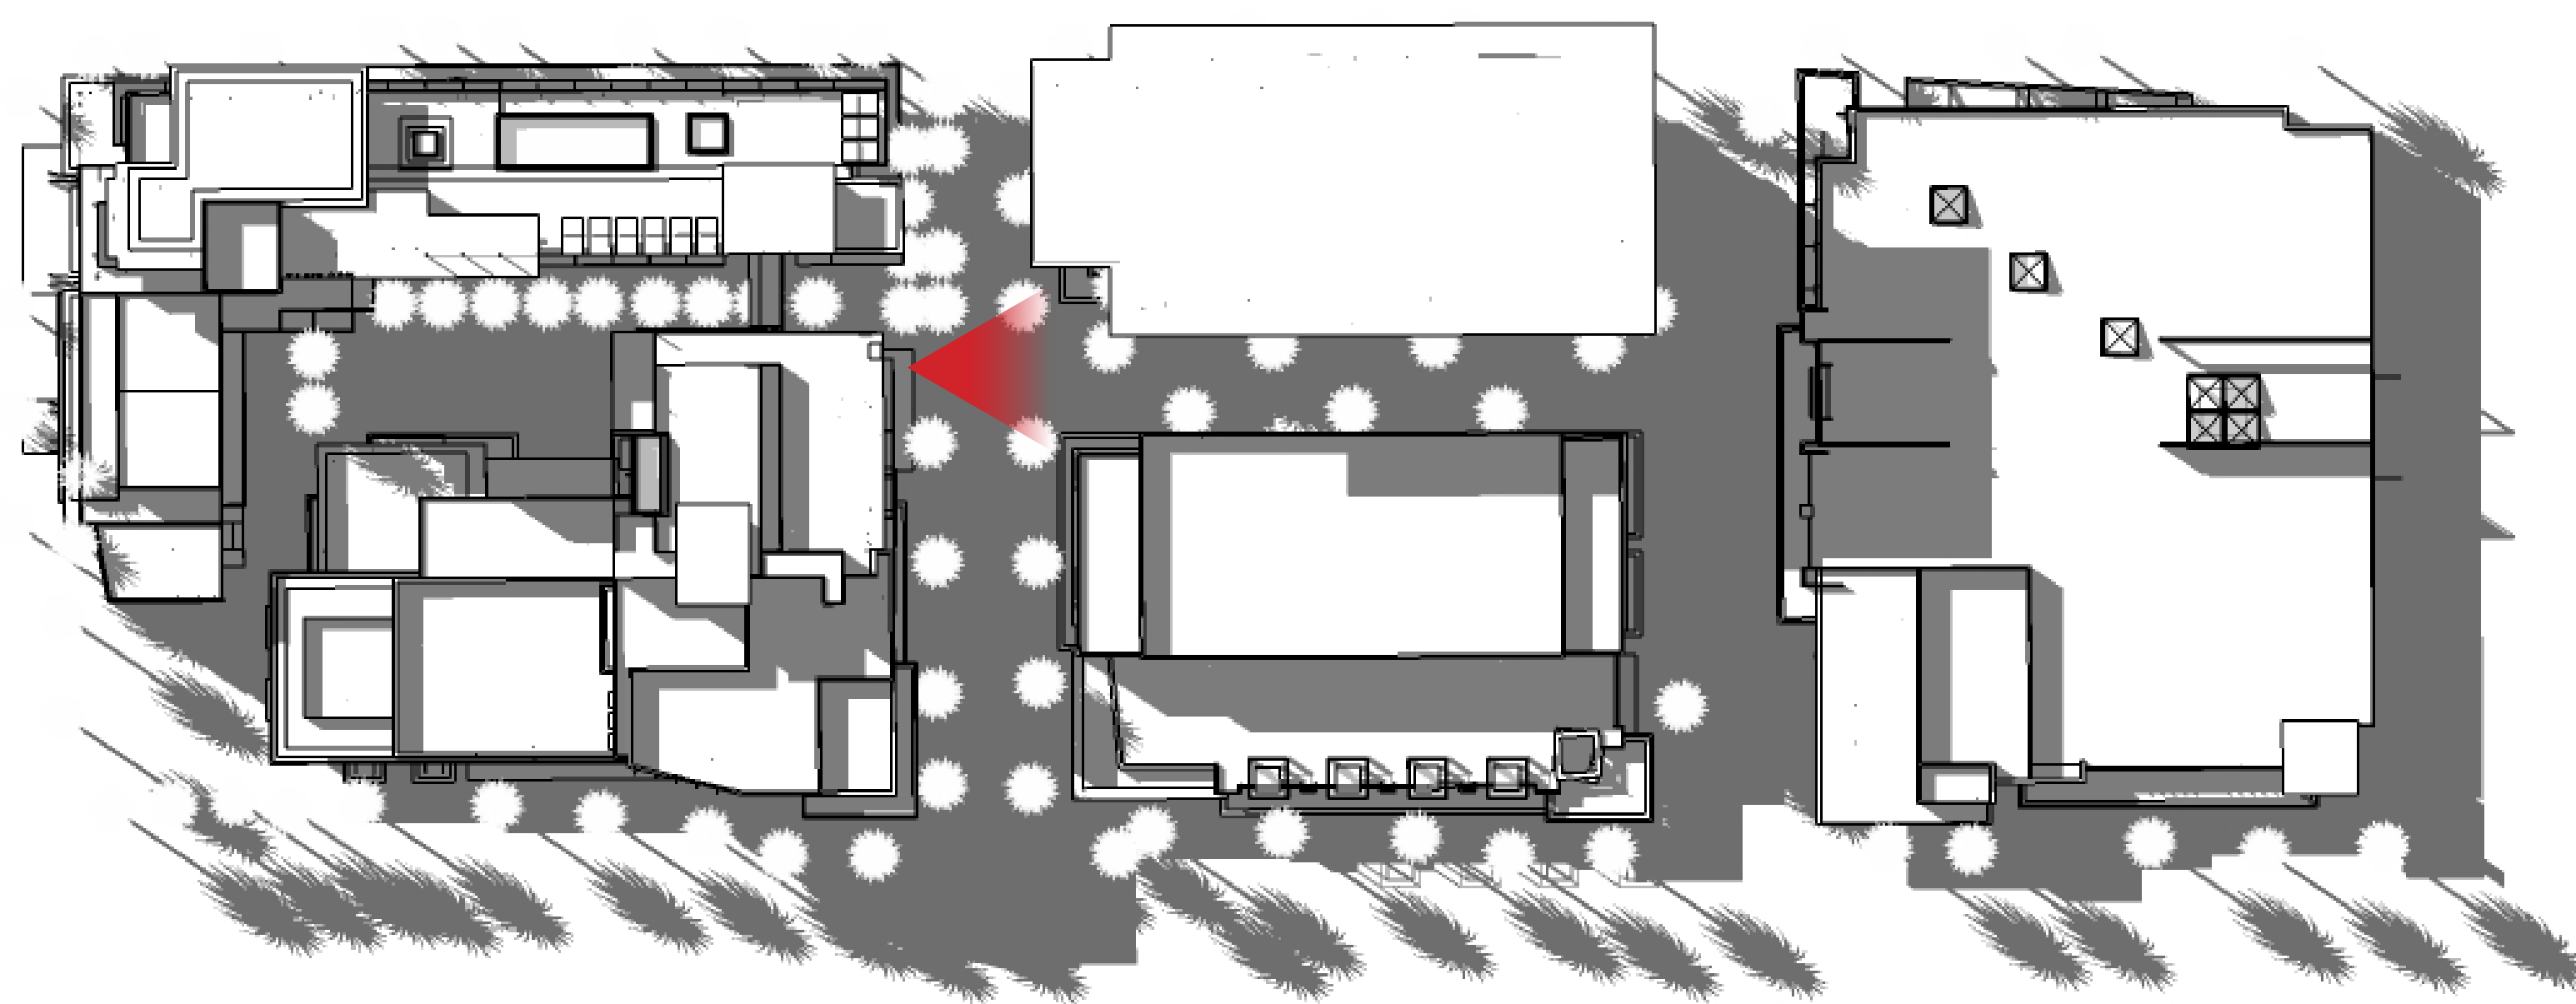

4:00pm

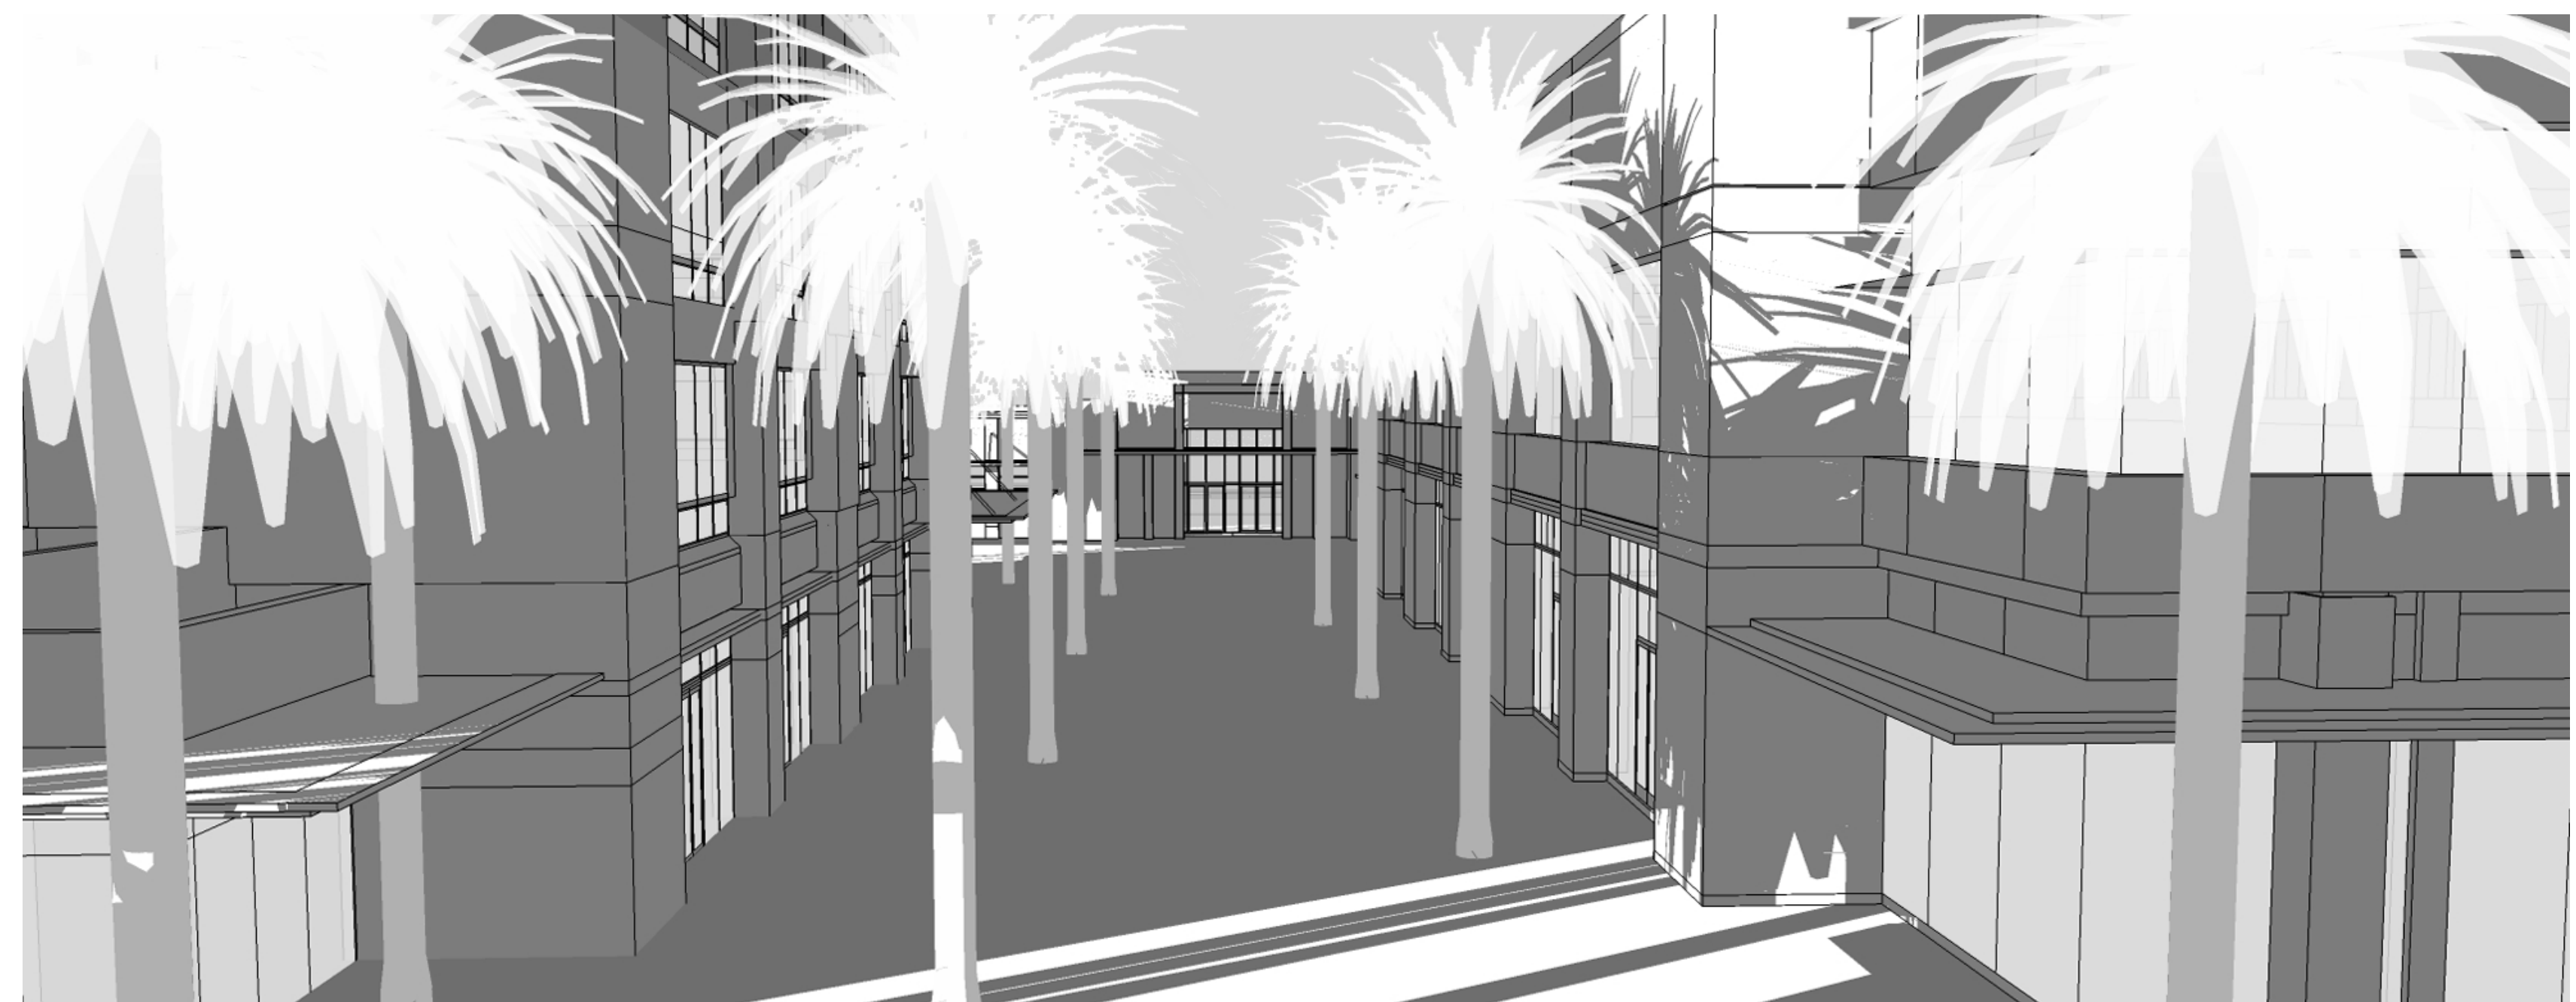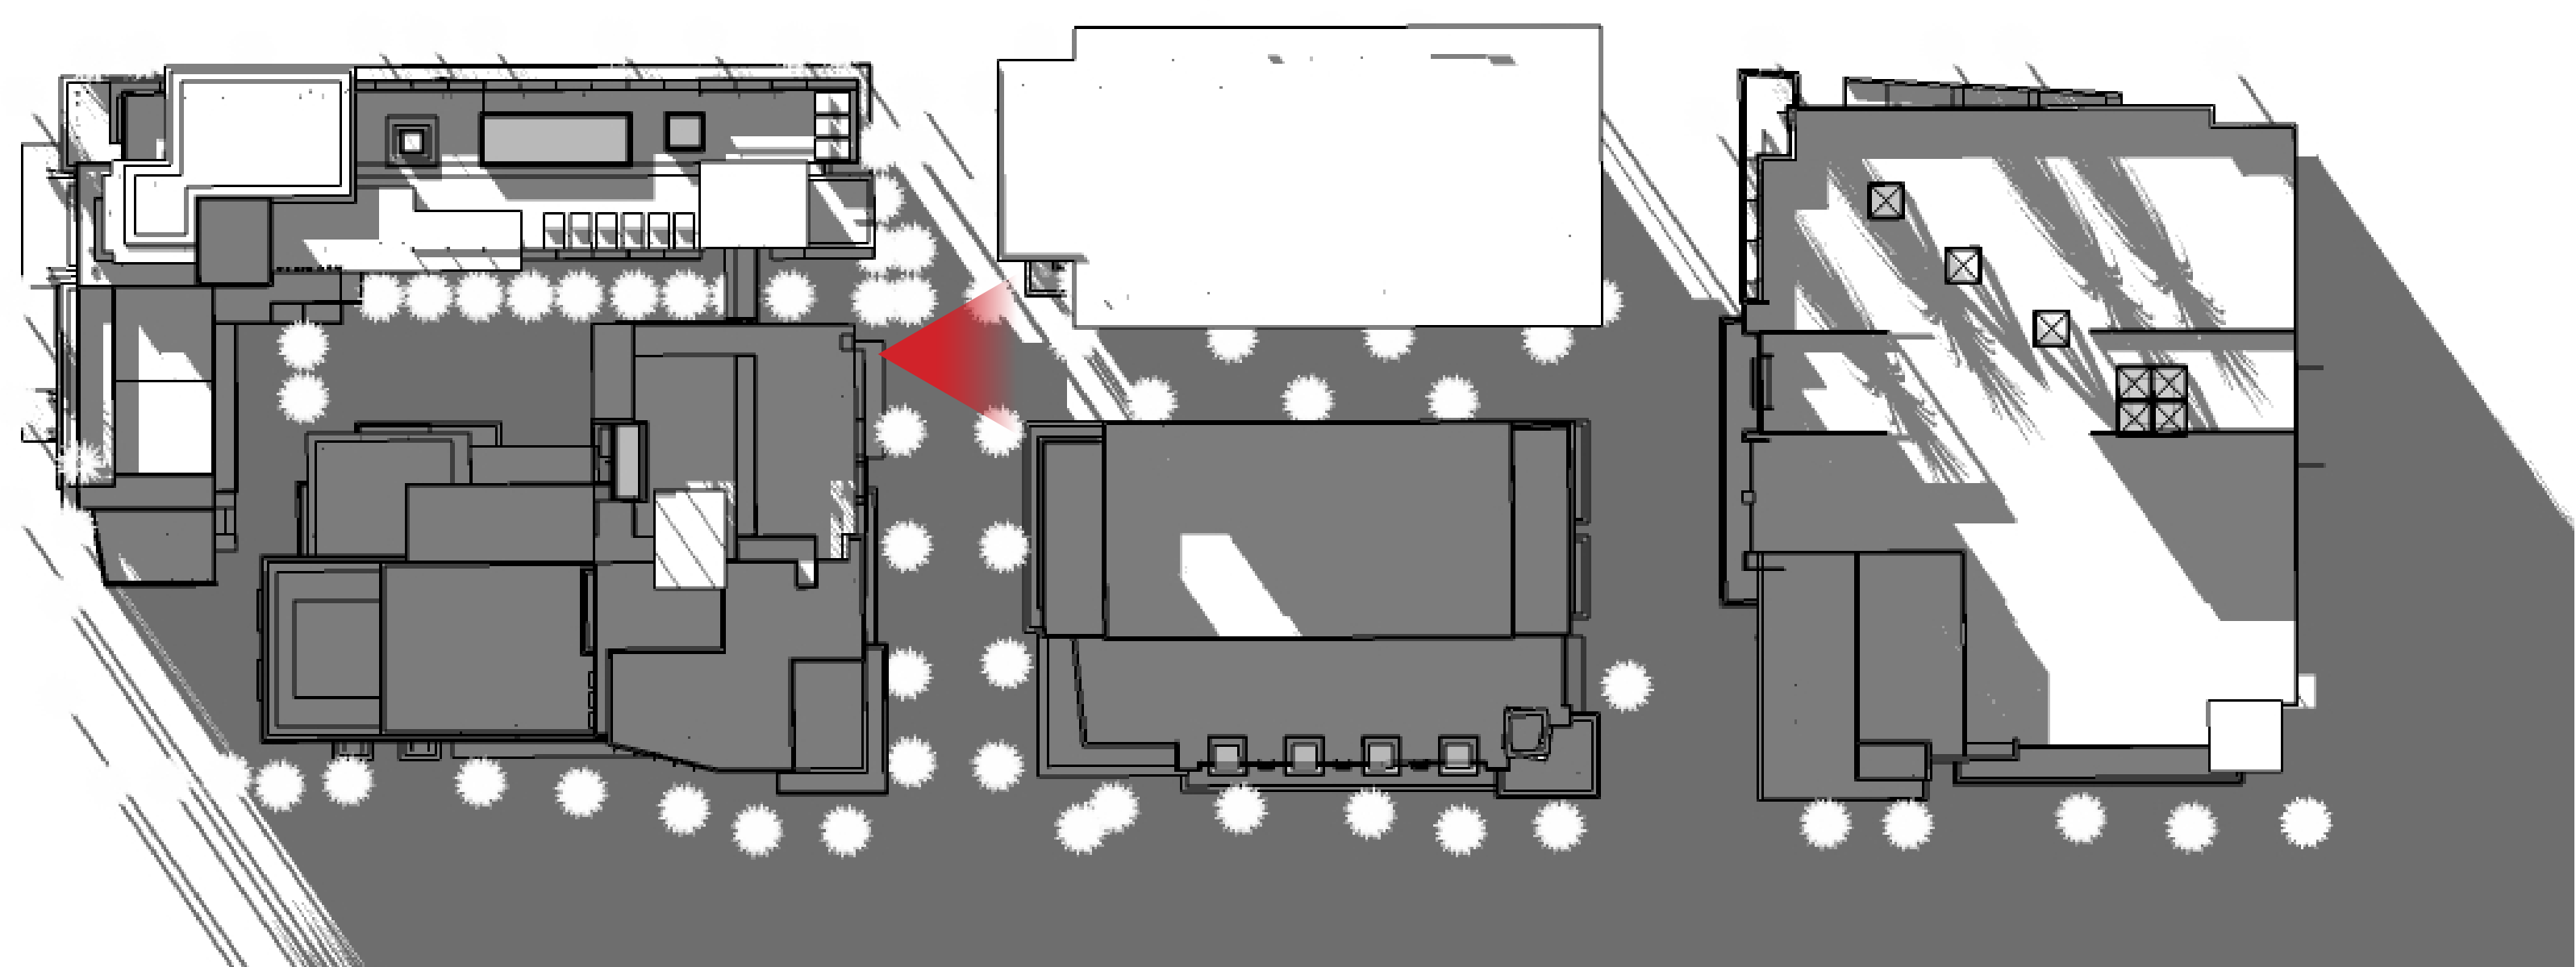

Downtown Palm Springs

Project Address:
 Project Issue Date: 2012-12-05
 Project Number: AP_1206
 Reviewed By: Mike MacVittie
 Drawn By: Matt Kosednar

NUM	ISSUE TITLE	DATE
	WINTER SOLSTICE DECEMBER 21ST SOLAR STUDY MARKET STREET	
	SIX-STORY B1 BUILDING	

NOT FOR CONSTRUCTION