


| CONSTRUCTION MATERIALS SCHEDULE | | | | | | |
|---------------------------------|-------------------------|--|---|-------------------|---------------|--------------------------------|
| KEY | HARDSCAPE / PAVING | MATERIAL & MODEL # | MANUFACTURER / SUPPLIER | COLOR | FINISH | DETAIL / SHEET NO. |
| 1a | CRUSHED ROCK (2" DEPTH) | 3/4" CRUSHED ROCK | SOUTHWEST BOULDERS & STONE (760) 451-3333 OR APPROVED EQUAL | PALM SPRINGS GOLD | | DETAIL 'E', SHEET LP.3 |
| 1b | BOULDER | (A) BOULDER - 5' (B) BOULDER - 4' (C) BOULDER - 2-3' | SOUTHWEST BOULDERS & STONE (760) 451-3333 OR APPROVED EQUAL | NAVAJO | | DETAIL 'E', SHEET LP.3 |
| 1c | CONCRETE PAVING | | | NATURAL GREY | TOP CAST (03) | DETAIL 'B' 'C' 'D', SHEET LP.3 |
| 1d | CONCRETE HEADER | | | NATURAL GREY | SAND | DETAIL 'F', SHEET LP.3 |

| KEY SITE FURNISHINGS | | | | | | |
|----------------------|-------------------------------------|--|--|------------------------|------------------|--|
| KEY | SITE FURNISHINGS | MATERIAL & MODEL # | MANUFACTURER / SUPPLIER | COLOR | FINISH | DETAIL / SHEET NO. |
| 2a | DOG BONE BENCH | 499 | OUTDOOR CREATIONS INC. CONTACT: JOE (930-365-6106) | SOFT GRAY | XX | INSTALL PER MANUFACTURER SPECIFICATIONS |
| 2b | NOT USED | X | X | X | XX | X |
| 2c | DOG WASH FOUNTAIN (HYDRANT) | 7270 | DOG-ON-IT-PARKS CONTACT: VERA (877-348-8647) | XX | XX | ANCHOR TO CONCRETE PER MANUFACTURER SPECIFICATIONS (CONTRACTOR TO CONNECT TO EXISTING POTABLE WATER LINE) DETAIL 'H', SHEET LP.3 |
| 2d | DOG WASH FOUNTAIN | M-PS4 | MURDOCK | GREEN | POWDERCOAT | ANCHOR TO CONCRETE PER MANUFACTURER SPECIFICATIONS (CONTRACTOR TO CONNECT TO EXISTING POTABLE WATER LINE) DETAIL 'H', SHEET LP.3 |
| 2e | RADIUS BENCH | OGDEN OGM1900-MS2 (12 NEEDED) OGM1900-SCR4-IPCLR-50 (12 NEEDED) | MAGLIN SITE FURNITURE | WOOD: IPE | PEDESTAL MOUNT | INSTALL PER MANUFACTURER SPECIFICATIONS DETAIL 'I', SHEET LP.3 |
| 2f | TRASH RECEPTACLE | LR300P 32 G. PERFORATED DT100N DOME TOP LID | WABASH VALLEY | CAN - GREEN LID - GRAY | PLASTISOL COATED | SURFACE MOUNT PER MANUFACTURER SPECIFICATIONS DETAIL 'G', SHEET LP.3 |
| 2g | MINI DOG WASTE W/ ONEPUL BAG SYSTEM | DEPOT-023 | DOG WASTE DEPOT.com (800) 678-1612 | GREEN | POWDER COAT | IN GROUND MOUNT PER MANUFACTURER'S SPECIFICATIONS DETAIL 'J', SHEET LP.3 |

| PLANT SCHEDULE | | | | | | |
|----------------|---------|---|--------|---------|-----------|--------------------|
| TREES | CODE | BOTANICAL NAME | SIZE | QTY | REMARKS | |
| | PRO CHI | Prosopis chilensis 'Thornless' Thornless Chilean Mesquite | 36"box | 14 | Std. | |
| GROUND COVERS | CODE | BOTANICAL NAME | SIZE | SPACING | QTY | REMARKS |
| | TUR SOD | Tifway 328 Hybrid Bermuda West Coast Turf (Jim Davis:760-408-7667) | sod | | 23,958 sf | See Specifications |

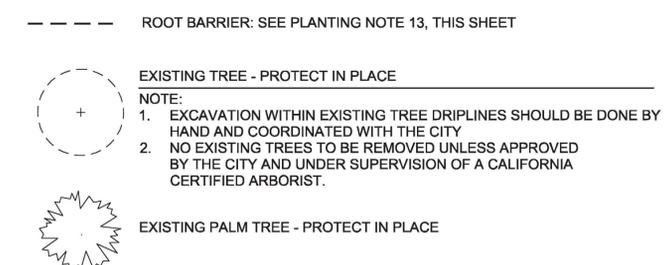

AGRONOMIC SOILS TESTING NOTES:

UPON THE COMPLETION OF DEMOLITION AND GRADING AND PRIOR TO THE INSTALLATION OF THE IRRIGATION SYSTEM, THE CONTRACTOR SHALL BE RESPONSIBLE TO PROVIDE TWENTY (20) SOIL SAMPLES TAKEN AT 10 SEPARATE LOCATIONS APPROVED BY THE PARKS SUPERINTENDENT.

TWO (2) SOIL SAMPLES SHALL BE TAKEN AT EACH LOCATION:

SAMPLE ONE: TAKEN AT GROUND LEVEL TO 10" DEEP
SAMPLE TWO: TAKEN AT A DEPTH BETWEEN 24" TO 36"

EACH SAMPLE SHALL CONTAIN APPROXIMATELY 1 QUART OF SOIL AND BE LABELED PER LOCATION AND DEPTH.

EACH SAMPLE SHALL BE TESTED FOR SOIL FERTILITY AND AGRICULTURAL SUITABILITY. SUBMIT SOIL REPORT, INCLUDING RECOMMENDATIONS SOIL PREPARATION FOR BACKFILL MIX AND LAWN INSTALLATION.

- SOIL TESTING RESULTS SHALL BE SUBMITTED AND APPROVED BY THE PARKS SUPERINTENDENT.
- SOIL PREPARATION AND BACKFILL MIX SHALL CONFORM TO THE RECOMMENDATIONS OF THE AGRONOMIC SOILS REPORT.
- REFER TO PLANTING SPECIFICATIONS FOR SOILS TESTING, SOIL PREPARATION, FERTILIZATION, MULCHING, AND OTHER ADDITIONAL PLANTING INFORMATION. ALL PLANT MATERIAL SHALL BE APPROVED BY THE PARKS SUPERINTENDENT PRIOR TO INSTALLATION.
- REFER TO WEED ABATEMENT REQUIREMENTS IN THE SPECIFICATIONS. ALL WEED ABATEMENT AND RELATED SECTIONS WILL BE ENFORCED INCLUDING TIME PERIOD REQUIREMENTS.
- THE CONTRACTOR SHALL BE RESPONSIBLE FOR PAYING FOR ALL WATER USED FOR IRRIGATION DURING THE WEED ABATEMENT PERIOD.
- THE WEED ABATEMENT PERIOD SHALL PROCEED UPON THE COMPLETION OF THE IRRIGATION SYSTEM AND AFTER ALL WEEDS AND GROWTH HAS BEEN REMOVED FROM THE PLANTING AREAS PER THE SPECIFICATIONS.
- VALVES SHALL BE WIRED TO THE CONTROLLER. IF THE CONTROLLER IS NOT INSTALLED, THE VALVE SHOULD BE CONNECTED TO A TEMPORARY IRRIGATION CONTROLLER. THE TEMPORARY CONTROLLER MUST BE LOCATED WHERE THE FINAL CONTROLLER IS TO BE INSTALLED AS TO UTILIZING THE IRRIGATION WIRES. WITHOUT AN IRRIGATION CONTROLLER.
- MAINLINE SHALL MET THE REQUIRED PRESSURE TEST PER THE SPECIFICATIONS TO THE SATISFACTION OF THE CITY'S DESIGNATED REPRESENTATIVE. THE VALVE SHALL BE FLUSHED WITHOUT NOZZLES.
- VALVES SHALL NOT BE ACCEPTED UNTIL AN IRRIGATION COVERAGE TEST HAS BEEN PERFORMED BY THE PARKS SUPERINTENDENT OR CITY'S DESIGNATED REPRESENTATIVE.


- SOIL CONDITIONERS AND FERTILIZERS SHALL BE MIXED INTO THE TOP SOIL AT QUANTITIES AND TYPE RECOMMENDED PER THE AGRONOMIC SOILS REPORT PRIOR TO BEGINNING THE WEED ABATEMENT PERIOD
- FINISHED GRADING SHALL BE COMPLETED AND ACCEPTED BY THE CITY'S DESIGNATED REPRESENTATIVE PRIOR TO BEGINNING THE WEED ABATEMENT PERIOD.
- ALL PLANTING AREAS SHALL BE FREE OF UNWANTED INSECTS, RODENTS, CLODS, ROCKS, AND LITTER PRIOR TO BEGINNING THE WEED ABATEMENT PERIOD.
- ALL UNWANTED GRASSES AND WEEDS SHALL BE KILLED BY SPRAYING AND REMOVED PRIOR TO BEGINNING THE WEED ABATEMENT PERIOD.

PLANTING NOTES:

- ALL LOCAL, MUNICIPAL, COUNTY AND STATE LAWS, RULES, AND REGULATIONS GOVERNING OR RELATING TO ANY PORTION OF THIS WORK ARE HEREBY INCORPORATED INTO AND MADE PART OF THE PROJECT PLANS AND SPECIFICATIONS; AND THEIR PROVISIONS SHALL BE CARRIED OUT BY THE CONTRACTOR. ADDITIONALLY, ALL WORK SHALL BE DONE IN ACCORDANCE WITH THE APPLICABLE SECTIONS OF THE LATEST EDITION OF THE APWA STANDARD SPECIFICATIONS FOR PUBLIC WORKS CONSTRUCTION, ("GREEN BOOK"), AND THE PROJECT SPECIFICATIONS.
- WHENEVER SPECIAL REQUIREMENTS CONFLICT ON ANY SUBJECT MATTER, THE CITY ENGINEER, OR HIS/HER DESIGNATED REPRESENTATIVE, WILL DETERMINE WHICH SPECIAL REQUIREMENTS AND/OR CODES SHALL GOVERN.
- THE CONTRACTOR SHALL NOTIFY UNDERGROUND SERVICE ALERT OF SOUTHERN CALIFORNIA (DIG ALERT) AT LEAST TWO (2) WORKING DAYS BEFORE DIGGING, EXCAVATING, OR CONSTRUCTION. PHONE 1-800-422-4333 OR 811.
- THE CONTRACTOR SHALL NOT PROCEED WITH CONSTRUCTION AS SHOWN ON THE PLANS WHEN IT IS OBVIOUS IN THE FIELD THAT UNKNOWN OBSTRUCTIONS, GRADE DIFFERENCES, OR DISCREPANCIES IN AREA CONFIGURATION OR SIZES, OR IN DIMENSIONS EXIST THAT MIGHT NOT HAVE BEEN CONSIDERED IN ENGINEERING, SUCH OBSTRUCTIONS, OR DIFFERENCES, SHOULD BE BROUGHT TO THE ATTENTION OF THE CITY ENGINEER, OR HIS DESIGNATED REPRESENTATIVE. IN THE EVENT THIS NOTIFICATION IS NOT PERFORMED, THE CONTRACTOR SHALL ASSUME FULL RESPONSIBILITY FOR ANY REVISIONS NECESSARY AND SHALL PERFORM SUCH REVISIONS AT HIS OWN EXPENSE.
- FINISH GRADE ALL PLANTING AREAS TO ACHIEVE A MINIMUM 2% DRAINAGE WITH A SMOOTH AND EVEN CONDITION, MAKING SURE THAT NO WATER POCKETS OR IRREGULARITIES REMAIN. REMOVE AND DISPOSE OF ALL SURFACE STONES, ROOTS, WEEDS, DEBRIS, FOREIGN MATERIALS, CLODS, AND ROCKS OVER (1) INCH IN DIAMETER.

- ALL INSPECTIONS HEREIN SPECIFIED SHALL BE MADE BY THE CITY ENGINEER, OR HIS/HER DESIGNATED REPRESENTATIVE. THE CONTRACTOR SHALL REQUEST INSPECTION AT LEAST 48 HOURS IN ADVANCE OF THE TIME THE INSPECTION IS REQUIRED.
- ALL EXISTING LANDSCAPED AREAS DAMAGED DURING CONSTRUCTION MUST BE RESTORED TO THEIR ORIGINAL CONDITION AT THE CONTRACTOR'S EXPENSE. RESTORATION OF EXISTING LANDSCAPE AREAS SHALL BE DONE TO THE SATISFACTION OF THE ENGINEER.
- ALL PLANT MATERIAL SHALL BE SUBJECT TO THE INSPECTION AND APPROVAL OF THE CITY ENGINEER, OR HIS/HER DESIGNATED REPRESENTATIVE, BEFORE PLANTING. ALL PLANT MATERIAL DELIVERED ON-SITE WILL BE INSPECTED FOR SIZE AND CONDITION OF ROOT GROWTH, INSECTS, INJURIES, AND DEFECTS. PLANTS NOT APPROVED ARE TO BE REMOVED FROM THE SITE IMMEDIATELY AND REPLACED WITH SUITABLE PLANTS. THE CITY ENGINEER RESERVES THE RIGHT TO REJECT ENTIRE LOTS OF PLANTS REPRESENTED BY DEFECTIVE SAMPLES. ALL PLANT MATERIAL SHALL HAVE NURSERY TAGS WHEN DELIVERED TO THE SITE.
- STAKE TREES AS INDICATED PER TREE PLANTING DETAIL.
- FINAL LOCATION OF ALL PLANT MATERIAL IS SUBJECT TO THE APPROVAL OF THE CITY ENGINEER PRIOR TO PLANTING.
- THE CONTRACTOR IS RESPONSIBLE FOR COUNT VERIFICATION AND IS TO SUPPLY THE QUANTITIES DELINEATED GRAPHICALLY ON PLANS.
- PLANT ESTABLISHMENT AND MAINTENANCE PERIOD SHALL BEGIN IMMEDIATELY AFTER INSPECTION AND ACCEPTANCE OF THE WORK BY THE CITY ENGINEER, OR HIS DESIGNATED REPRESENTATIVE. PLANT ESTABLISHMENT AND MAINTENANCE PERIOD SHALL BE FOR A DURATION STATED IN THE SPECIFICATIONS. PLANT ESTABLISHMENT AND MAINTENANCE SHALL BE PERFORMED PER THE PROJECT SPECIFICATIONS.
- SUPPLEMENTAL HAND WATERING MAY BE REQUIRED DURING THE MAINTENANCE PERIOD TO ESTABLISH PLANT MATERIAL.
- PURCHASE AND INSTALL LINEAR ROOT BARRIER FOR ALL TREES TO BE LOCATED LESS THAN 10' FROM ANY PAVING OR NEW CONCRETE, INCLUDING BUT NOT LIMITED TO: CULVERTS, CURBS, SIDEWALKS & ROADWAYS. ROOT BARRIER SHALL BE 15" IN LENGTH, 36" DEEP AND INSTALLED ADJACENT TO THE PAVING. ROOT BARRIER AVAILABLE FROM DEEP ROOT PRODUCTS, COSTA MESA, CA. (714) 965-2951 OR APPROVED EQUAL. THICKNESS OR ROOT BARRIER SHALL BE PER MANUFACTURER'S RECOMMENDATION. COST OF ROOT BARRIER TO BE INCLUDED WITH TREE INSTALLATION UNIT PRICE.

SEE SHEET LP.3 & LP.4 FOR PLANTING AND CONST. DETAILS

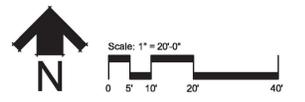

Costa Mesa Office:
151 Kalmus Drive, Suite M8
Costa Mesa, CA 92626
Phone: (714) 641-1300
Fax: (714) 641-1323

e-mail: drawings@dvolzdesign.com
www.dvolzdesign.com

Consultant:

Seal:



UNDERGROUND SERVICE ALERT OF SOUTHERN CALIFORNIA
ATTENTION BE DIRECTED TO THE POSSIBLE EXISTENCE OF UNDERGROUND FACILITIES NOT KNOWN OR IN A LOCATION DIFFERENT FROM THAT WHICH IS SHOWN ON THE PLANS OR IN THE SPECIAL PROVISIONS. THE CONTRACTOR SHALL TAKE STEPS TO ASCERTAIN THE EXACT LOCATION OF ALL UNDERGROUND FACILITIES PRIOR TO DOING WORK THAT MAY DAMAGE SUCH FACILITIES OR INTERFERE WITH THEIR SERVICE. BEFORE EXCAVATING, THE CONTRACTOR SHALL VERIFY THE LOCATION OF UNDERGROUND UTILITIES BY CONTRACTING UNDERGROUND SERVICE ALERT - DIAL 811

| Revisions: | No. | Date | Revisions | By |
|------------|-----|---------|--------------|----|
| | #1 | 4.28.16 | City Changes | RL |

Project:

PALM SPRINGS DOG PARK


Owner:
City of Palm Springs

Project No.:
Drawn By: RL
Checked By: GV
Date: 03.28.16
Scale: AS SHOWN
Drawing Title:

PLANTING & CONSTRUCTION PLAN SITE 'A'

Drawing No.:

LP.1

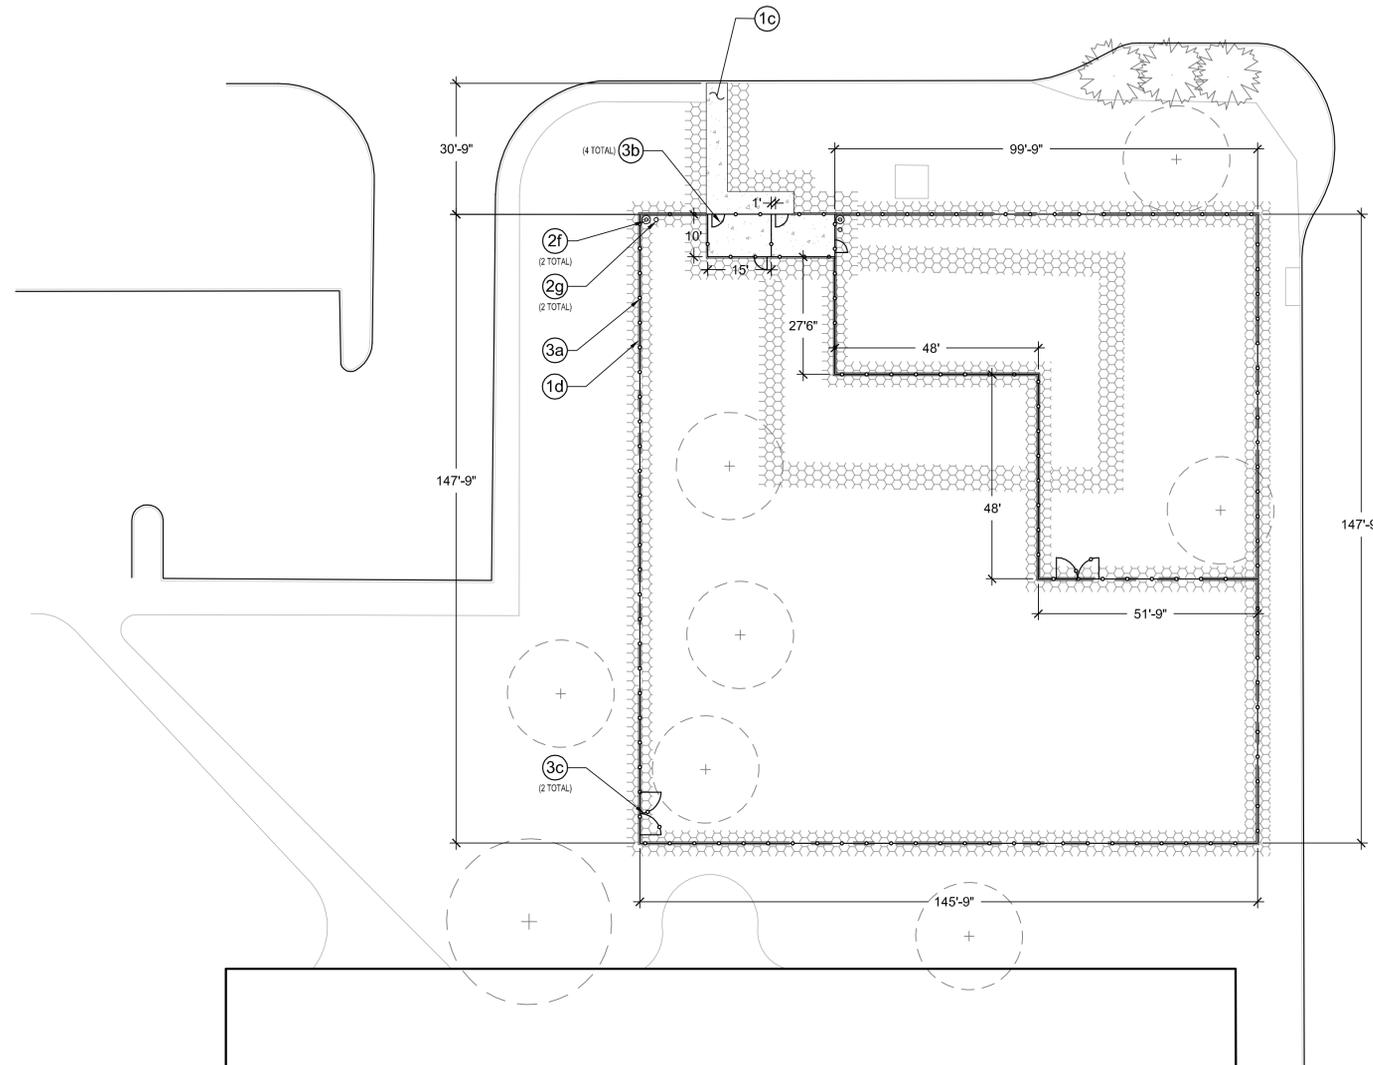

| CONSTRUCTION MATERIALS SCHEDULE | | | | | | |
|---------------------------------|--------------------|--------------------|-------------------------|--------------|---------------|--------------------------------|
| KEY | HARDSCAPE / PAVING | MATERIAL & MODEL # | MANUFACTURER / SUPPLIER | COLOR | FINISH | DETAIL / SHEET NO. |
| (1) | CONCRETE PAVING | | | NATURAL GREY | TOP CAST (03) | DETAIL 'B' 'C' 'D', SHEET LP.3 |
| (1) | CONCRETE HEADER | | | NATURAL GREY | SAND | DETAIL 'F', SHEET LP.3 |

| SITE FURNISHINGS | | | | | | |
|------------------|-------------------------------------|---|------------------------------------|------------------------|--------------------|---|
| KEY | MATERIAL & MODEL # | MANUFACTURER / SUPPLIER | COLOR | FINISH | DETAIL / SHEET NO. | |
| (2) | TRASH RECEPTACLE | LR300P 32 G. PERFORATED DT100N DOME TOP LID | WABASH VALLEY | CAN - GREEN LID - GRAY | PLASTISOL COATED | SURFACE MOUNT PER MANUFACTURER SPECIFICATIONS DETAIL 'G', SHEET LP.3 |
| (2) | MINI DOG WASTE W/ ONEPUL BAG SYSTEM | DEPOT-023 | DOG WASTE DEPOT.com (800) 678-1612 | GREEN | POWDER COAT | IN GROUND MOUNT PER MANUFACTURER'S SPECIFICATIONS DETAIL 'J', SHEET LP.3 |

| FENCES AND GATES | | | | | | |
|------------------|---|-------------------------|-------|--------|------------------------|--|
| KEY | MATERIAL & MODEL # | MANUFACTURER / SUPPLIER | COLOR | FINISH | DETAIL / SHEET NO. | |
| (3) | 6' HIGH CHAIN LINK FENCE | REFER TO DETAIL | | | DETAIL 'H', SHEET LP.4 | |
| (3) | CHAIN LINK PEDESTRIAN GATE (4' SINGLE GATE) | REFER TO DETAIL | | | DETAIL 'B', SHEET LP.4 | |
| (3) | CHAIN LINK MAINTENANCE GATE (10' DOUBLE GATE) | REFER TO DETAIL | | | DETAIL 'B', SHEET LP.4 | |


TURF INSTALL/REPAIR NOTE:

| SYMBOL | COMMENT |
|--------|---|
| | INSTALL/REPLACE DAMAGED SOD WITH 'TIFWAY 328 HYBRID BERMUDA' FROM WEST COAST TURF. PREPARE BASE AND INSTALL SOD AS RECOMMENDED BY THE GROWER AND PROJECT SPECIFICATIONS. INSTALL SPRAY HEADS TO MATCH EXISTING AND TO ACCOMMODATE NEW DESIGN. EVEN DISTRIBUTION, MINIMAL OVER SPRAY ONTO HARDSCAPE AND APPROVAL BY THE CITY WILL BE REQUIRED. |

- EXISTING TREE - PROTECT IN PLACE
- NOTE:
- EXCAVATION WITHIN EXISTING TREE DRIPLINES SHOULD BE DONE BY HAND AND COORDINATED WITH THE CITY
 - NO EXISTING TREES TO BE REMOVED UNLESS APPROVED BY THE CITY AND UNDER SUPERVISION OF A CALIFORNIA CERTIFIED ARBORIST.
- EXISTING PALM TREE - PROTECT IN PLACE

NOTE:
ALL DIMENSIONS AND LAYOUT TO BE FIELD VERIFIED WITH CITY REPRESENTATIVE PRIOR TO START OF WORK.

SEE SHEET LP.1 FOR PLANTING NOTES
SEE SHEET LP.3 & LP.4 FOR PLANTING AND CONST. DETAILS

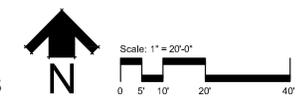

David Volz Design
Landscape Architecture & Park Planning

Costa Mesa Office:
151 Kalimus Drive, Suite M8
Costa Mesa, CA 92626
Phone: (714) 641-1300
Fax: (714) 641-1323

e-mail: drawings@dvolzdesign.com
www.dvolzdesign.com

Seal:
REGISTERED LANDSCAPE ARCHITECT
DAVID M. VOLZ
NO. 3883
SIGNATURE
EXP. 2-28-17
5-3-16
DATE
STATE OF CALIFORNIA

811 DIG ALERT

UNDERGROUND SERVICE ALERT OF SOUTHERN CALIFORNIA

ATTENTION IS DIRECTED TO THE POSSIBLE EXISTENCE OF UNDERGROUND FACILITIES NOT KNOWN OR IN A LOCATION DIFFERENT FROM THAT WHICH IS SHOWN ON THE PLAN OR IN THE SPECIAL PROVISIONS. THE CONTRACTOR SHALL TAKE CARE TO ASCERTAIN THE EXACT LOCATION OF ALL UNDERGROUND FACILITIES PRIOR TO DOING WORK THAT MAY DAMAGE SUCH FACILITIES OR INTERFERE WITH THEIR SERVICE. BEFORE EXCAVATING, THE CONTRACTOR SHALL VERIFY THE LOCATION OF UNDERGROUND UTILITIES BY CONTRACTING UNDERGROUND SERVICE ALERT. DIAL 811

Revisions:

| No. | Date | Revisions | By |
|-----|---------|--------------|----|
| #1 | 4.26.16 | City Changes | RL |
| | | | |
| | | | |
| | | | |
| | | | |

Project: PALM SPRINGS DOG PARK

Owner: City of Palm Springs

Project No.:
Drawn By: RL
Checked By: GV
Date: 03.28.16
Scale: AS SHOWN
Drawing Title:

PLANTING & CONSTRUCTION PLAN SITE 'B'

Drawing No.: LP.2
SHEET 5 OF 16