


NO.	REVISIONS	APPROVED	DATE

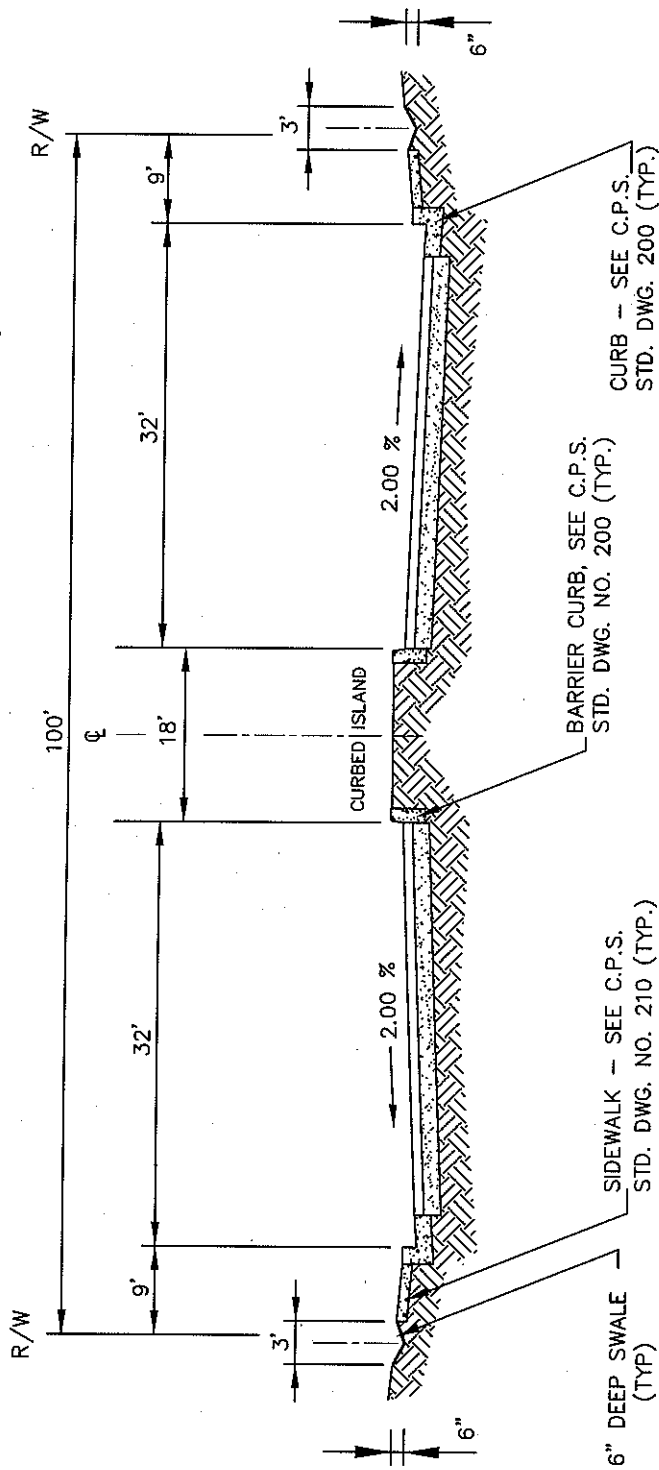

NOTES:

- SEE C.P.S. STD. DWG. NO. 110 FOR PAVEMENT STRUCTURAL SECTION.
- LANE CONFIGURATION IS AS FOLLOWS:
 TWO - 12' TRAVEL LANES, ONE - 8' BIKE LANE, EACH SIDE.
 ONE - 18' CURBED MEDIAN,
 OR AS APPROVED BY THE CITY ENGINEER.

CITY OF PALM SPRINGS
 PUBLIC WORKS & ENGINEERING DEPARTMENT

APPROVED: *[Signature]*
 CITY ENGINEER

DATE: 12/18/07
 28931
 R.C.E.

TAHQUITZ CANYON WAY
 FROM EL CIELO TO INDIAN CANYON ROAD

DRAWN BY: G.F.F.
 CHECKED BY: M.L.F.

FILE NO. STANDARD
 DWG. NO. 380