


NO.	REVISIONS	APPROVED	DATE

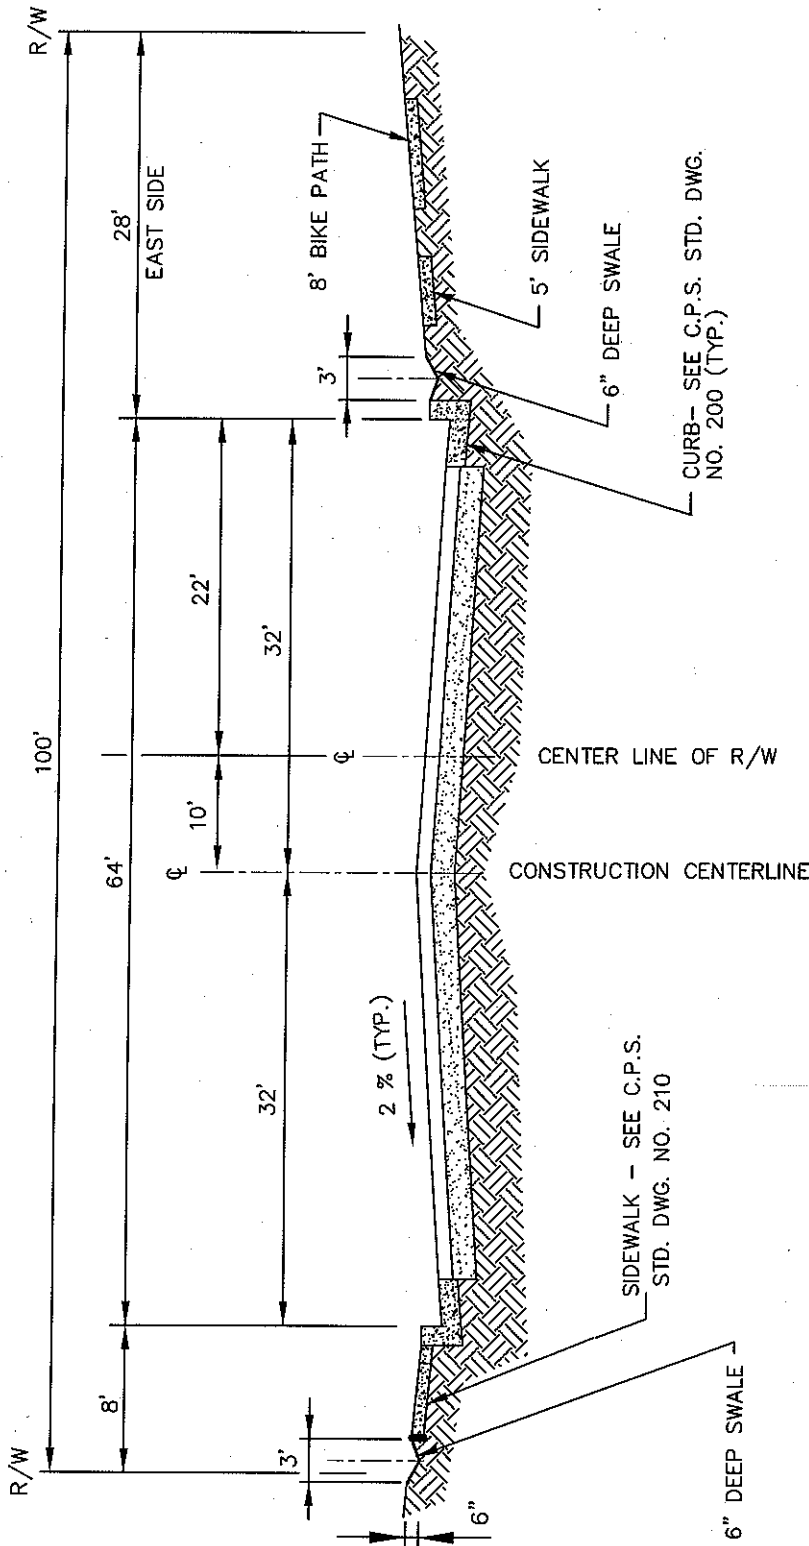

**NOTES:**

- 1: SEE C.P.S. STANDARD DRAWING NO. 110 FOR PAVEMENT STRUCTURAL SECTION.
2. LANE CONFIGURATION IS AS FOLLOWS:  
FOUR - 12' TRAVEL LANES; TWO - 8' PARKING LANES - OR AS APPROVED BY THE CITY ENGINEER.

**CITY OF PALM SPRINGS**  
 PUBLIC WORKS & ENGINEERING DEPARTMENT

**AVENIDA CABALLEROS**  
 FROM RAMON ROAD TO ALEJO ROAD

APPROVED: <i>[Signature]</i>	DATE: <i>(4/8/67)</i>
CITY ENGINEER	28931 R.C.E.
DRAWN BY: G.F.F.	FILE NO. STANDARD
CHECKED BY: M.L.F.	DWG. NO. 375