


NO.	REVISIONS	APPROVED	DATE

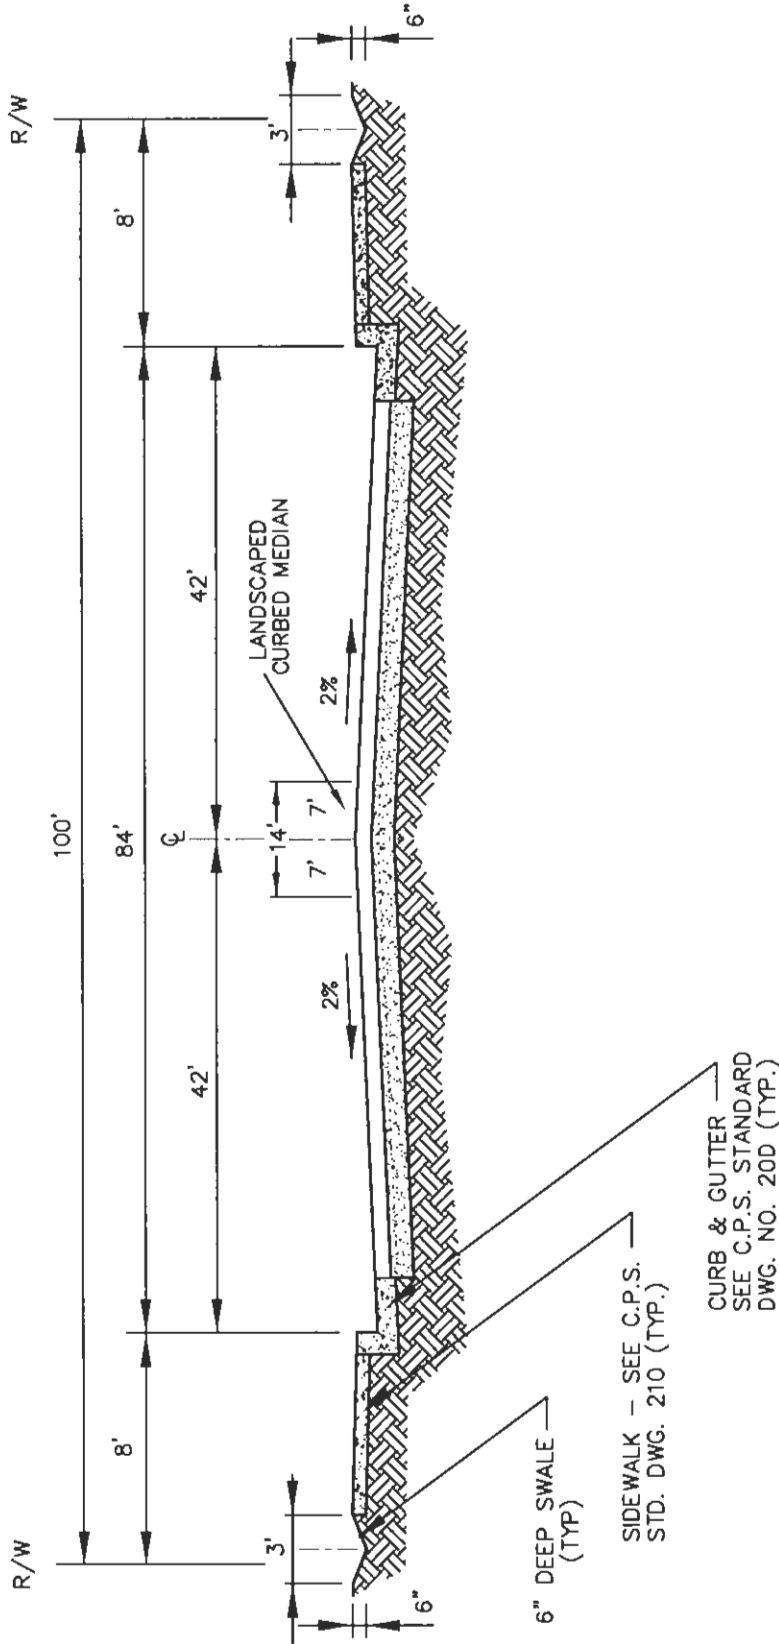

NOTES:

1. SEE C.P.S. STD. DWG. NO. 110 FOR MINIMUM PAVEMENT STRUCTURAL SECTION.
2. LANE CONFIGURATION IS AS FOLLOWS:
FOUR - 12' TRAVEL LANES; TWO - 11' TRAVEL LANES, NO PARKING, OR AS APPROVED BY THE CITY ENGINEER.
3. CURBED MEDIANS SHALL BE 14' WIDE OR AS APPROVED BY THE CITY ENGINEER.

SIDEWALK - SEE C.P.S. STD. DWG. 210 (TYP.)

CURB & GUTTER - SEE C.P.S. STANDARD DWG. NO. 200 (TYP.)

<p align="center">CITY OF PALM SPRINGS PUBLIC WORKS & ENGINEERING DEPARTMENT</p> <p align="center">RAMON ROAD FROM SUNRISE WAY TO EAST CITY LIMIT</p>		APPROVED: <i>[Signature]</i>	DATE: <i>[Signature]</i>
		CITY ENGINEER	28931 R.C.E.
DRAWN BY: G.F.F.	FILE NO. STANDARDS		
CHECKED BY: M.L.F.	DWG. NO. 347		