


NO.	REVISIONS	APPROVED	DATE

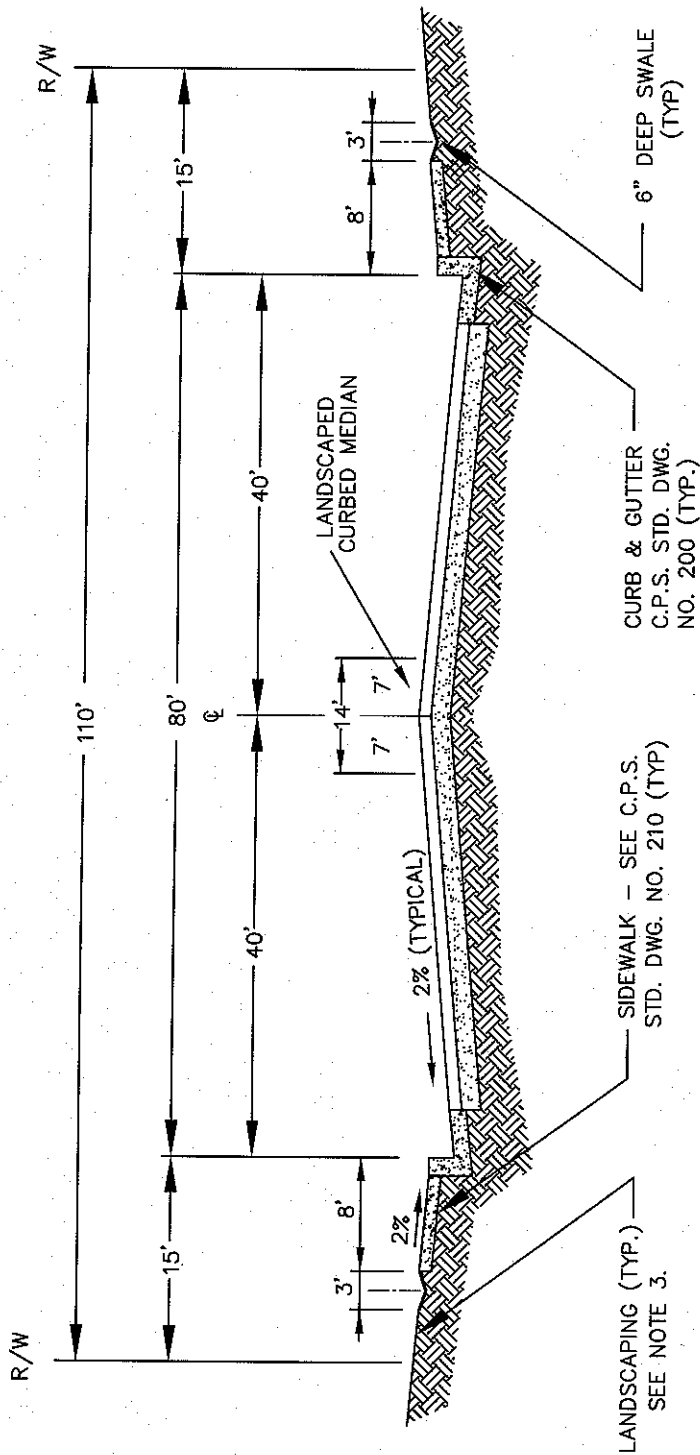

NOTES:

1. SEE C.P.S. STD. DWG. NO. 110 FOR PAVEMENT STRUCTURAL SECTION.
2. DEDICATION OF RIGHT-OF-WAY BY DEVELOPER SHALL INCLUDE WAIVER OF VEHICULAR ACCESS TO THE STREET
3. LANDSCAPING TO BE CONSTRUCTED AND MAINTAINED BY DEVELOPER.
4. CURBED MEDIANS SHALL BE 14' WIDE AND THE SIX TRAVEL LINES 11' WIDE, OR AS APPROVED BY THE CITY ENGINEER.

CITY OF PALM SPRINGS
PUBLIC WORKS & ENGINEERING DEPARTMENT

110' MAJOR THOROUGHFARE

APPROVED: <i>[Signature]</i>	DATE: <i>[Signature]</i>
CITY ENGINEER	28931 R.C.E.
DRAWN BY: G.F.F.	FILE NO. STANDARD
CHECKED BY: M.L.F.	DWG. NO. 342