


NO.	REVISIONS	APPROVED	DATE

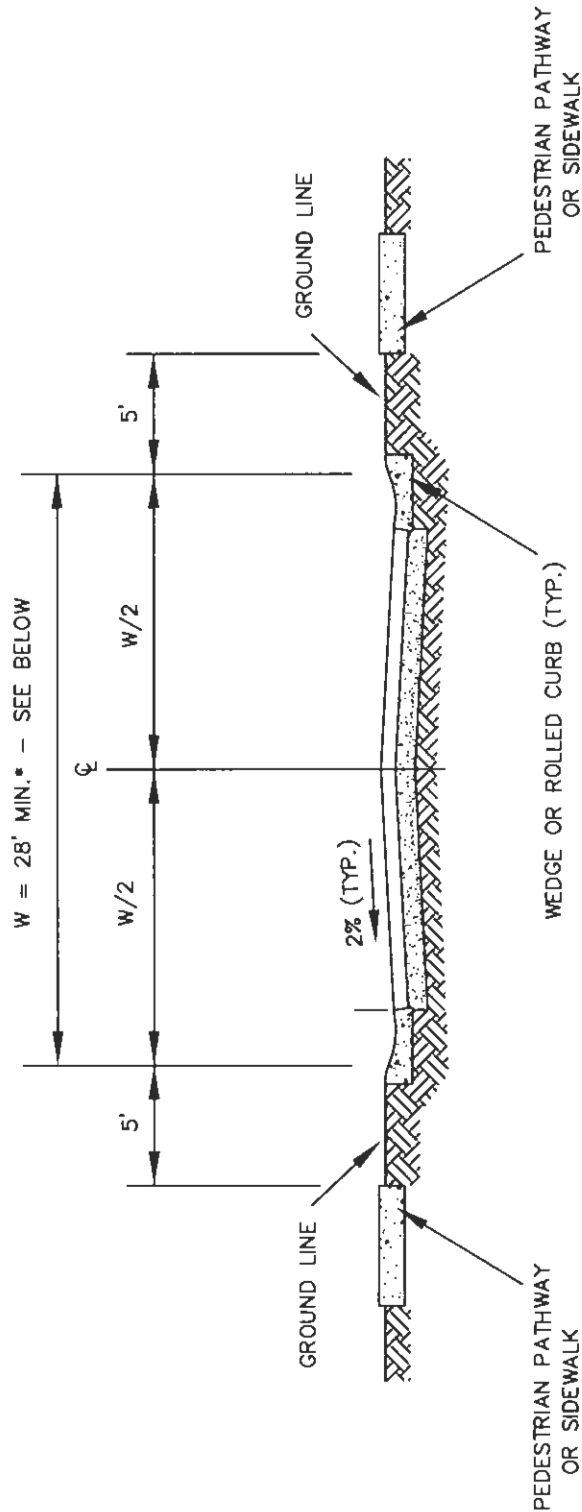


NOTES:

1. LANE CONFIGURATION IS AS FOLLOWS:
PARKING ON ONE SIDE: TWO - 10' TRAVEL LANES; ONE - 8' PARKING LANE OR AS APPROVED BY THE CITY ENGINEER.
2. SEE C.P.S. STANDARD DRAWING NO. 110 FOR PAVEMENT STRUCTURAL SECTION.
- 3.* ADDITIONAL OFF STREET PARKING IS TO BE PROVIDED PER REQUIREMENTS OF FIRE CHIEF, DIRECTOR OF PUBLIC WORKS, AND DIRECTOR OF PLANNING.

CITY OF PALM SPRINGS
PUBLIC WORKS & ENGINEERING DEPARTMENT

PRIVATE STREET

APPROVED: 	DATE: <u>1/10/20</u> 28931
CITY ENGINEER	R.C.E.
DRAWN BY: G.F.F.	FILE NO. STANDARDS
CHECKED BY: M.L.F.	DWG. NO. 302