



① BLOCK "C" WATER FEATURE



② BLOCK "C" CORNER OF TAHQUITZ CANYON AND PALM CANYON



PLAZA ACCENT



BLOCQ BENCH - LBQ150




MAIN PLAZA PAVING



FESTOON LIGHTING



BLOCQ BENCH - LBQ110

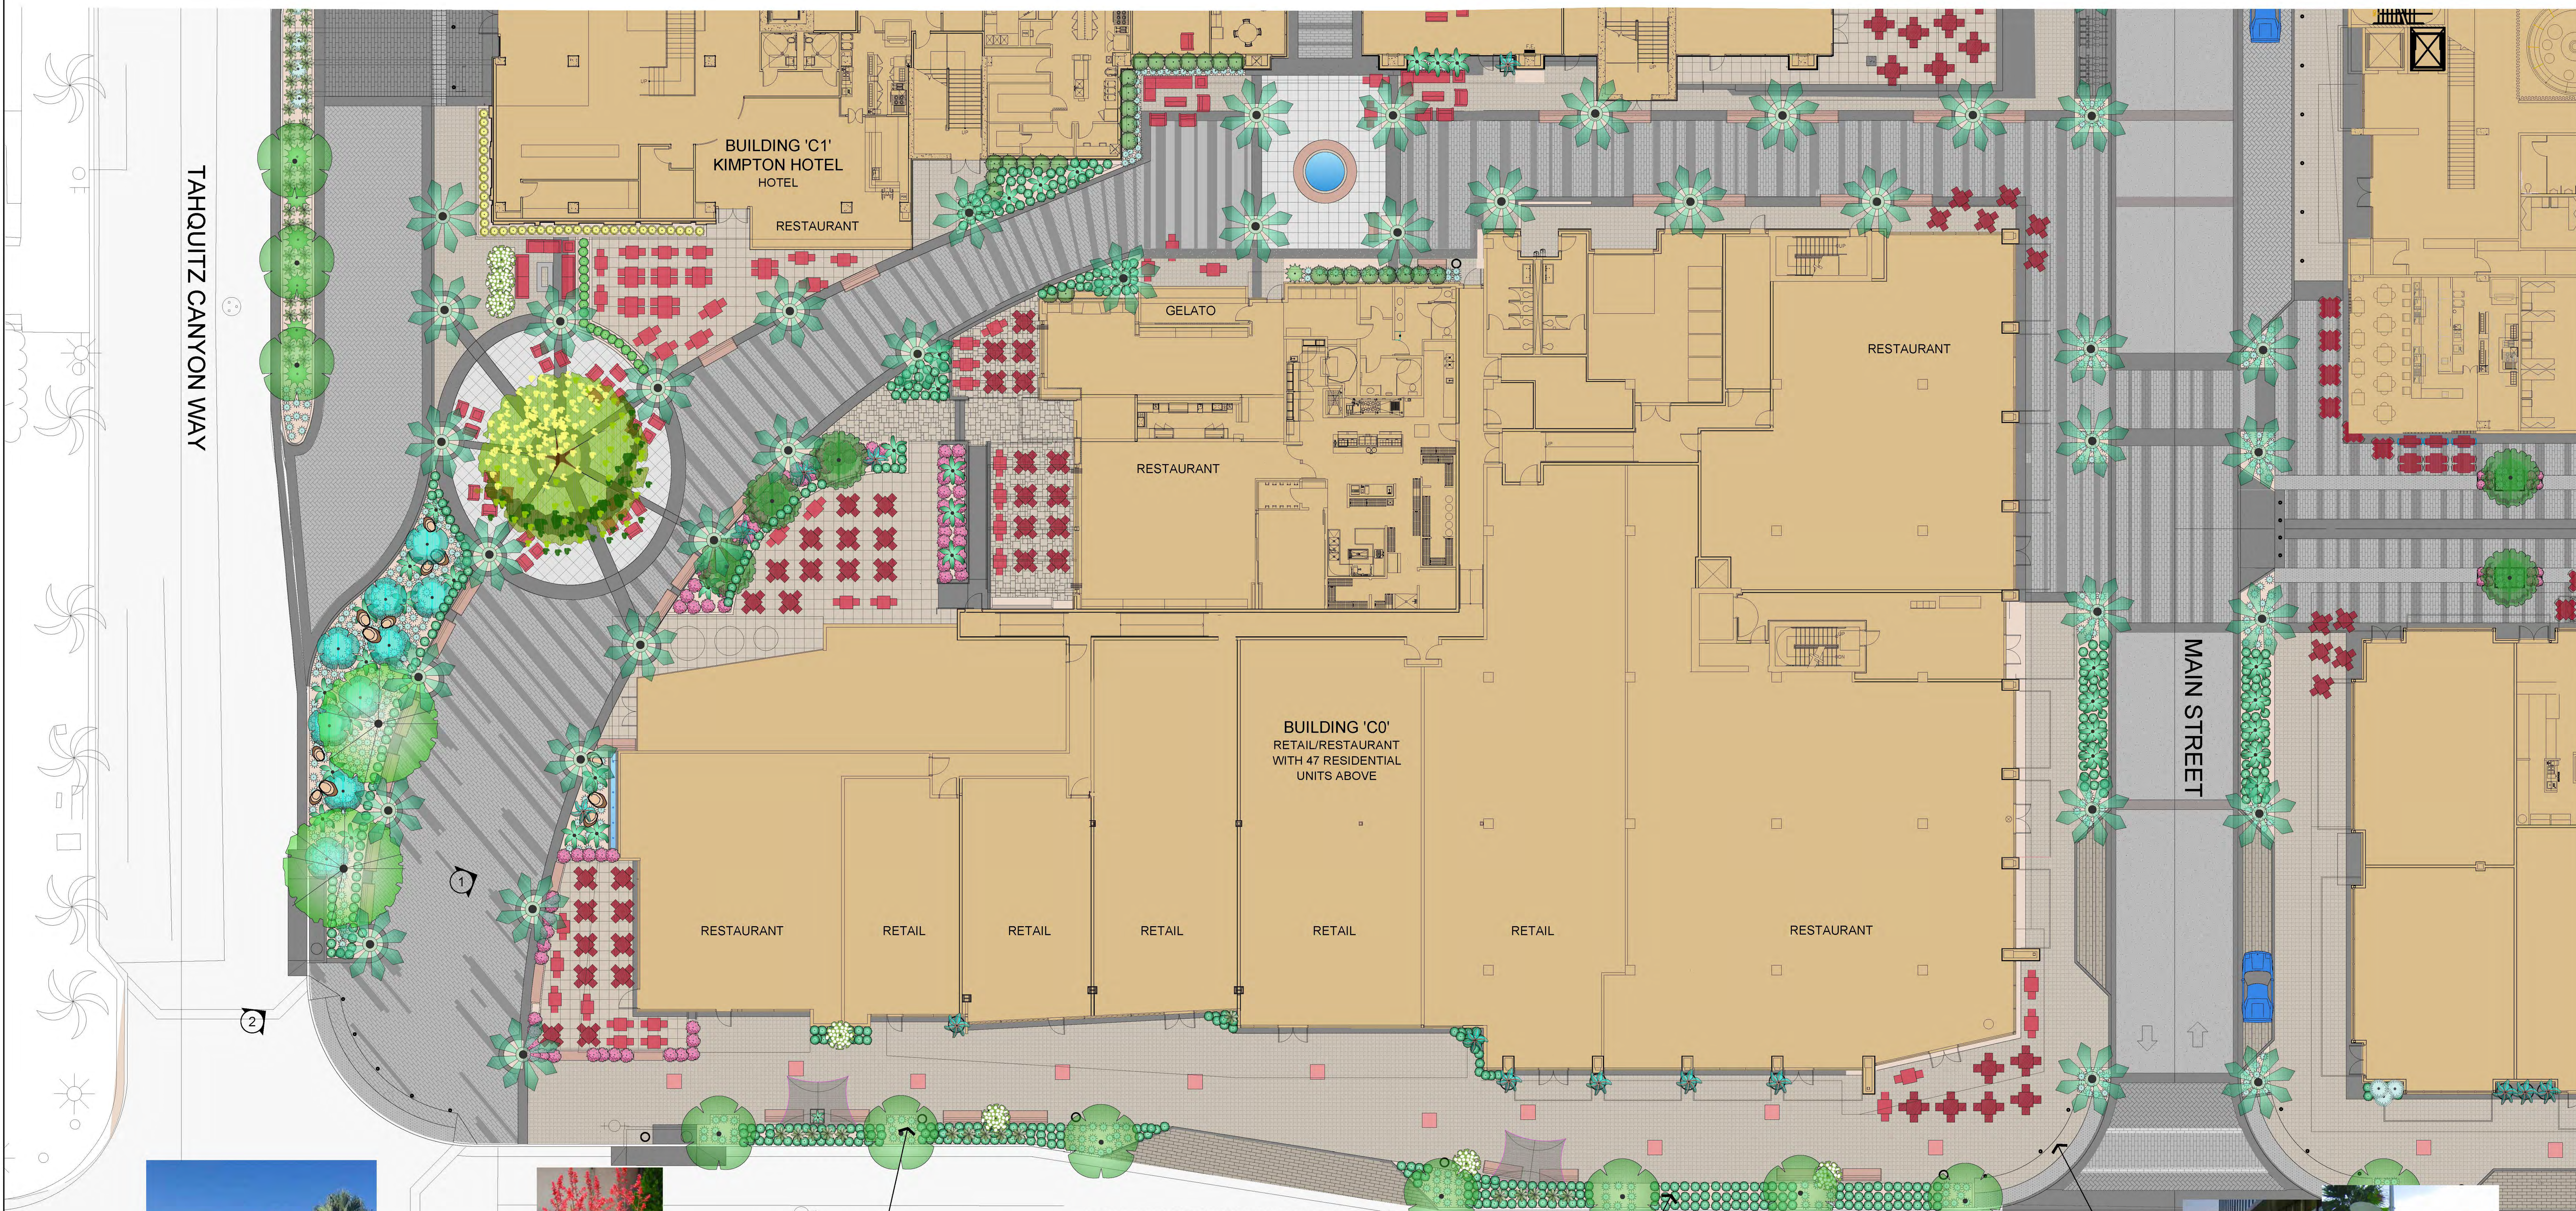

WASHINGTONIA FILIFERA



CARISSA 'BOXWOOD BEAUTY'



DIANELLIA



SHADE STRUCTURE



BENCH




TRASH RECEPTACLE

STAINLESS STEEL TRUNCATED DOMES



TRUNCATED DOMES

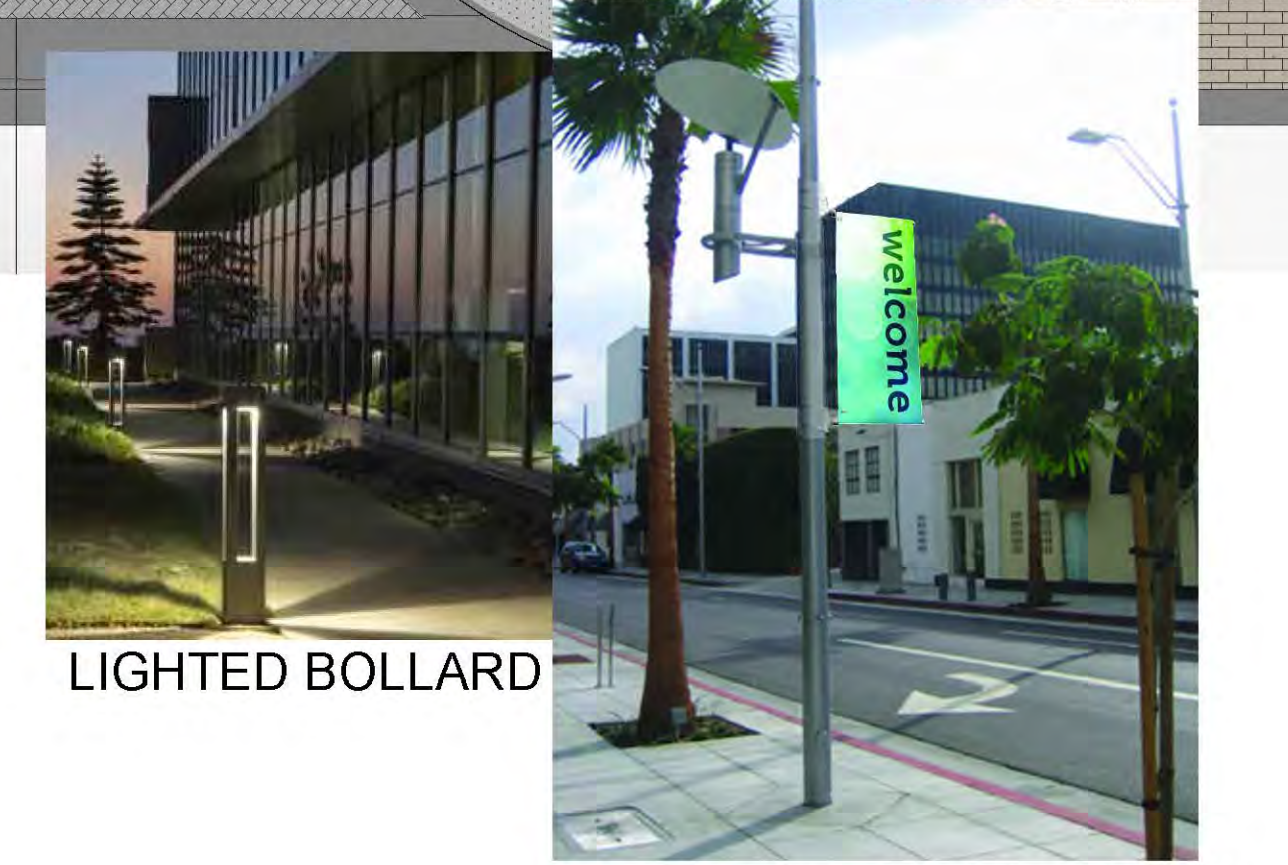

LIGHTED BOLLARD

STREET LIGHT W/ BANNER

DOWNTOWN PALM SPRINGS

PALM SPRINGS, CALIFORNIA
BLOCK C PLANTING CONCEPT PLAN

SCALE: 3/32"=1'-0"

L-4.1
WESSMAN
DEVELOPMENT COMPANY



TKD ASSOCIATES, INCORPORATED
LAND PLANNING - LANDSCAPE ARCHITECTURE
WATER CONSERVATION
71-711 San Jacinto Drive, Suite C
RANCHO MIRAGE, CALIFORNIA 92270
Phone: (760) 776-1751
Fax: (760) 776-1753
Email: tkd@tkdinc.com

OCTOBER 20, 2015



WATER FEATURE



CORTEN STEEL PLANTERS



WATER FEATURE



PLAZA ACCENT



MAIN PLAZA PAVING



BLOCQ BENCH - LBQ150



FESTOON LIGHTING



BLOCQ BENCH - LBQ110



SPECIMEN PALO VERDE TREE




PHOENIX DACTILIFERA




BOUGAINVILLEA 'OO-LA-LA'




CHAMAEROPS HUMILIS

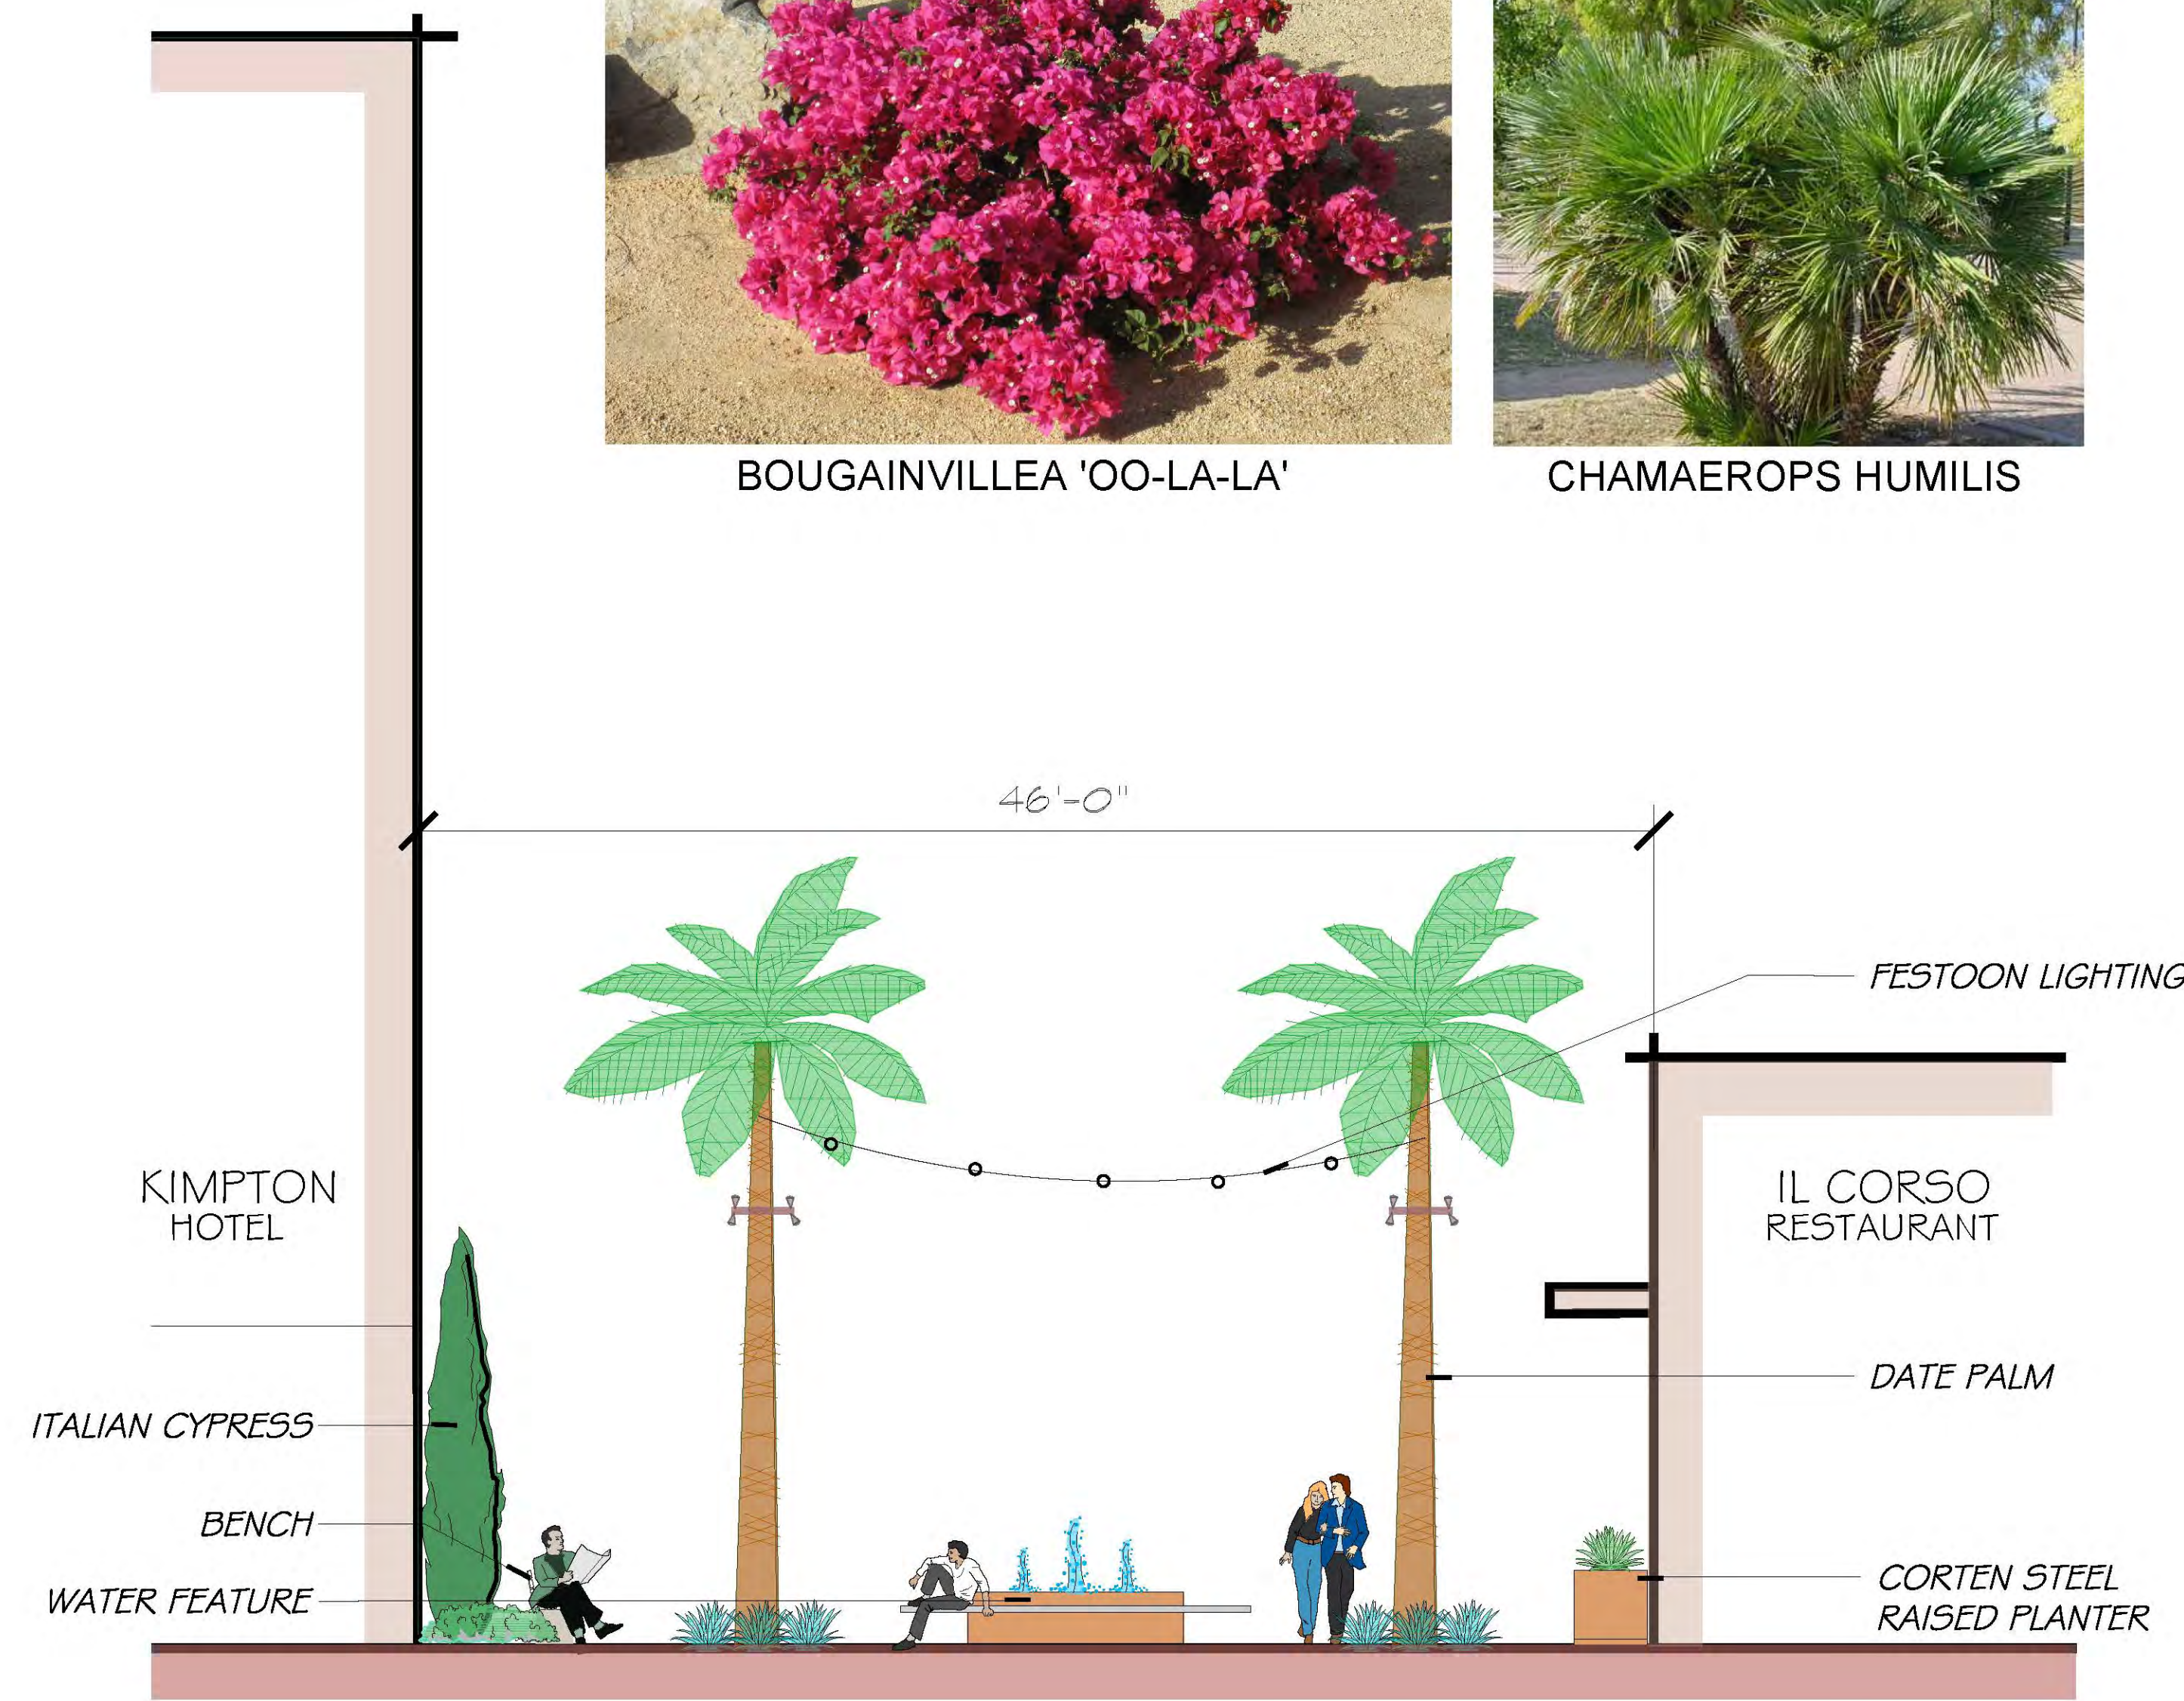

A IL CORSO PLAZA SECTION
SCALE: 3/16" = 1'-0"

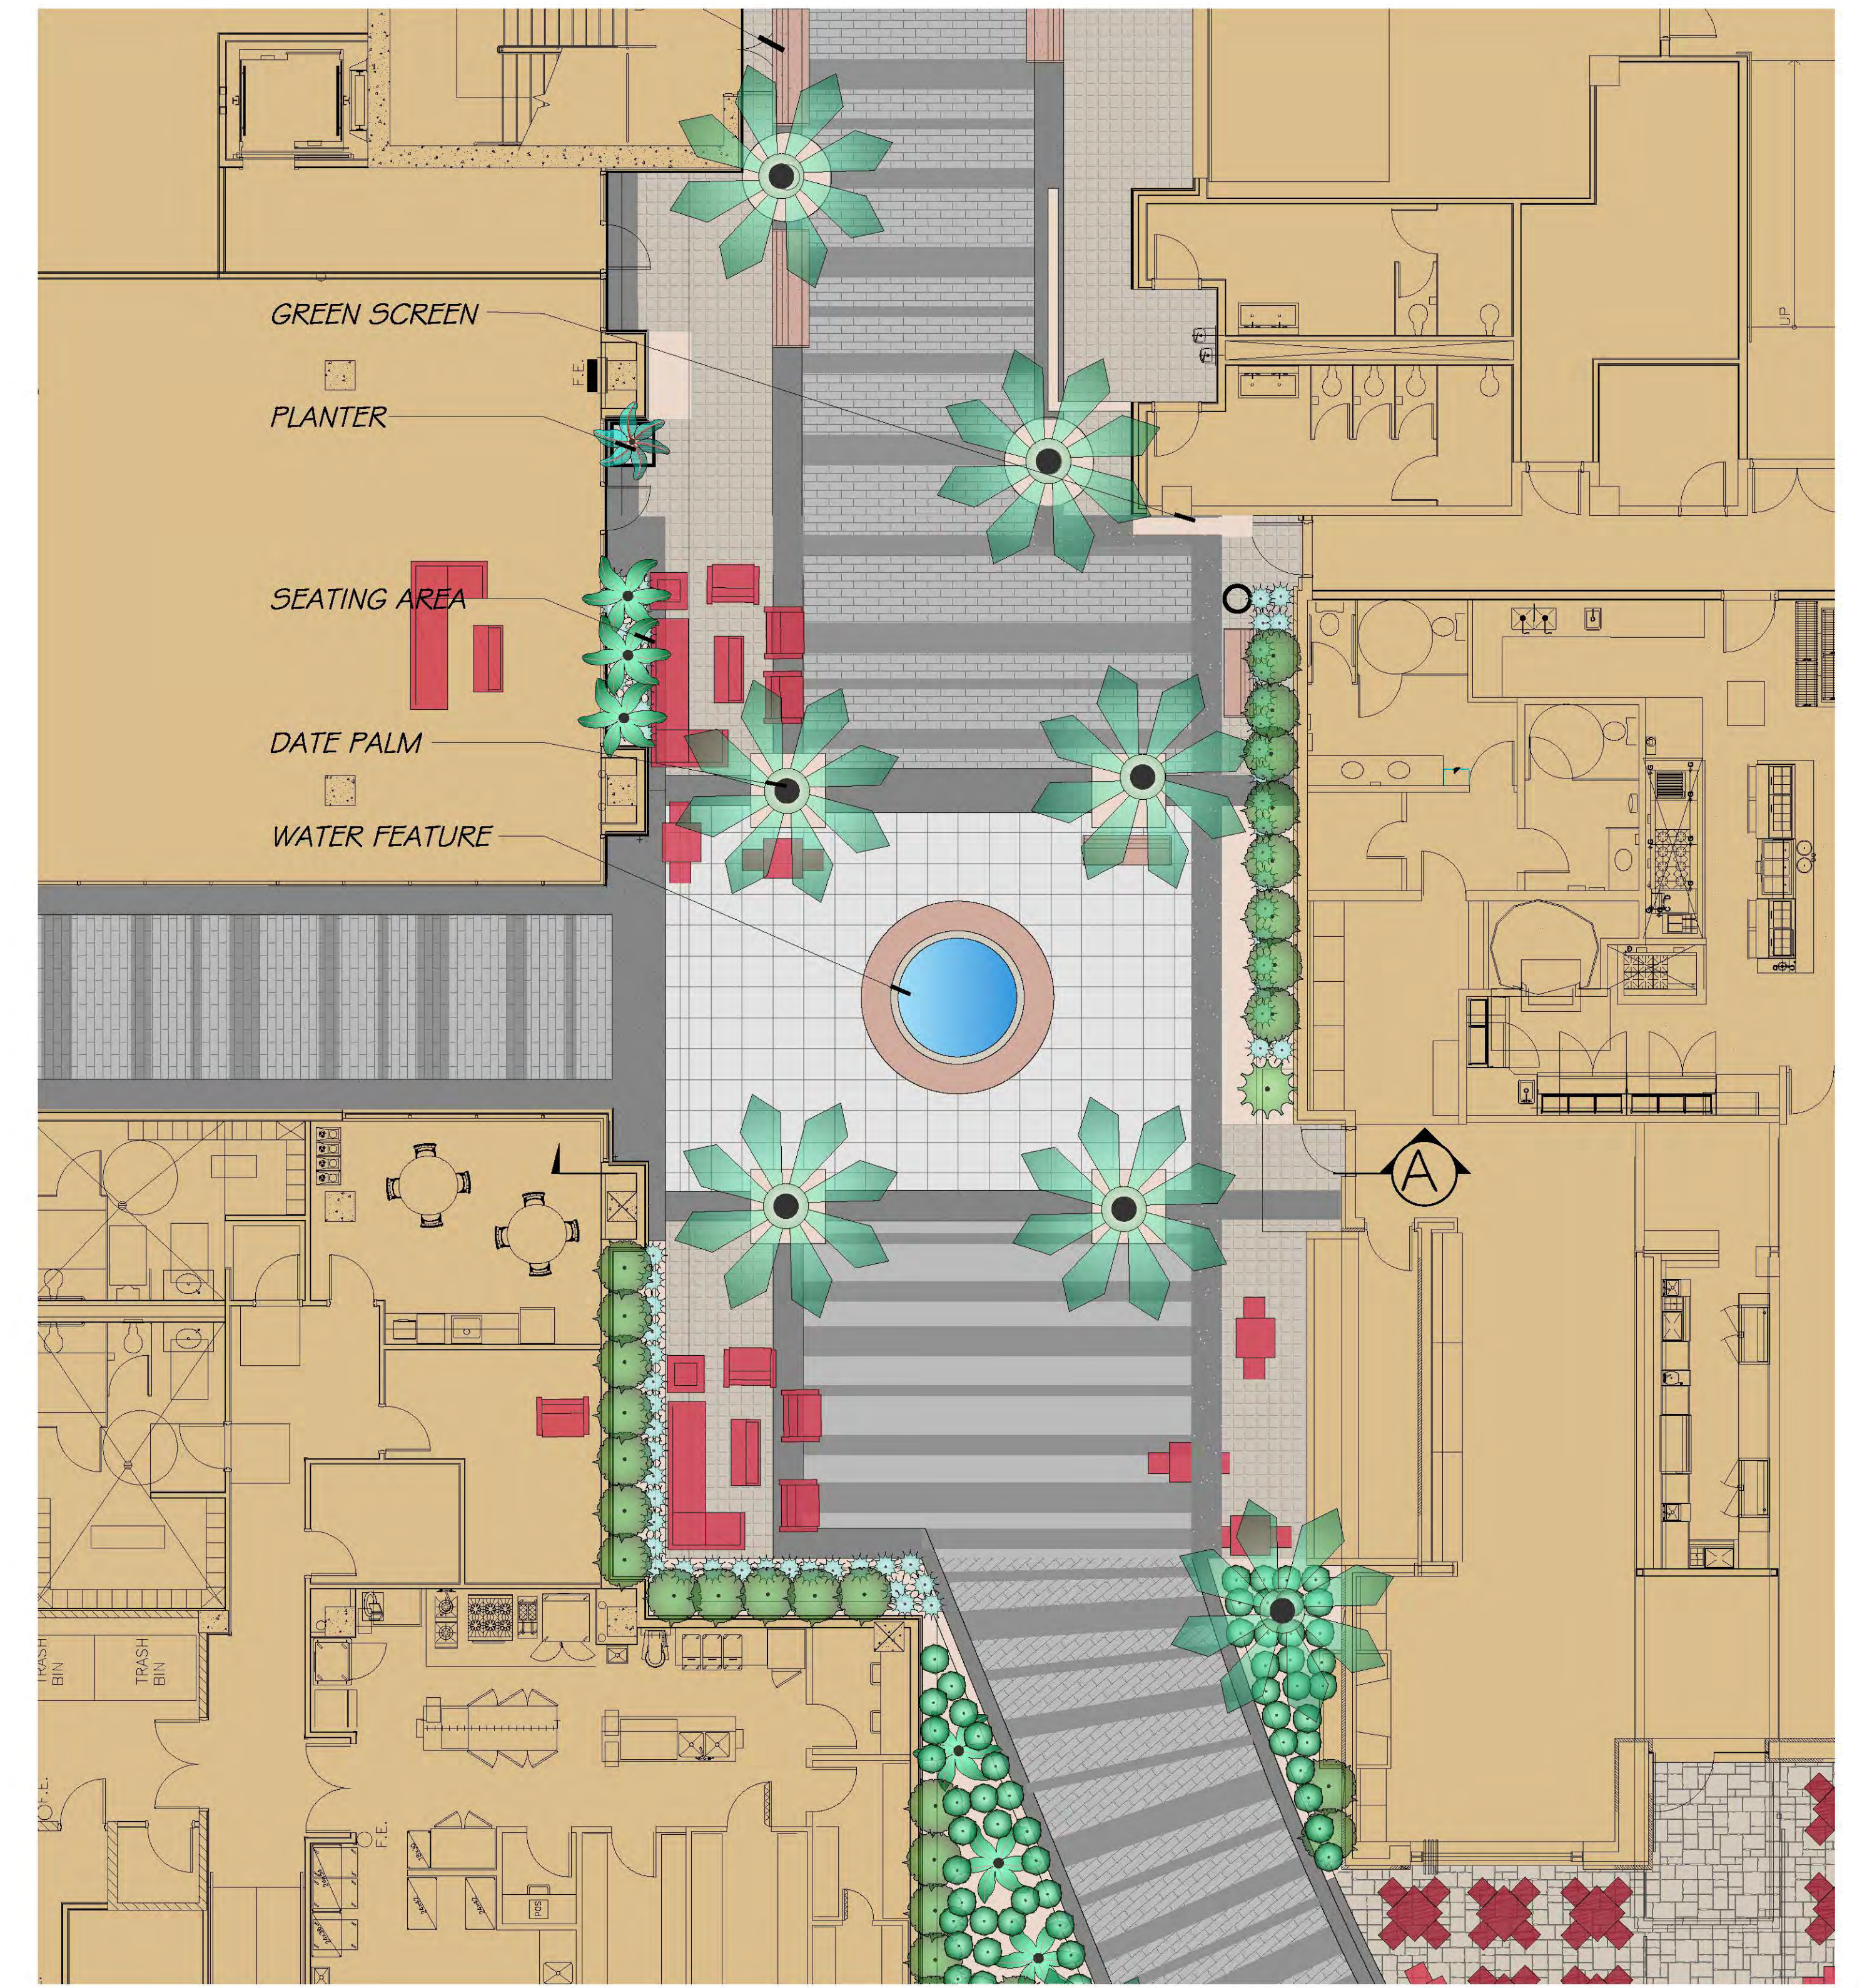

IL CORSO PLAZA ENLARGEMENT PLAN
SCALE: 1/8" = 1'-0"

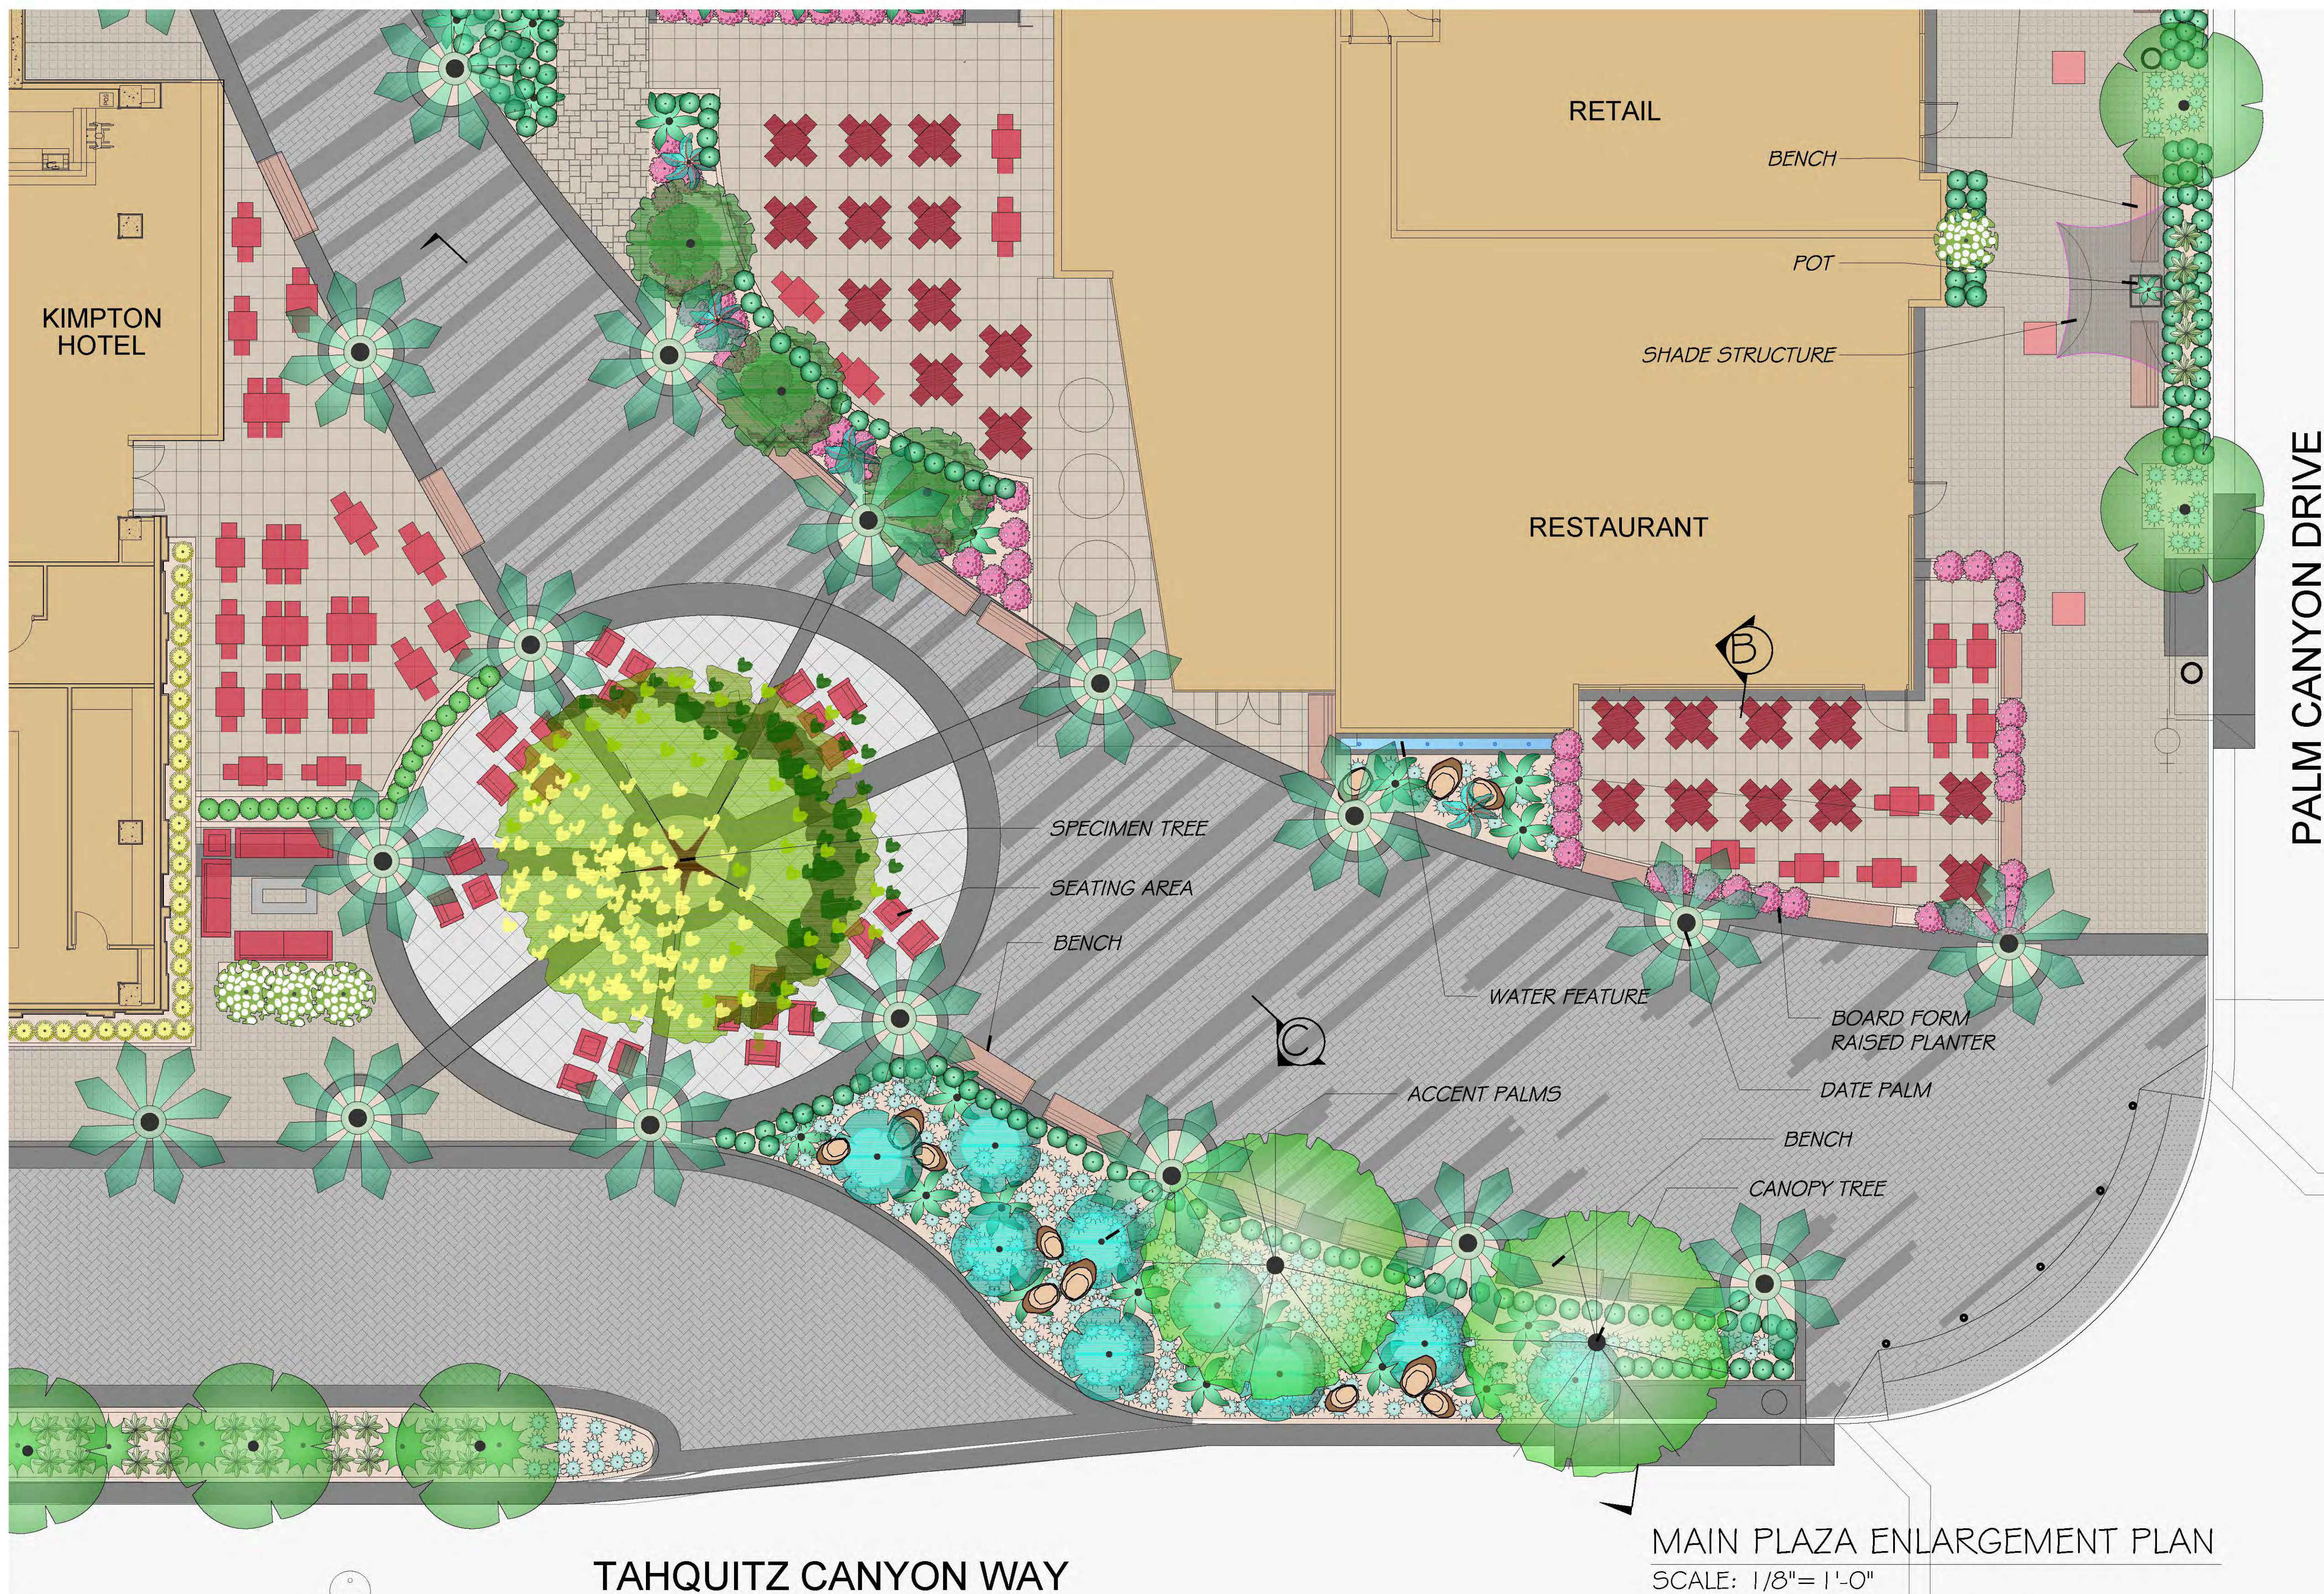


TAHQUITZ CANYON WAY

MAIN PLAZA ENLARGEMENT PLAN
SCALE: 1/8" = 1'-0"



B MAIN PLAZA SECTION
SCALE: 3/16" = 1'-0"

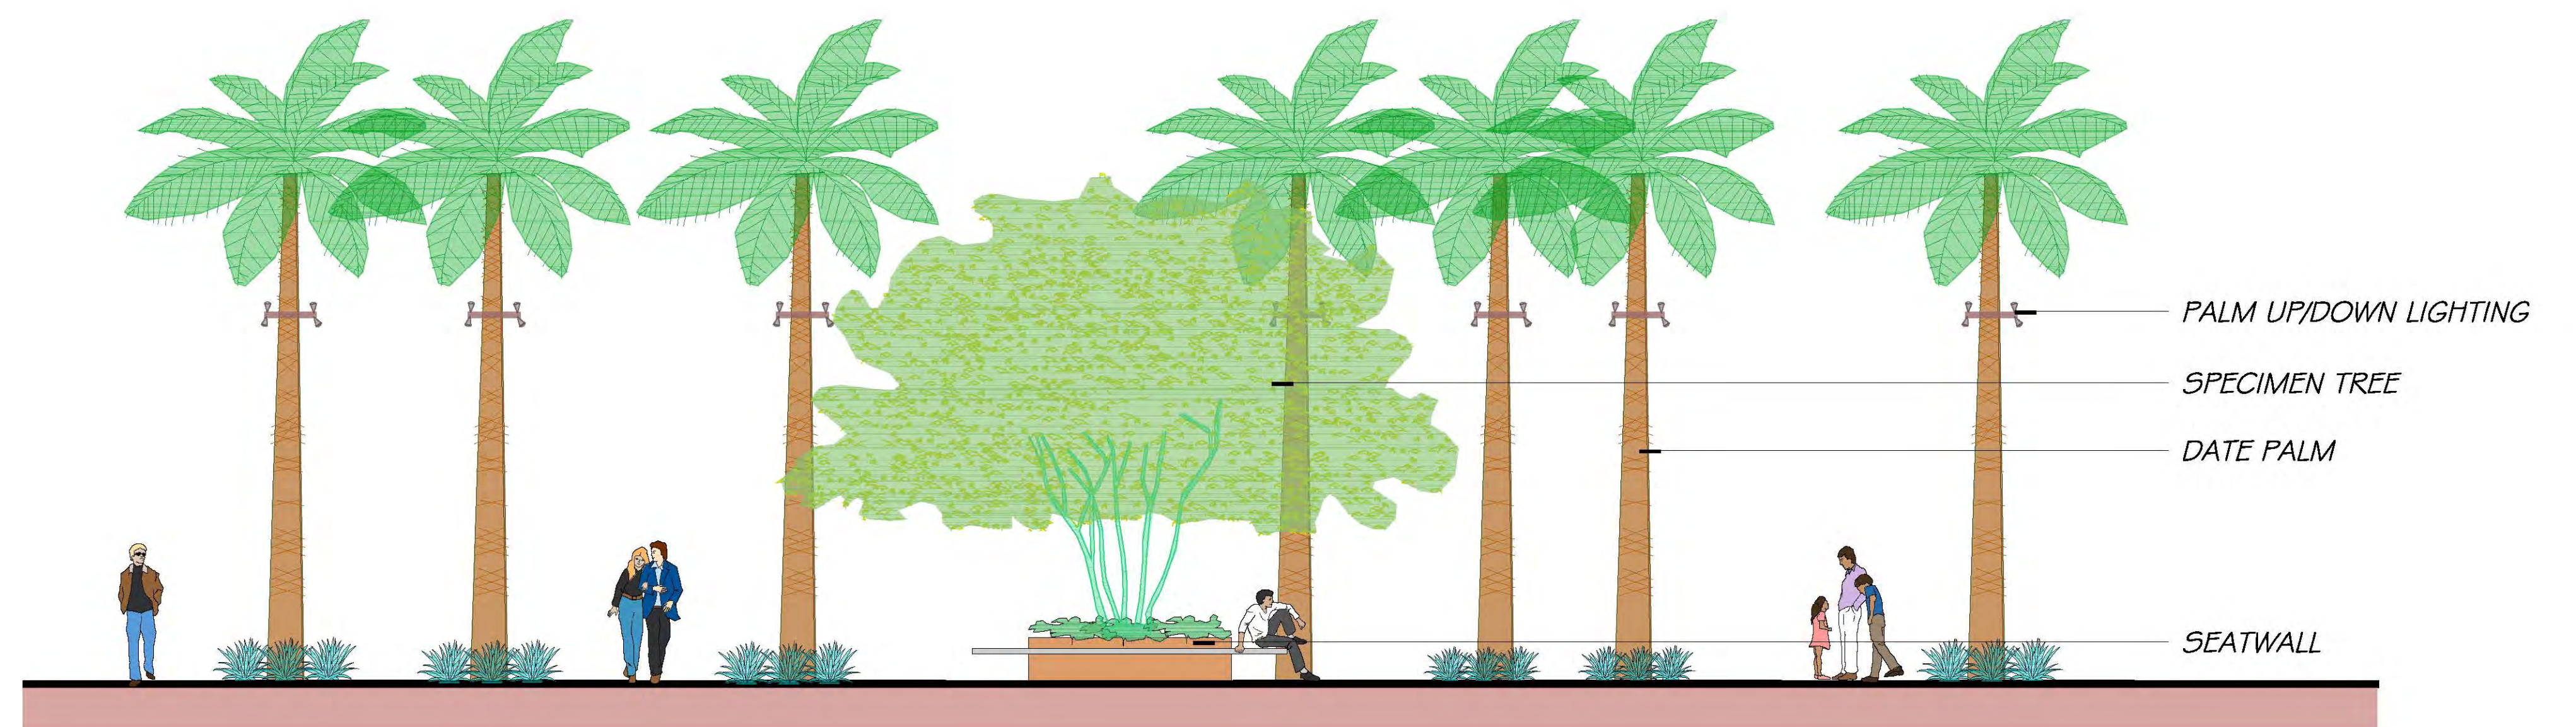

C MAIN PLAZA SECTION
SCALE: 3/16" = 1'-0"

DOWNTOWN PALM SPRINGS

PALM SPRINGS, CALIFORNIA
SITE DETAILS AND SECTIONS

SCALE: SEE SHEET

L-4.2
WESSMAN
DEVELOPMENT COMPANY



TKD ASSOCIATES, INCORPORATED
LAND PLANNING - LANDSCAPE ARCHITECTURE
WATER CONSERVATION
71-711 San Jacinto Drive, Suite C
RANCHO MIRAGE, CALIFORNIA 92270
Phone: (760) 776-1751
Fax: (760) 776-1753
Email: tkd@ktdinc.com

OCTOBER 20, 2015

HARDSCAPE



S1 CITY SIDEWALKS



ST4 STREET PARKING



P1 PLAZA WALKWAY



ST1 STREET INTERSECTIONS



ST3 CONCRETE STREET GRAPHITE CURBS & BANDS




P3 PLAZA ACCENT



ST1 STAINLESS STEEL TRUNCATED DOMES



BOLLARDS

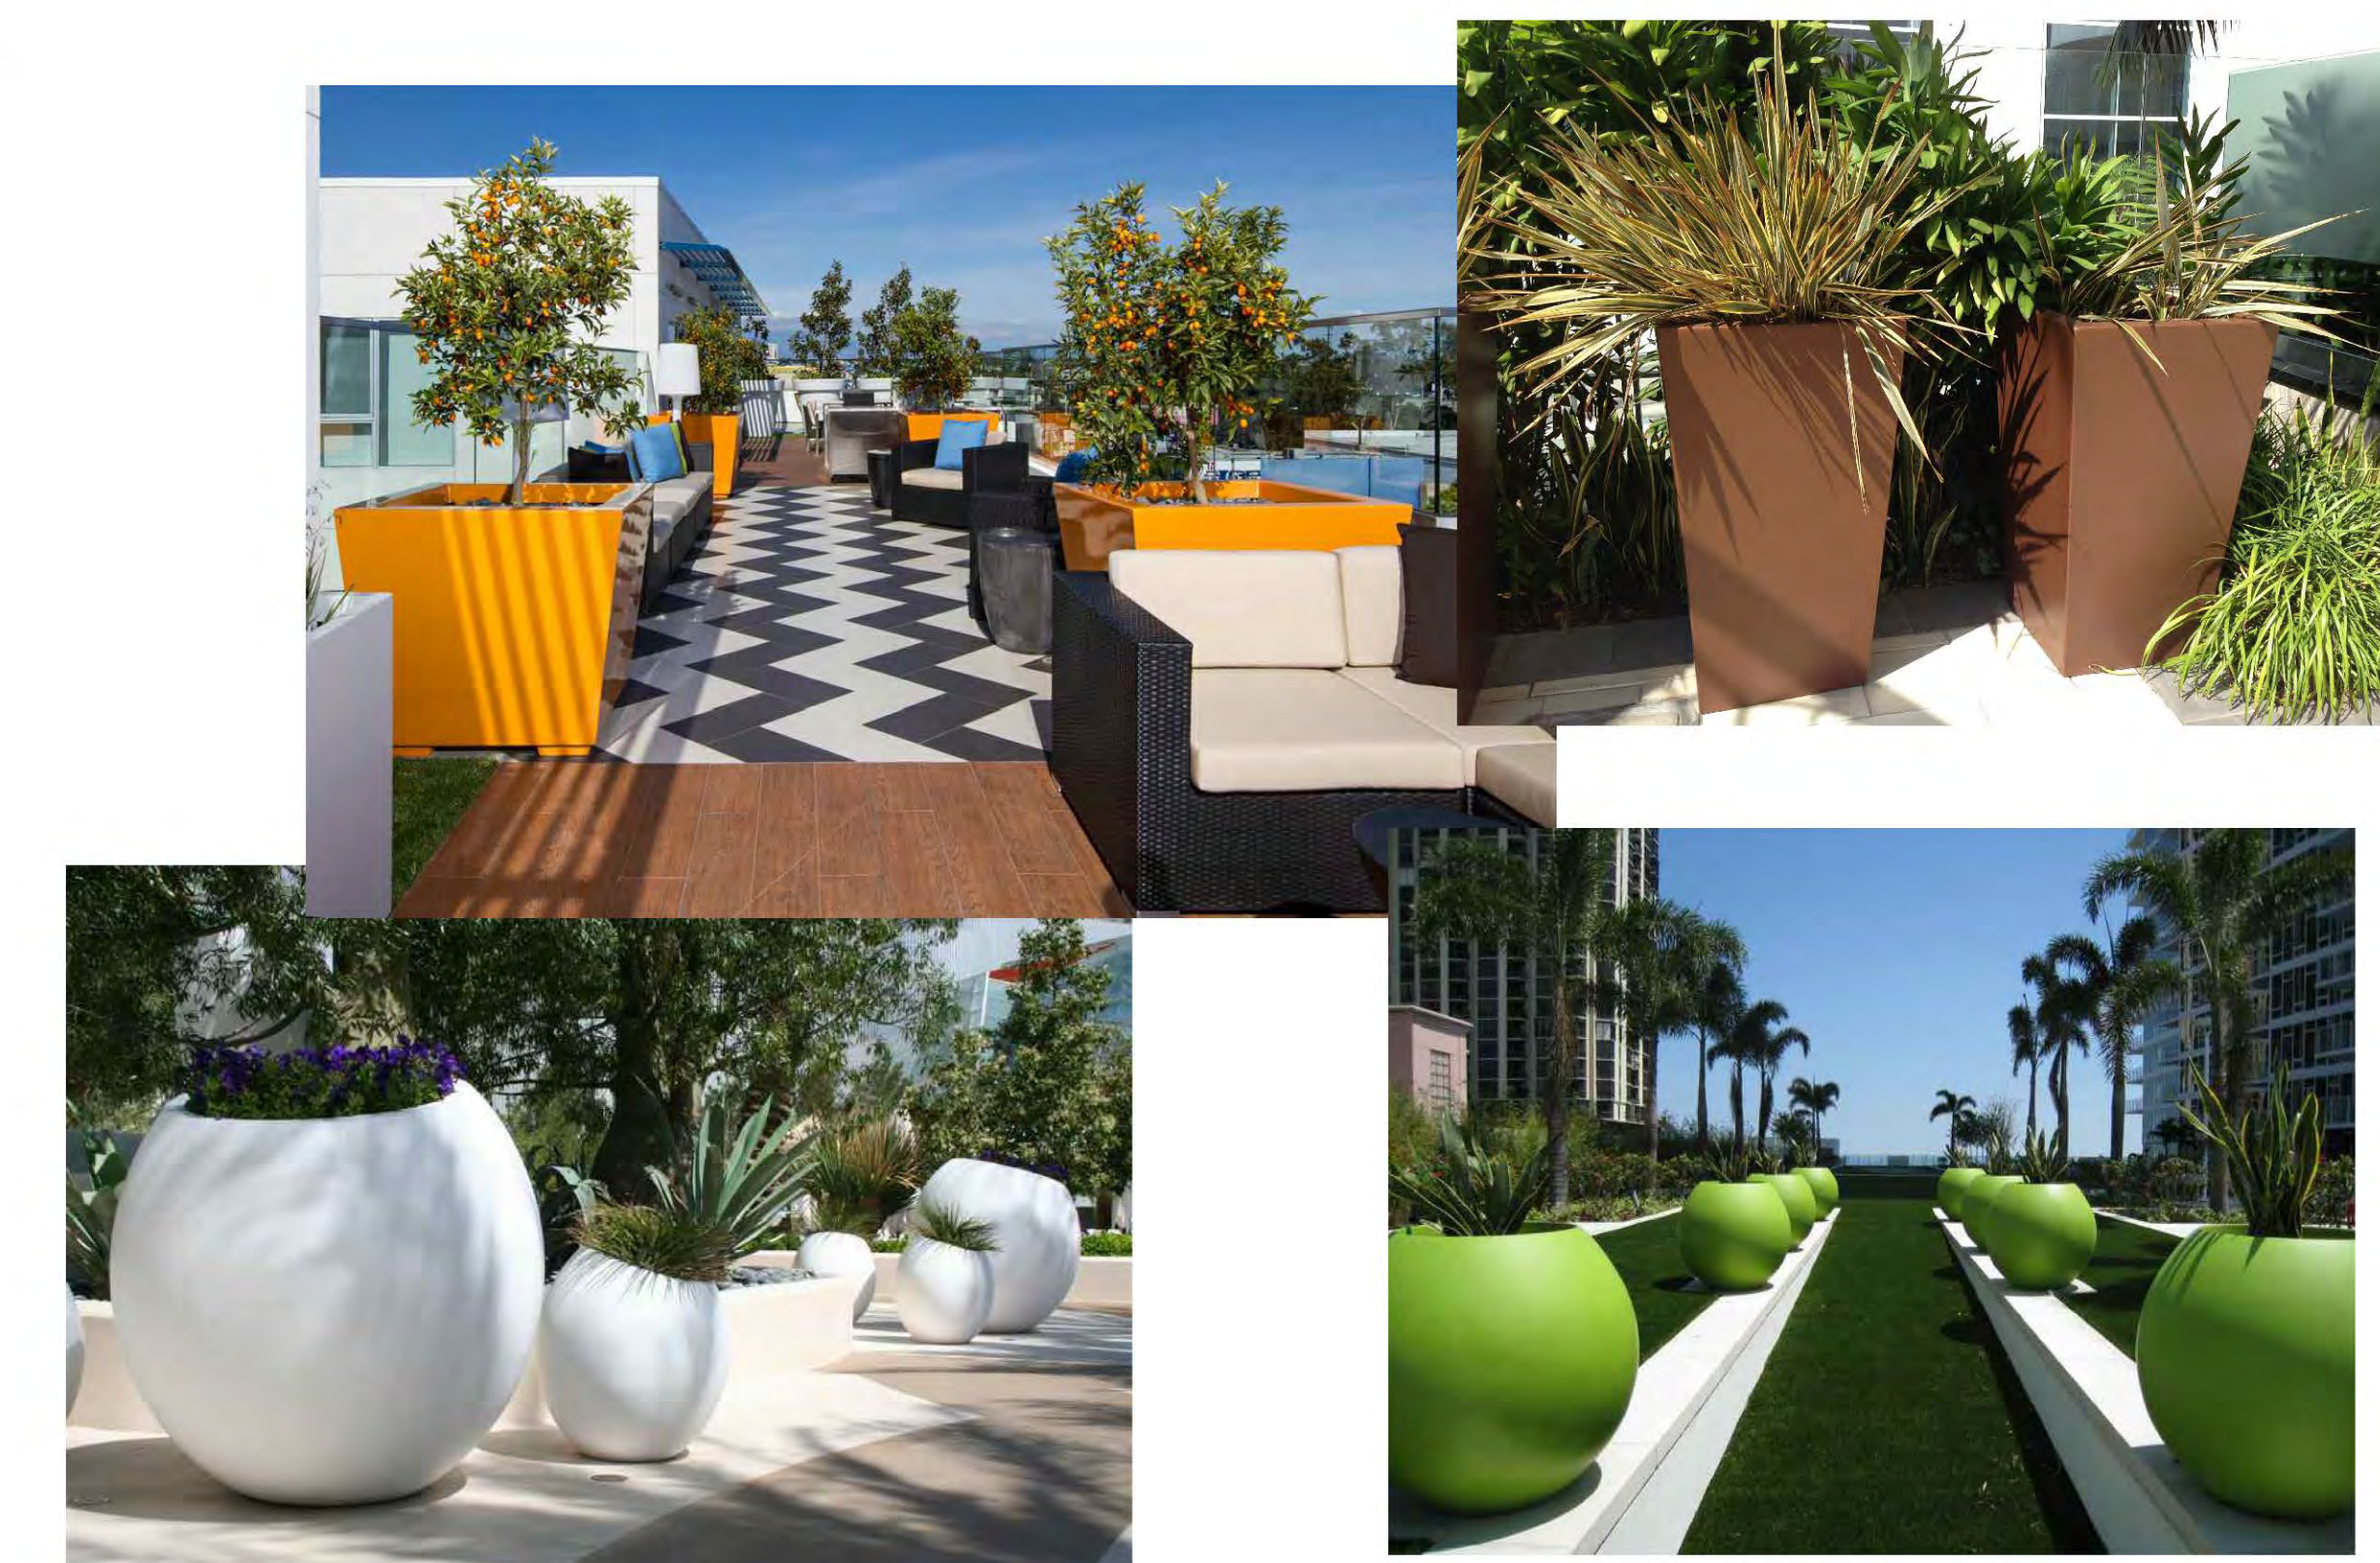

SITE FURNISHING

LIGHTING



BOLLARD LIGHT



3' HT. LOUNGE AREA LIGHT




CANOPY TREE UPLIGHT



PALM TREE UPLIGHT/ DOWNLIGHT

WATERFEATURE

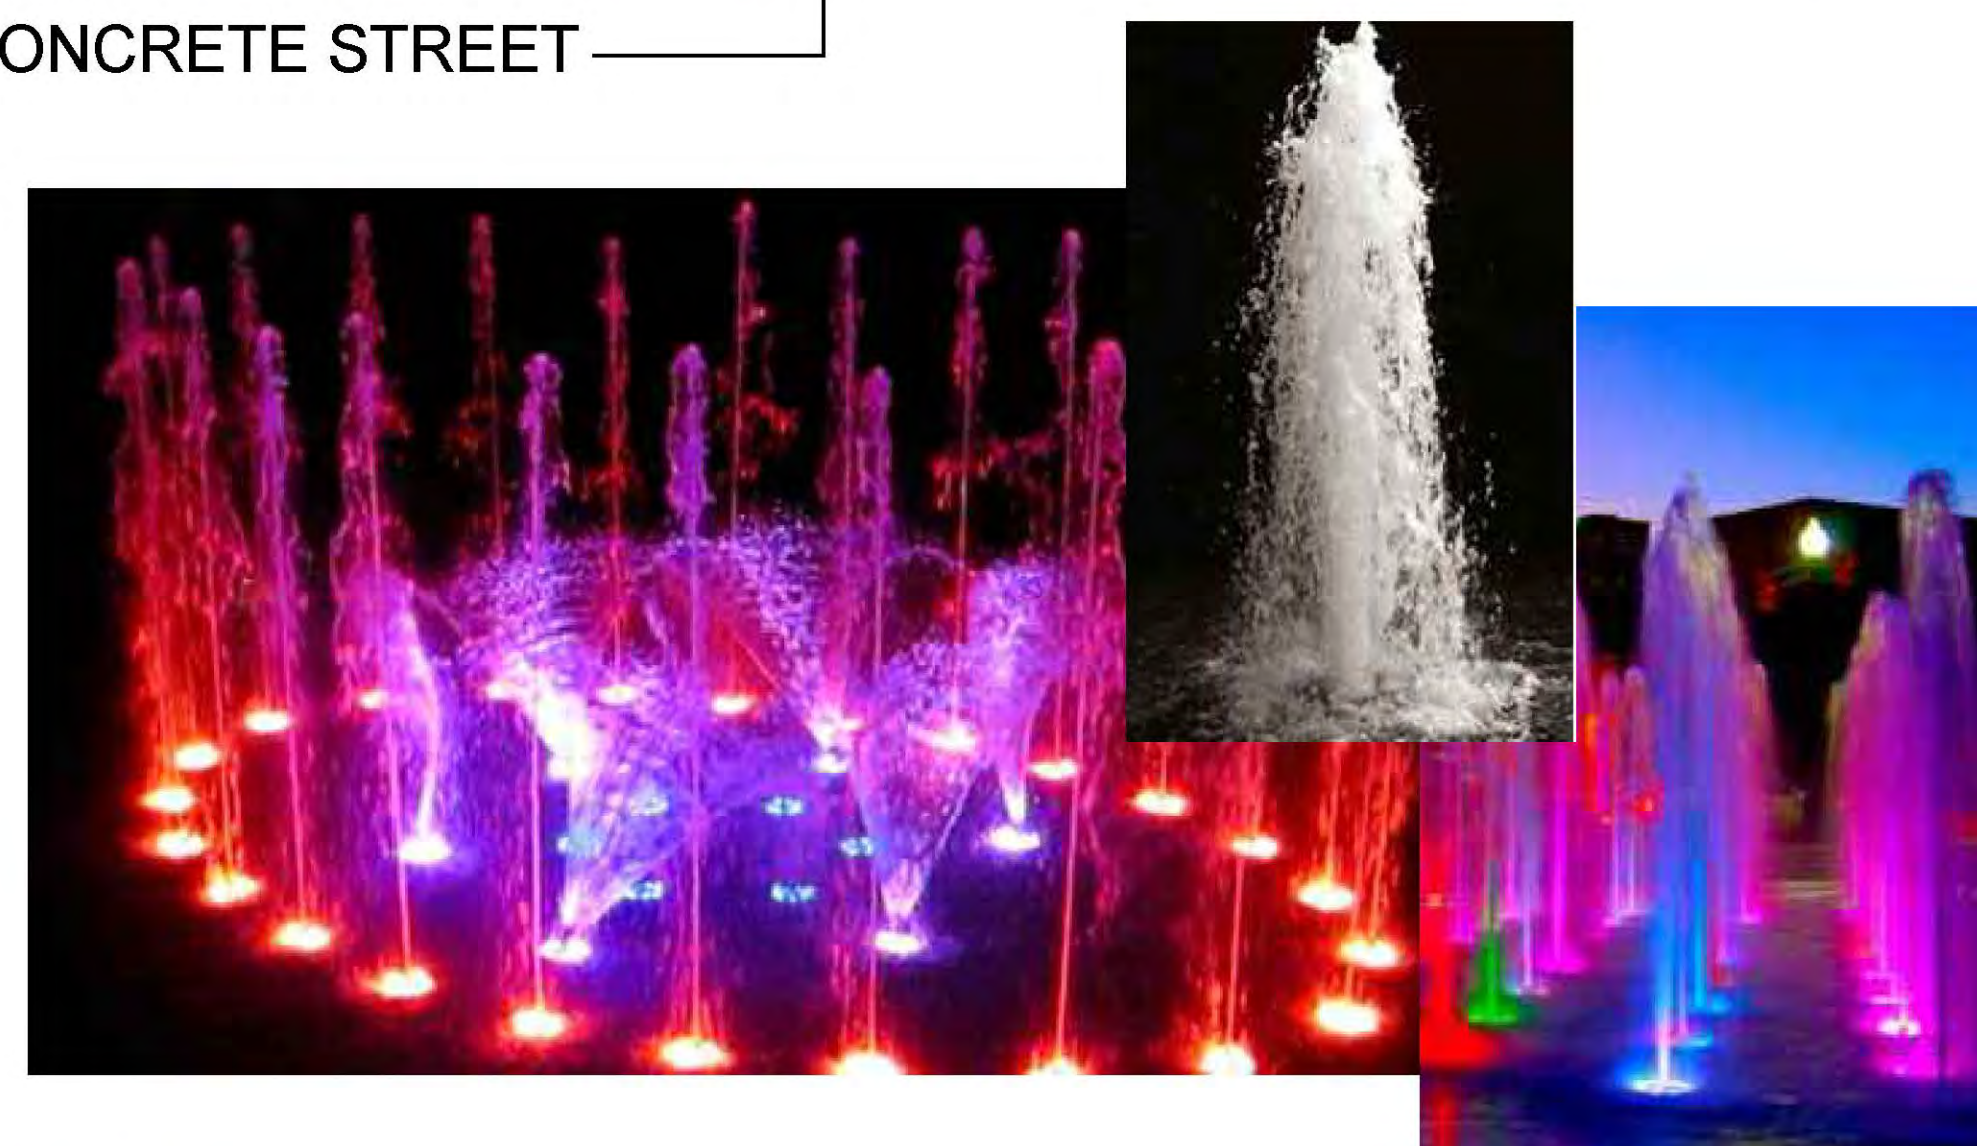

INTERSECTION LIGHT




PEDESTRIAN LIGHT



PEDESTRIAN LIGHT W/ BANNER



PEDESTRIAN CORRIDOR LIGHT

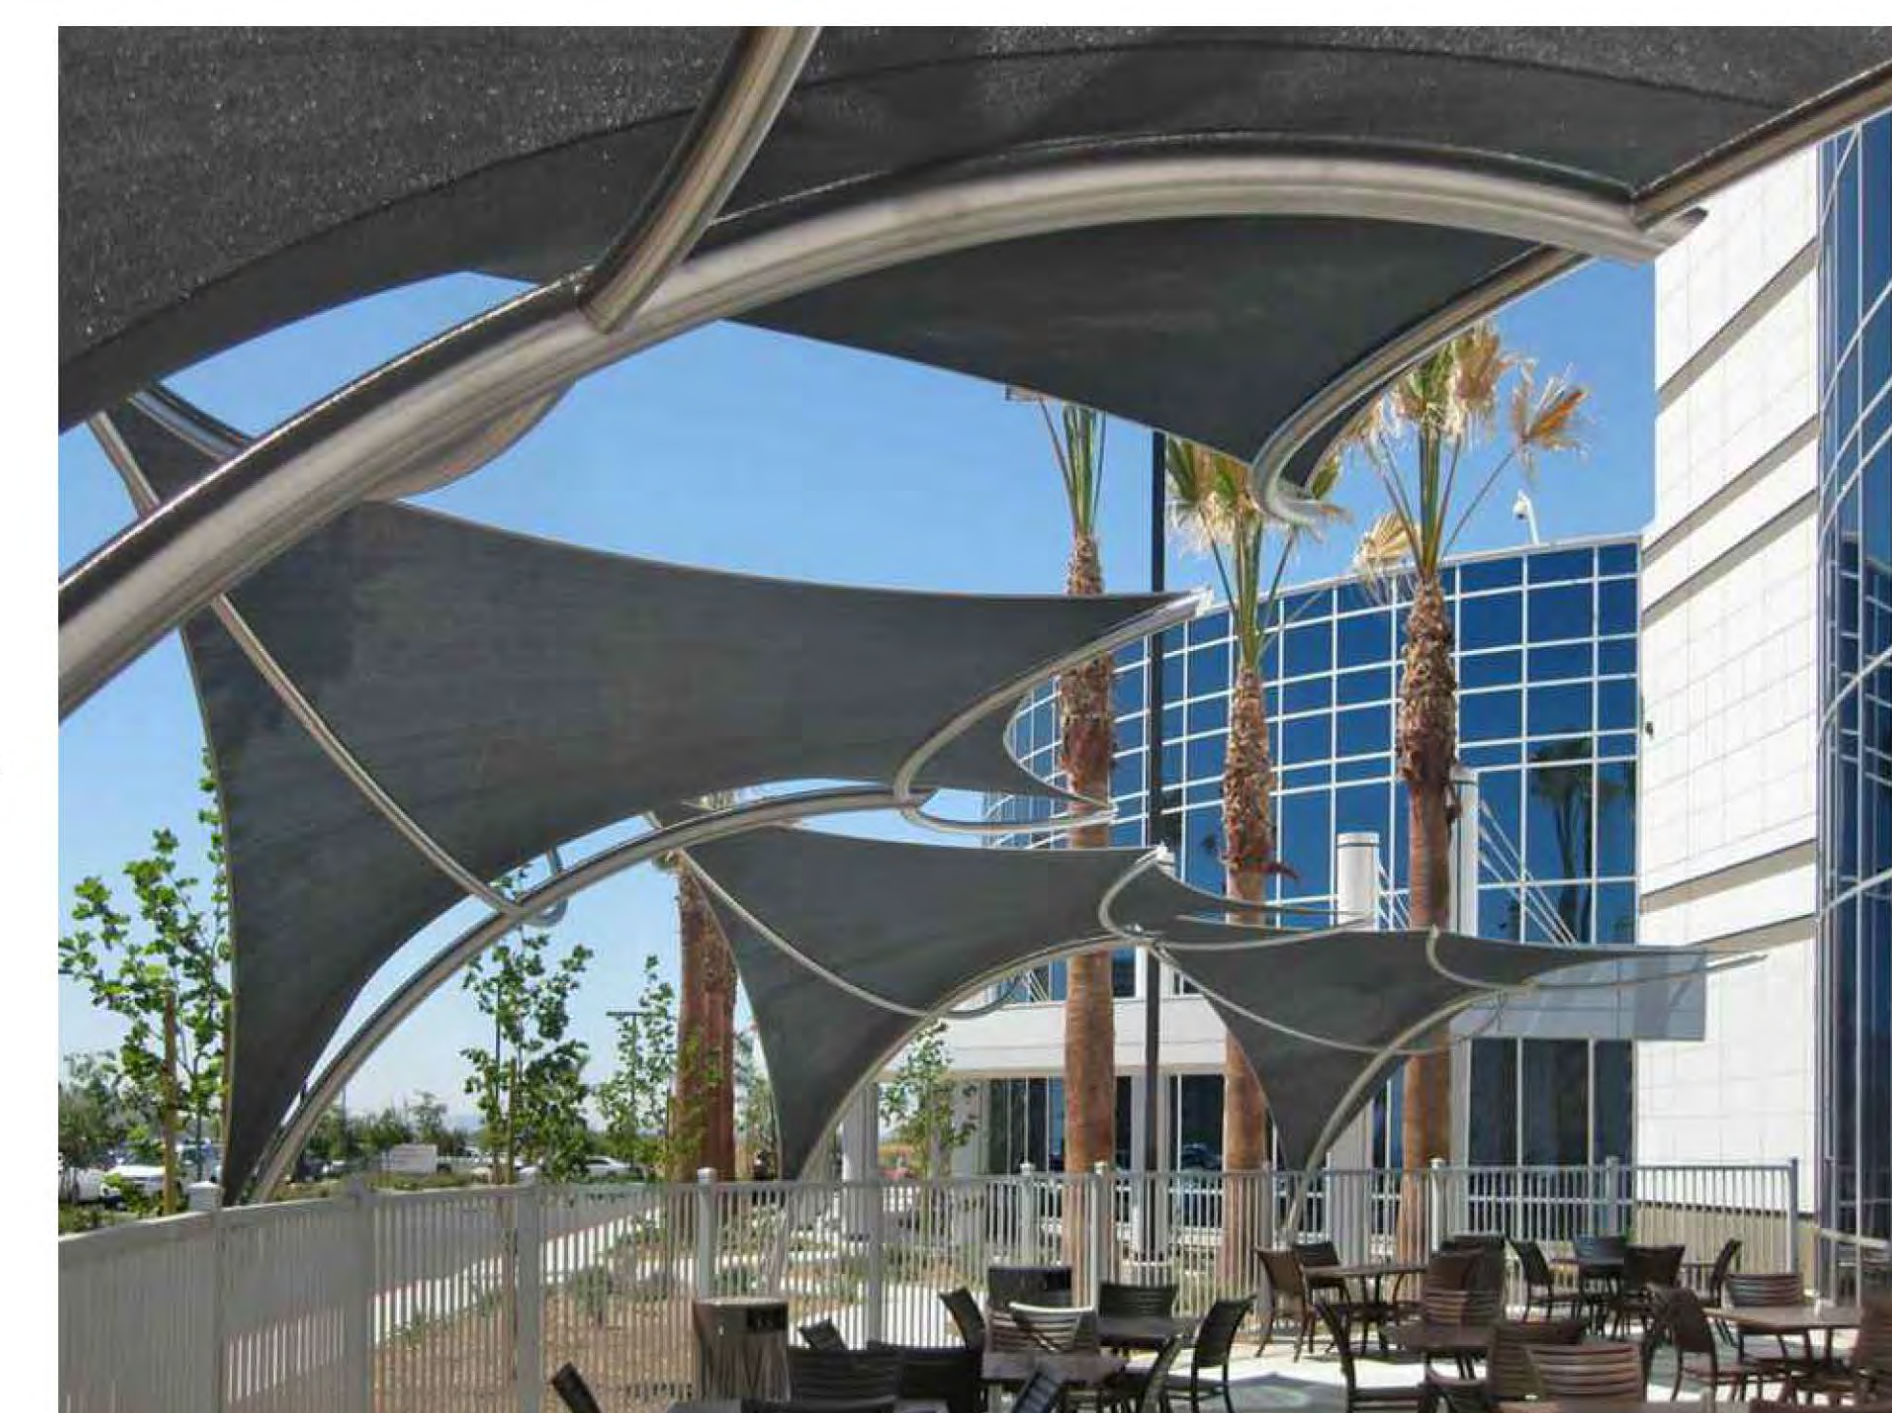

SEATING AREA SHADE STRUCTURE



LM3 BOLLARD

LM3 TRASH RECEPTACLE




LAB 23 FILM BICYCLE RACK



BLOCQ BENCH - LBQ150



BOSE FREE SPACE 51 SPEAKER

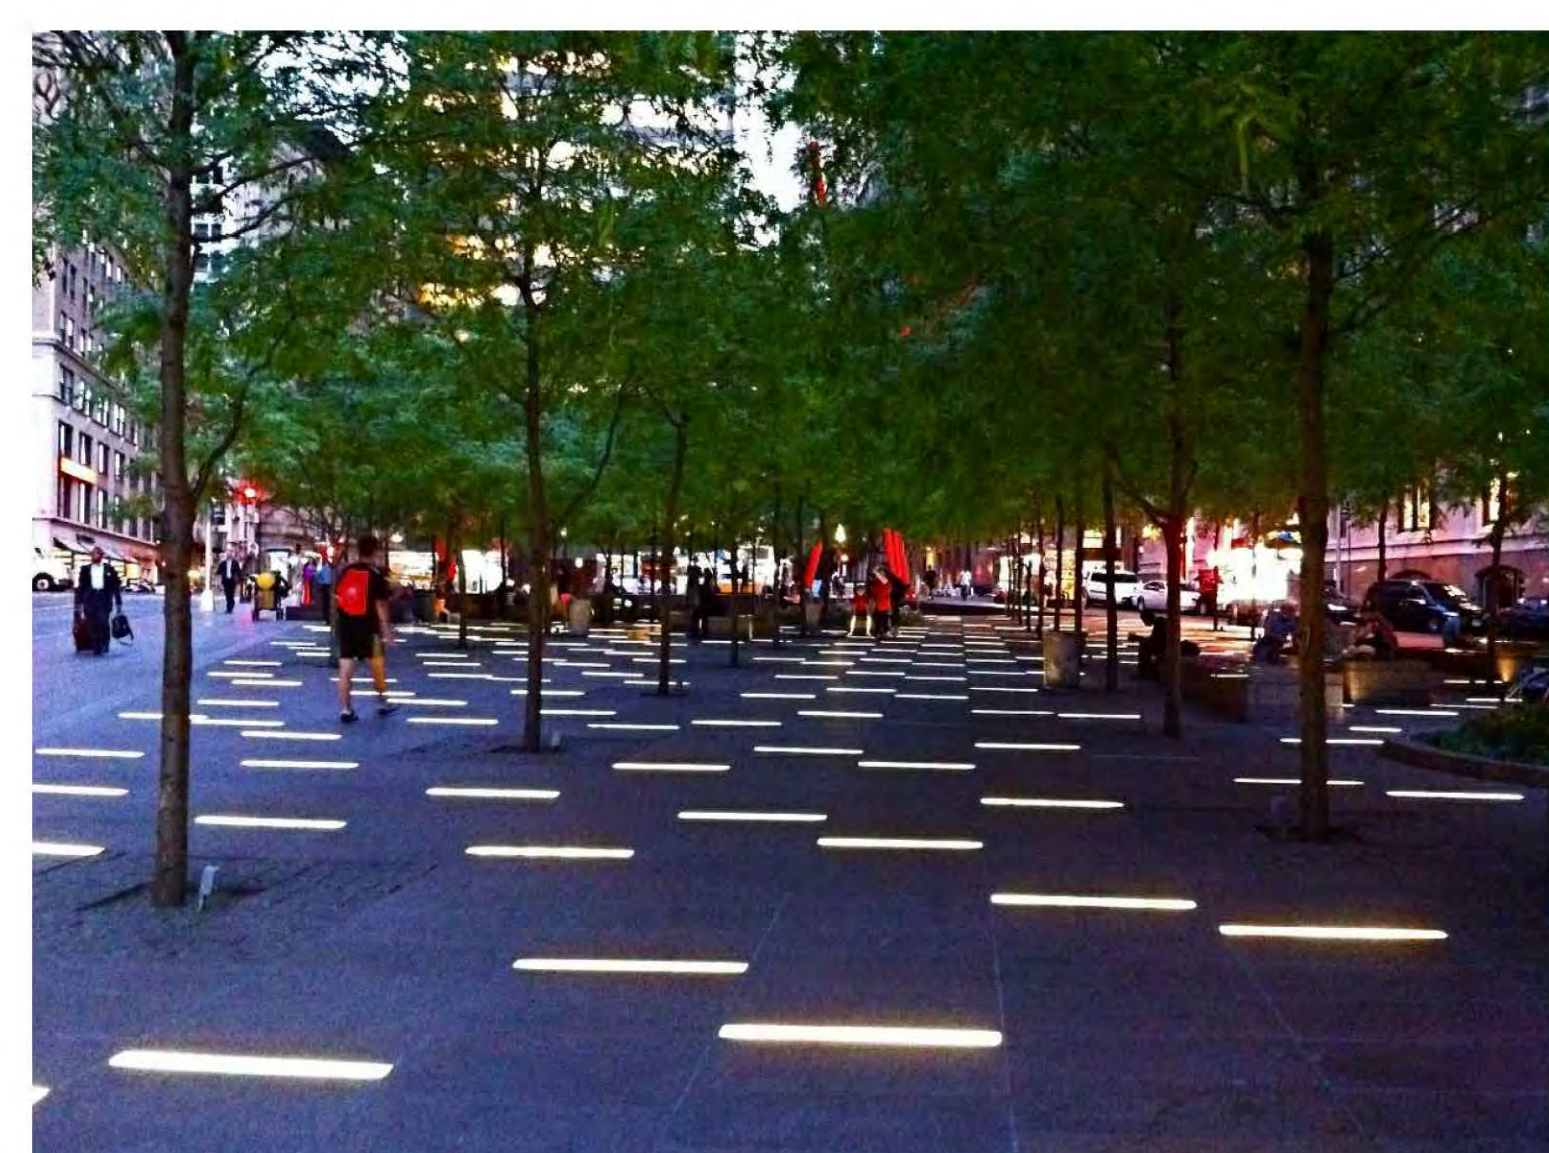

INGROUND CORRIDOR LIGHT



FESTOON LIGHTING



PLANTER LINE CORTEN STEEL PLANTERS



BLOCQ BENCH - LBQ150



BLOCQ BENCH - LBQ110

DOWNTOWN PALM SPRINGS

PALM SPRINGS, CALIFORNIA
MATERIAL BOARD



TKD ASSOCIATES, INCORPORATED
LAND PLANNING - LANDSCAPE ARCHITECTURE
WATER CONSERVATION
71-711 San Jacinto Drive, Suite C 92270
RANCHO MIRAGE, CALIFORNIA
Phone: (760) 776-1751
Fax: (760) 776-1753
Email: tkd@tkdinc.com
OCTOBER 20, 2015



CORNER OF PALM CANYON AND TAHQUITZ CANYON
DOWNTOWN PALM SPRINGS





BLOCK "C" IL CORSO PLAZA
DOWNTOWN PALM SPRINGS