


RIVERSIDE COUNTY FLOOD CONTROL AND  
WATER CONSERVATION DISTRICT  
PLANNING DIVISION  

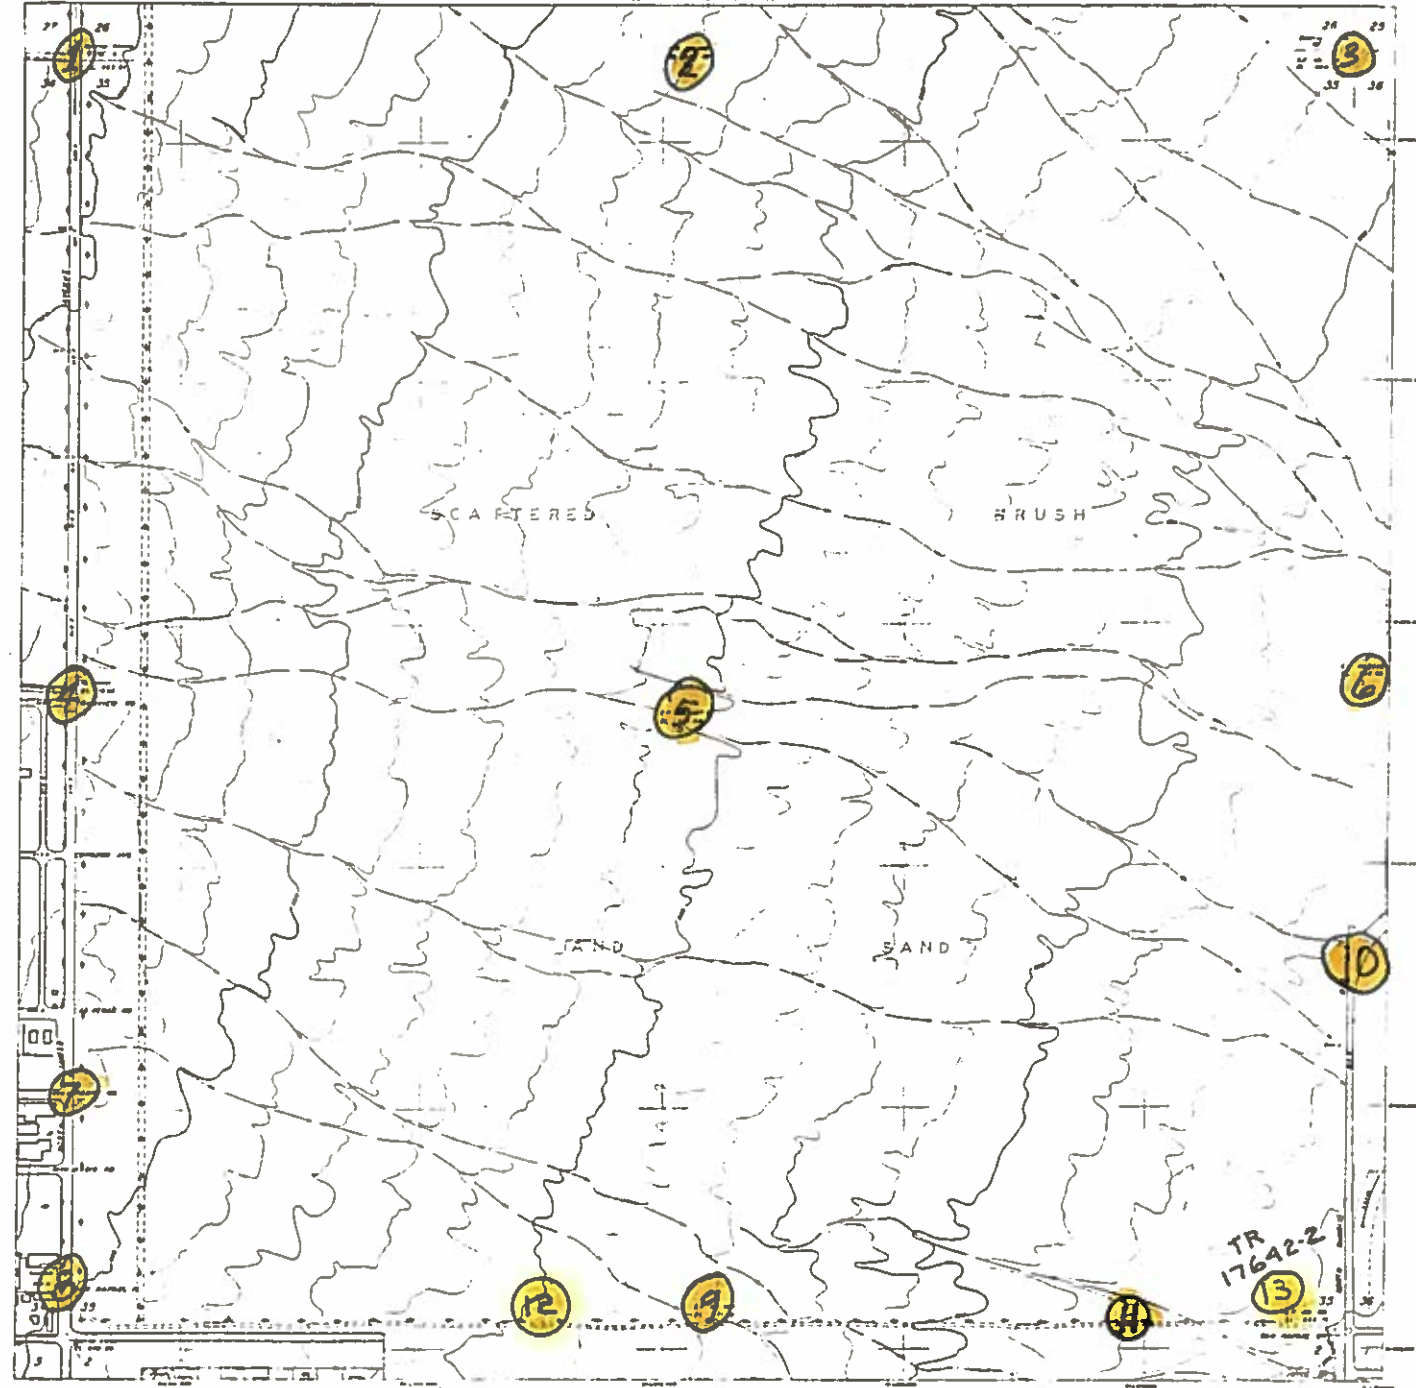

CONT'D. SHEET 3

CURE

TR 17642-2

Map prepared by the Planning Division of the Flood Control and Water Conservation District (FCWD) for the purpose of flood control planning. The map is not to be used for any other purpose without the written consent of the FCWD. 



TR 17642-2

SECTION 35  
E8S, R4E  
S89AM


Survey of N-E Cor Sec 34 R-4-F T-3-S  
Classification Ties  
Survey by Ms. Maher - White

SEC 35

From Sta \_\_\_\_\_ To Sta \_\_\_\_\_  
Date 26 Feb 1970





Sec 34

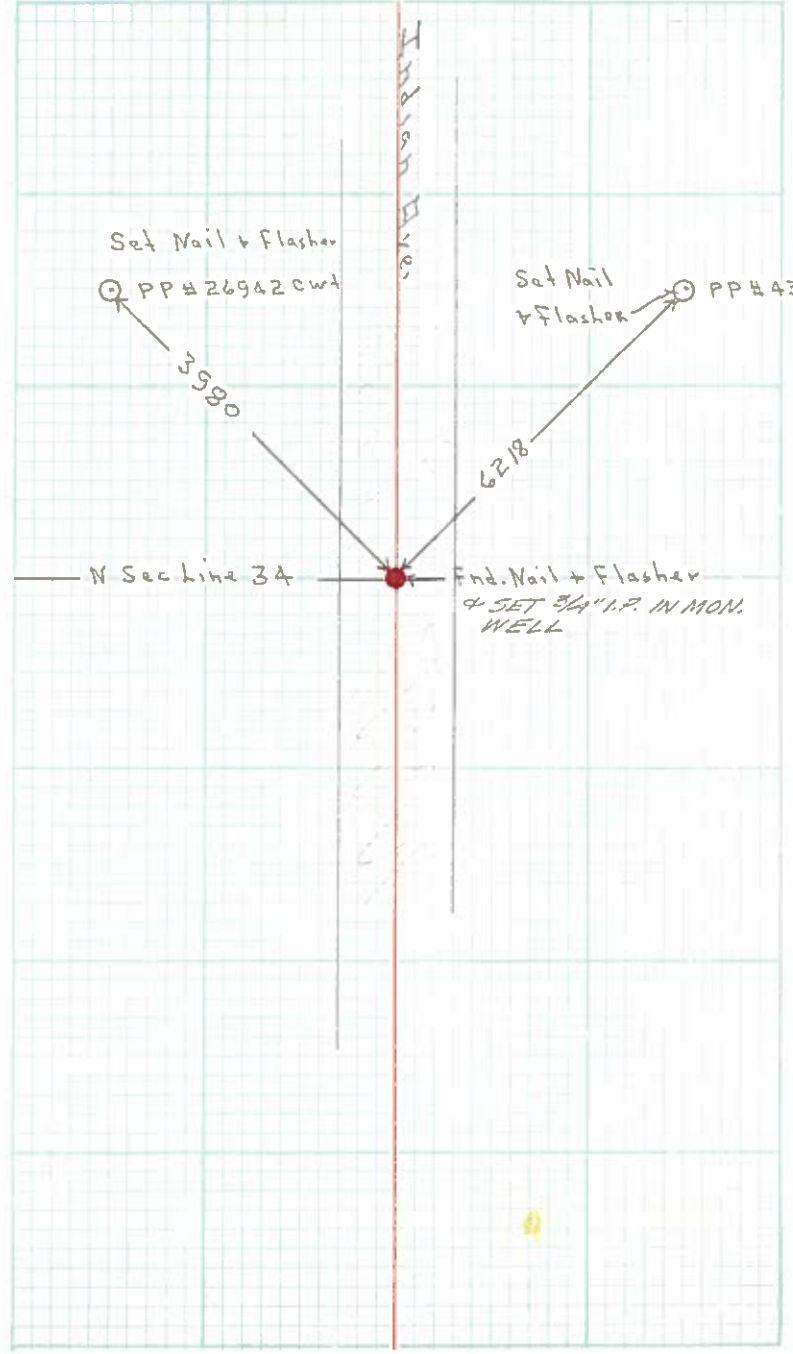



Survey of Caballeros + No 1/4 Cor Sec 35  
Classification Ties  
Survey by \_\_\_\_\_

From Sta \_\_\_\_\_ To Sta \_\_\_\_\_  
Date 17 Feb - 1970

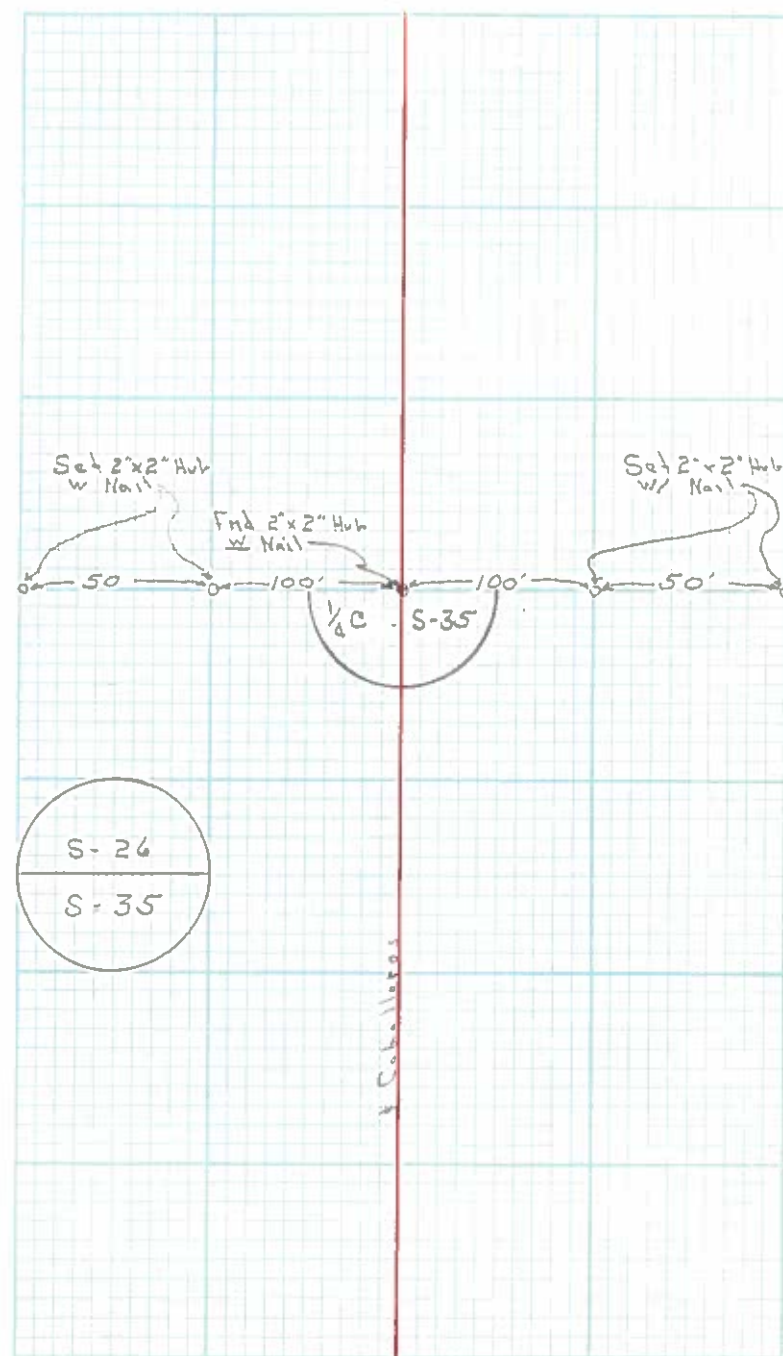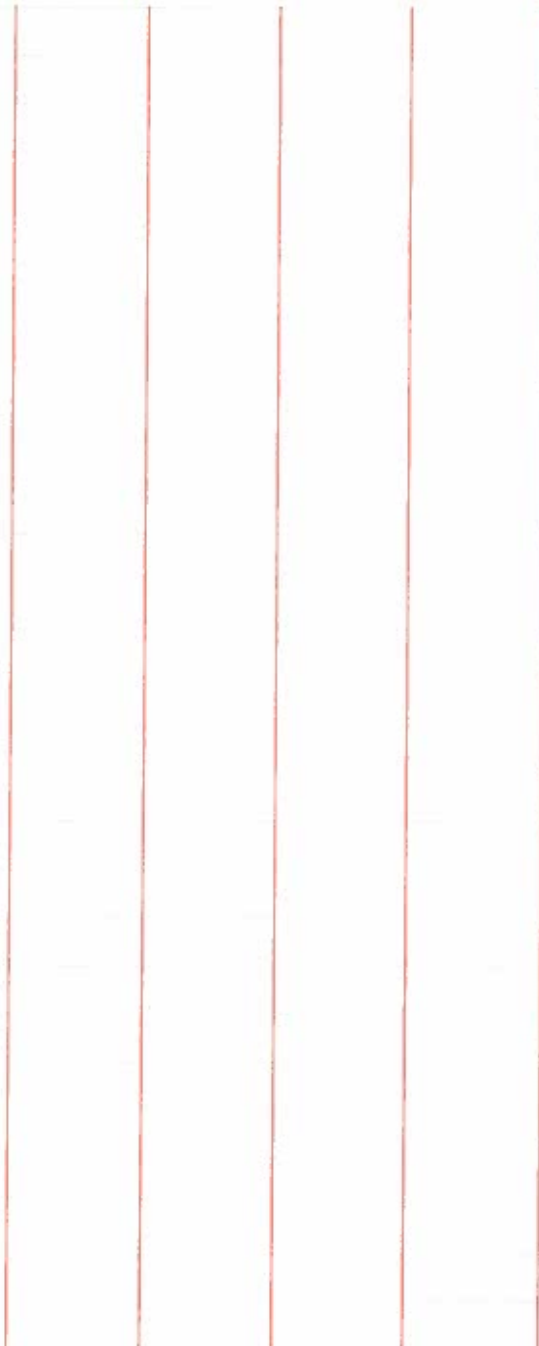



Survey of Sunrise Way  
Classification Ties No E Cor Sec 35  
Survey by \_\_\_\_\_

From Sta. Sunrise To Sta. No Sec Line 35  
Date \_\_\_\_\_

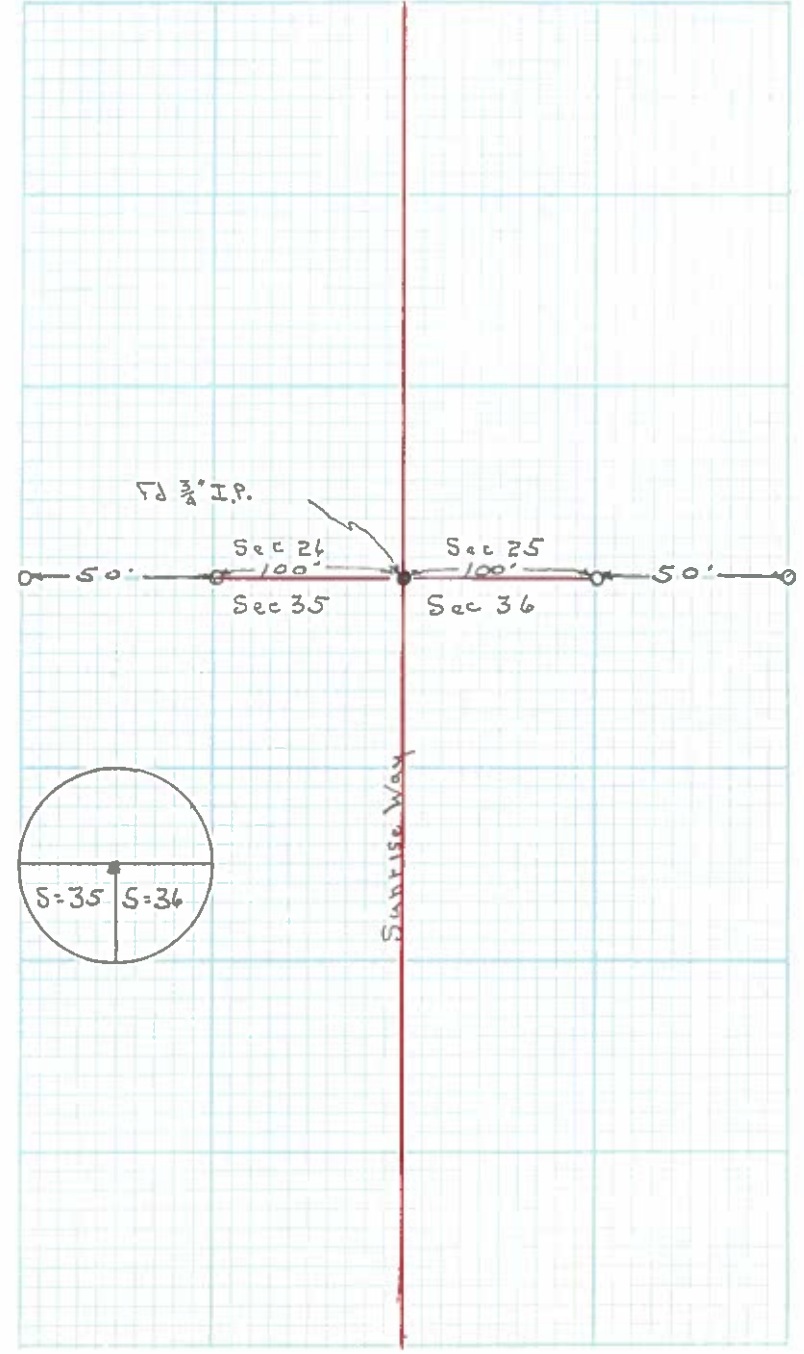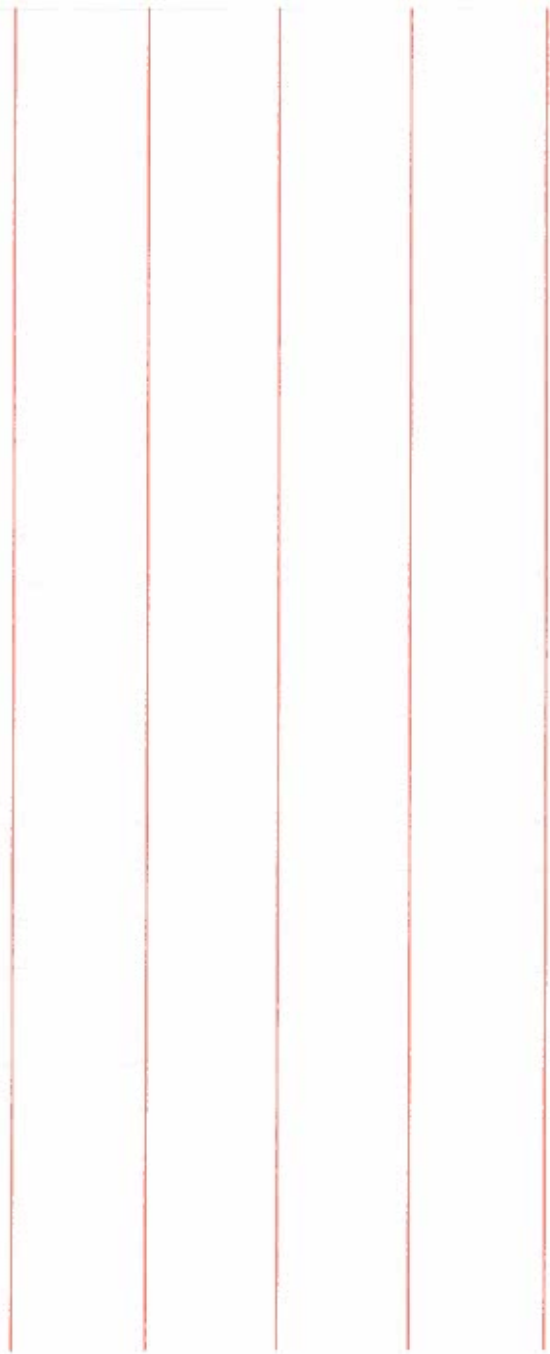


Survey of NE Cor. Sec. 35 T3S R4E, S.B.B. & M.  
Classification Ties  
Survey by Raja - Shuman

From Sta \_\_\_\_\_ To Sta \_\_\_\_\_  
Date 19 Dec. 1969

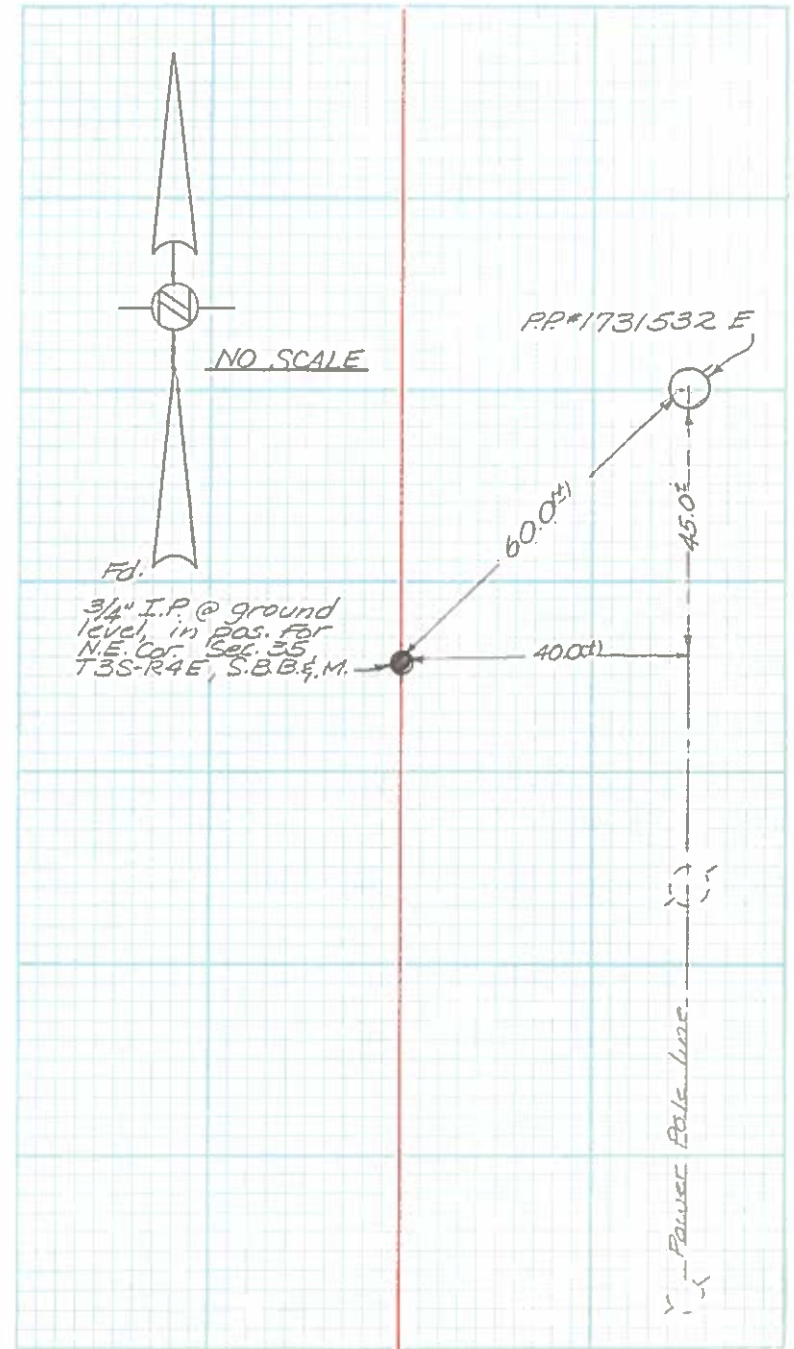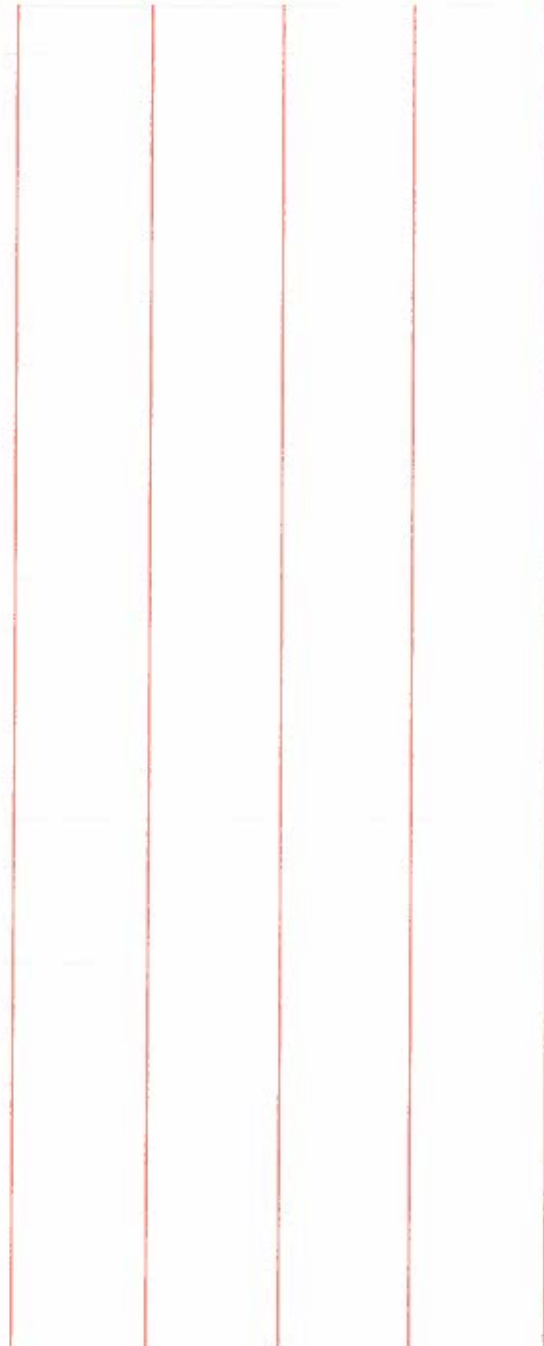


Survey of W. 1/4 SEC. 35 RAE-733  
Classification R.P.'S TO 3/4" I.P. IN MON. WELL  
Survey by MOHLER, PETACH, SHUMAN, WHITE

From Sta \_\_\_\_\_ To Sta \_\_\_\_\_  
Date 2-20-70

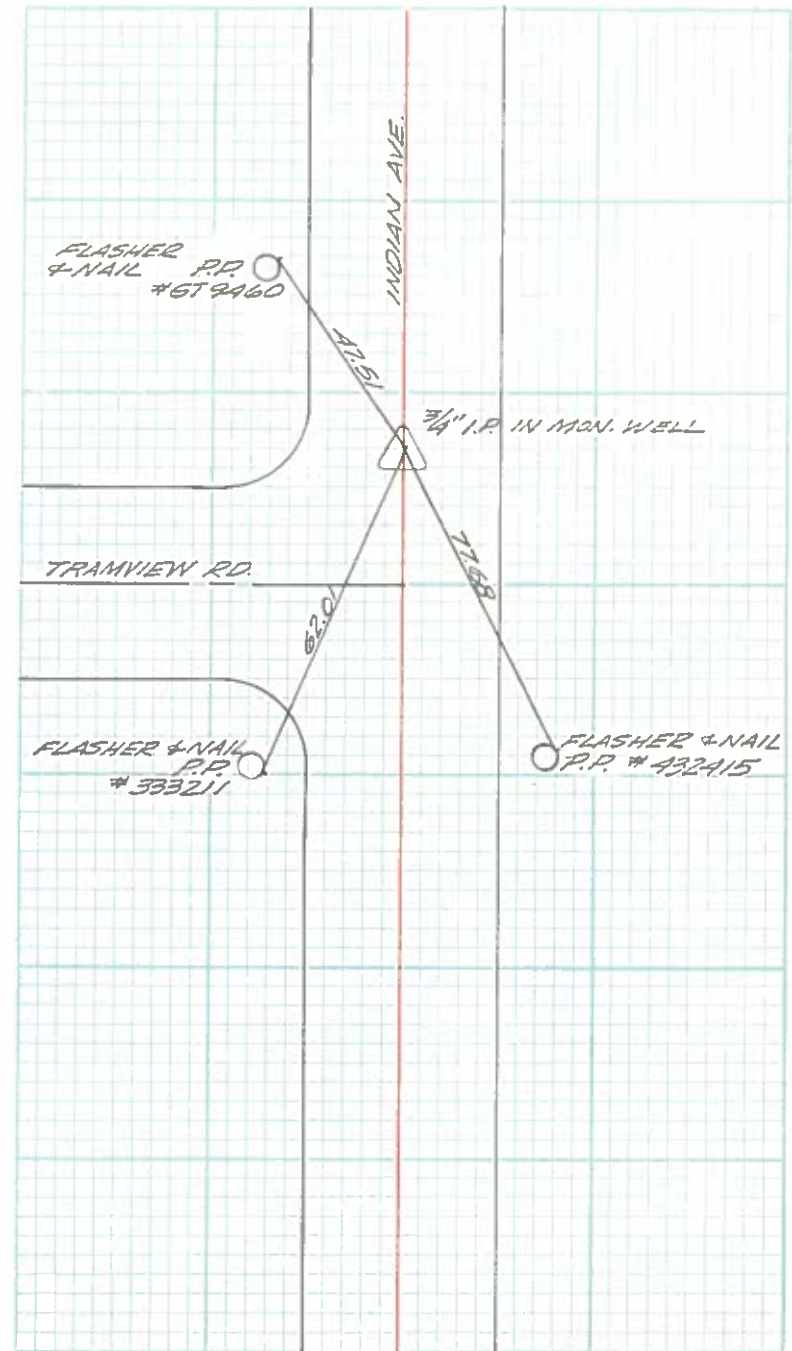


Survey of Sec 35 C =  $\frac{1}{4}$  Cor Sec 35 T3 R4  
Classification Ties  
Survey by \_\_\_\_\_

From Sta Avenida Calvo Ileros To Sta. Tram Rd.  
Date 18 Feb 1970

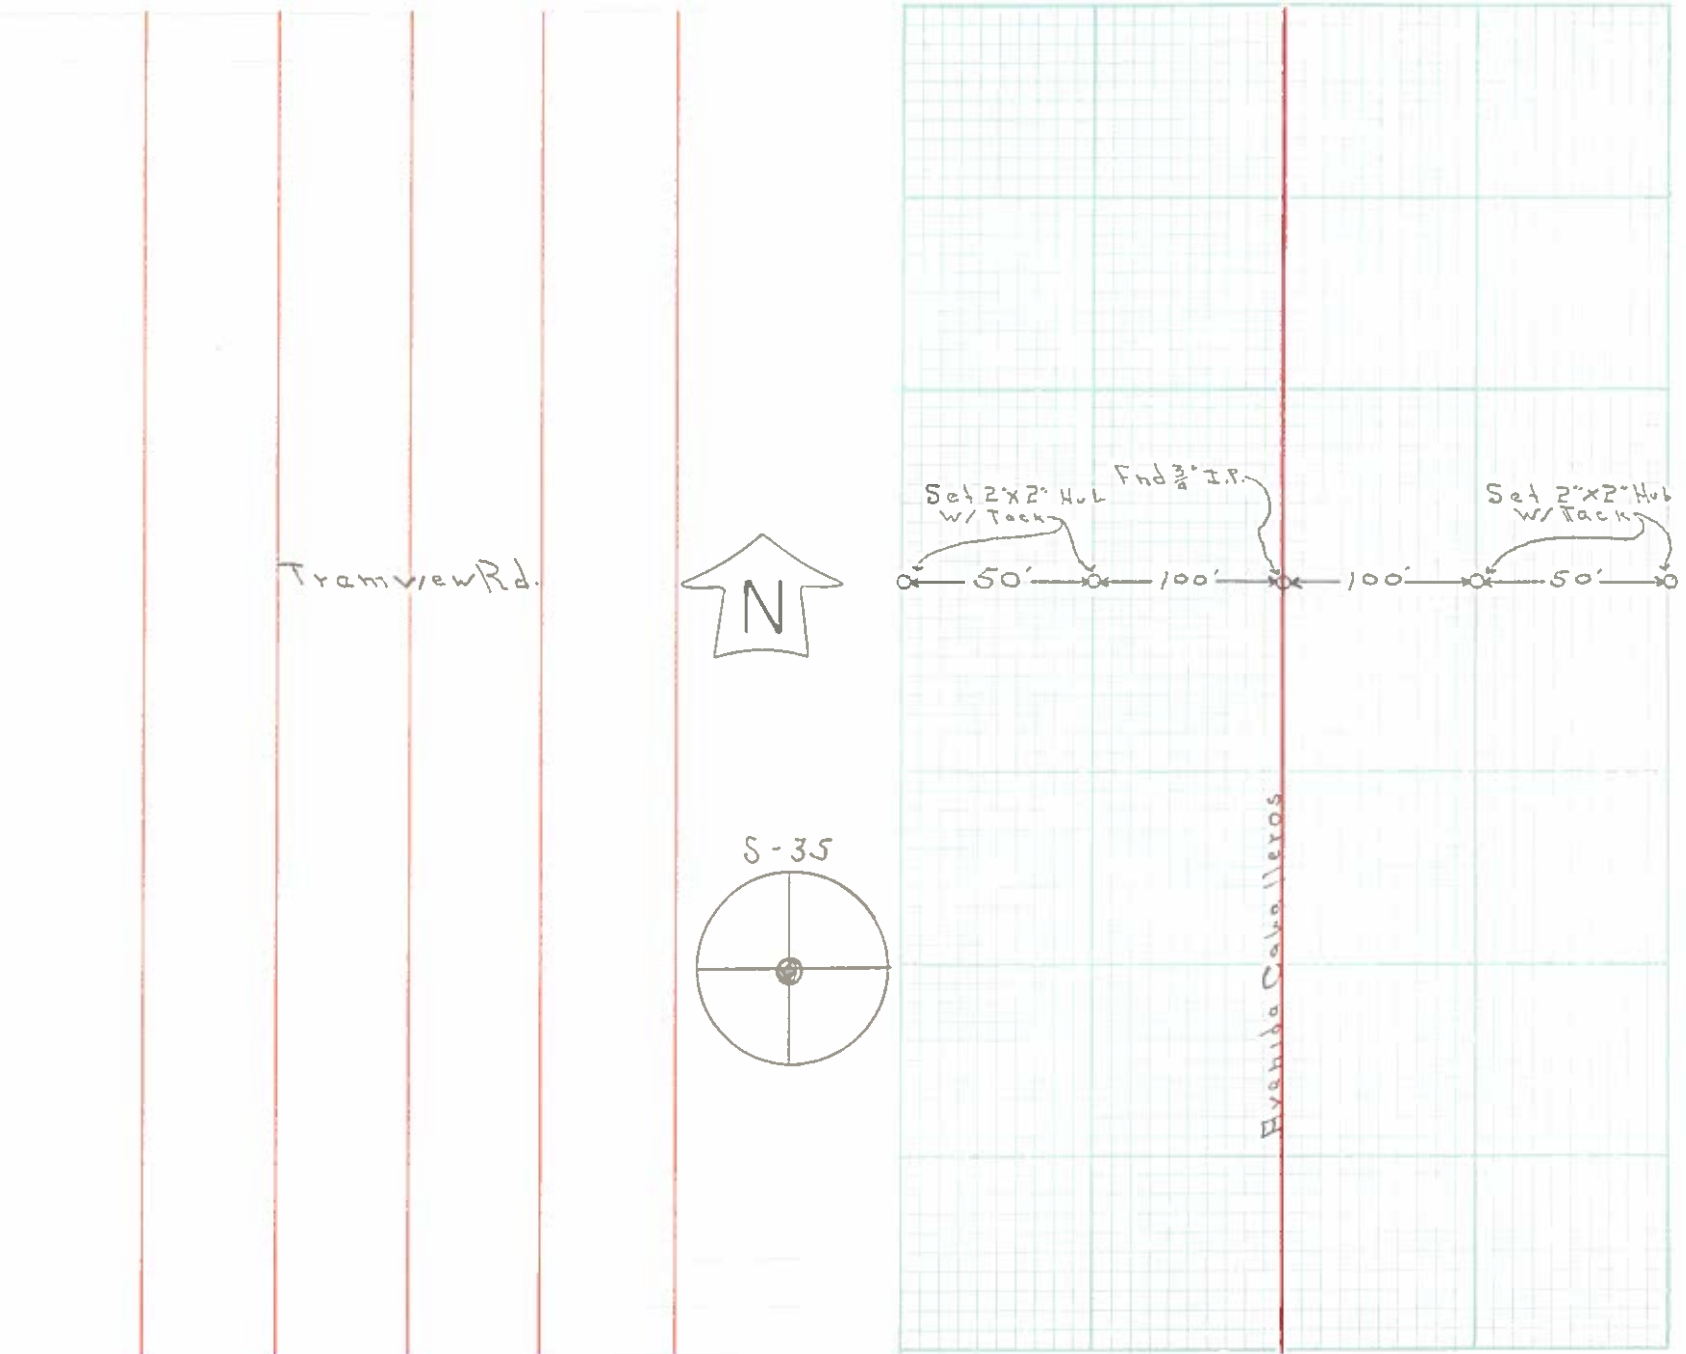

Survey of E 1/4 Sec. 35 T3S, R4E, S.B.B. & M.  
Classification Ties  
Survey by Rojo - Shuman



From Sta \_\_\_\_\_ To Sta \_\_\_\_\_  
Date 19 Dec. 1969

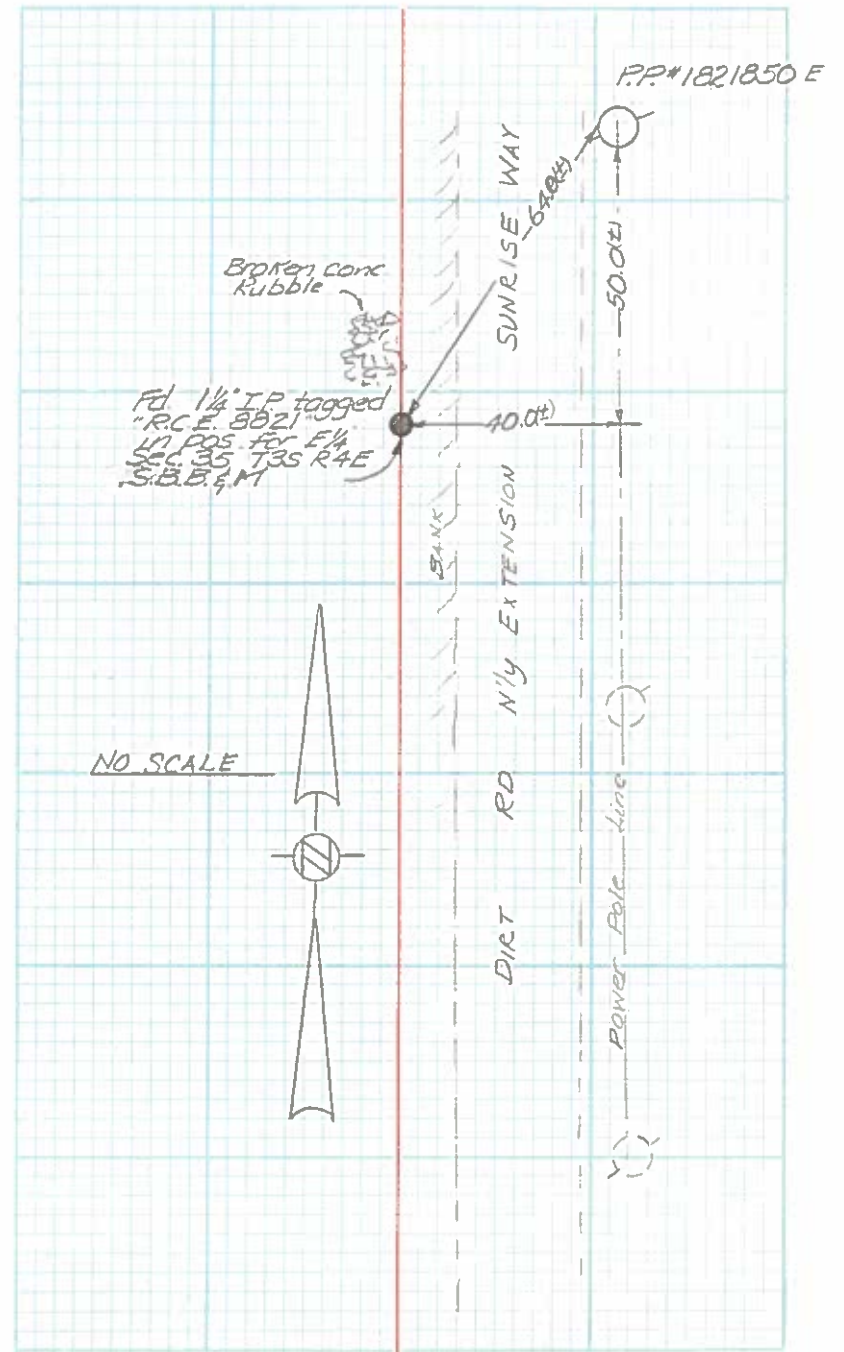



Survey of Sunrise + 1/4-C- Sec 35 + 36 T3R4  
Classification Ties  
Survey by \_\_\_\_\_

From Sta \_\_\_\_\_ To Sta. \_\_\_\_\_  
Date 17 Feb - 1970

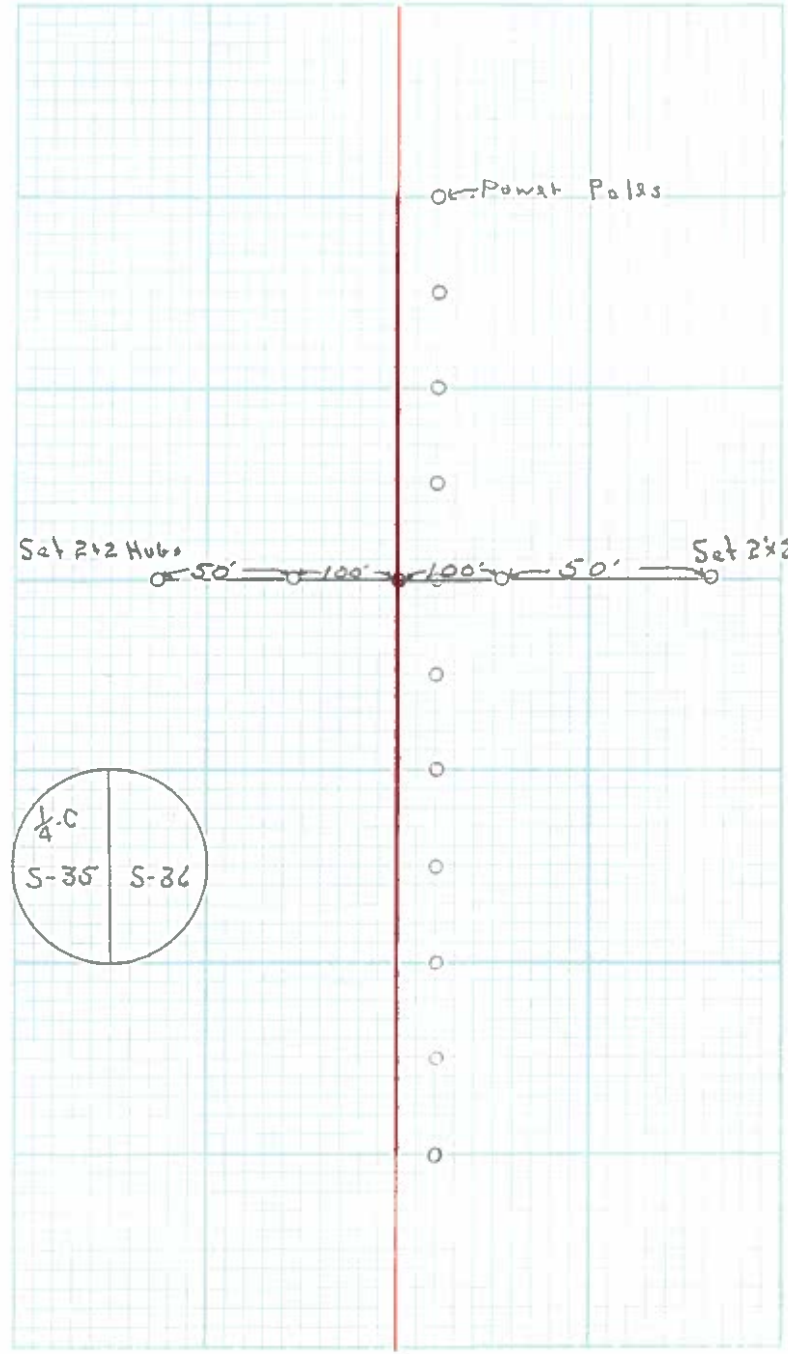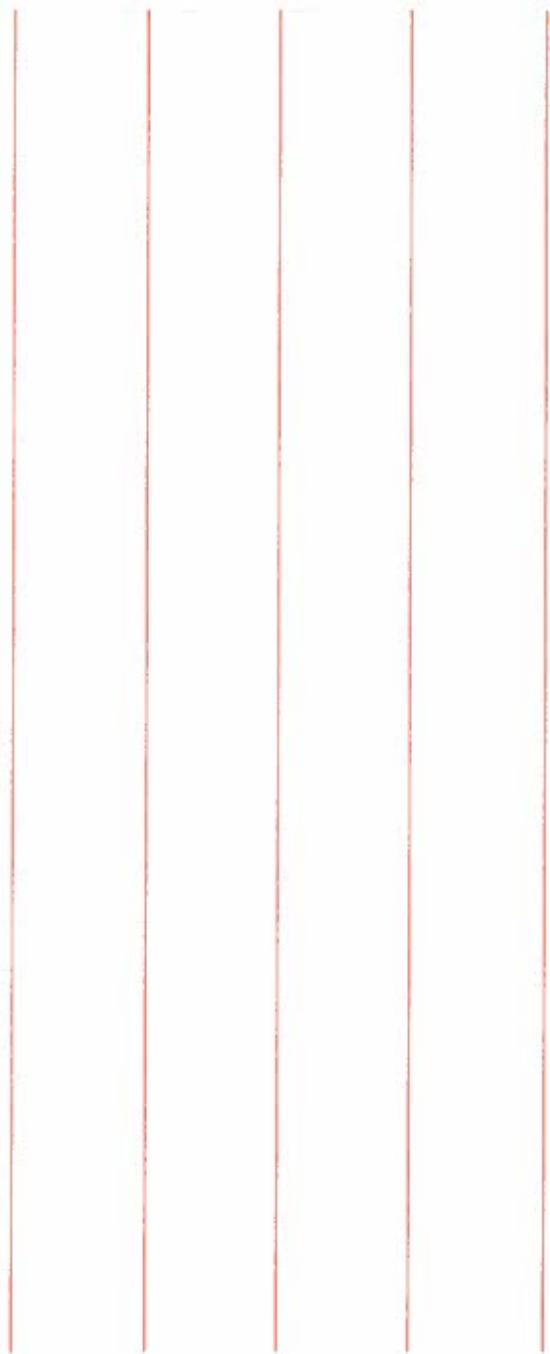

CITY OF PALM SPRINGS  
PUBLIC WORKS DEPARTMENT


7

Survey of TIES TO MON SEC. 34  
Classification TIES  
Survey by A.R. - S.P. - J.M.

SEC 35

From Sta \_\_\_\_\_ To Sta \_\_\_\_\_  
Date 3-7-72

WEATHER - CLEAR + WARM

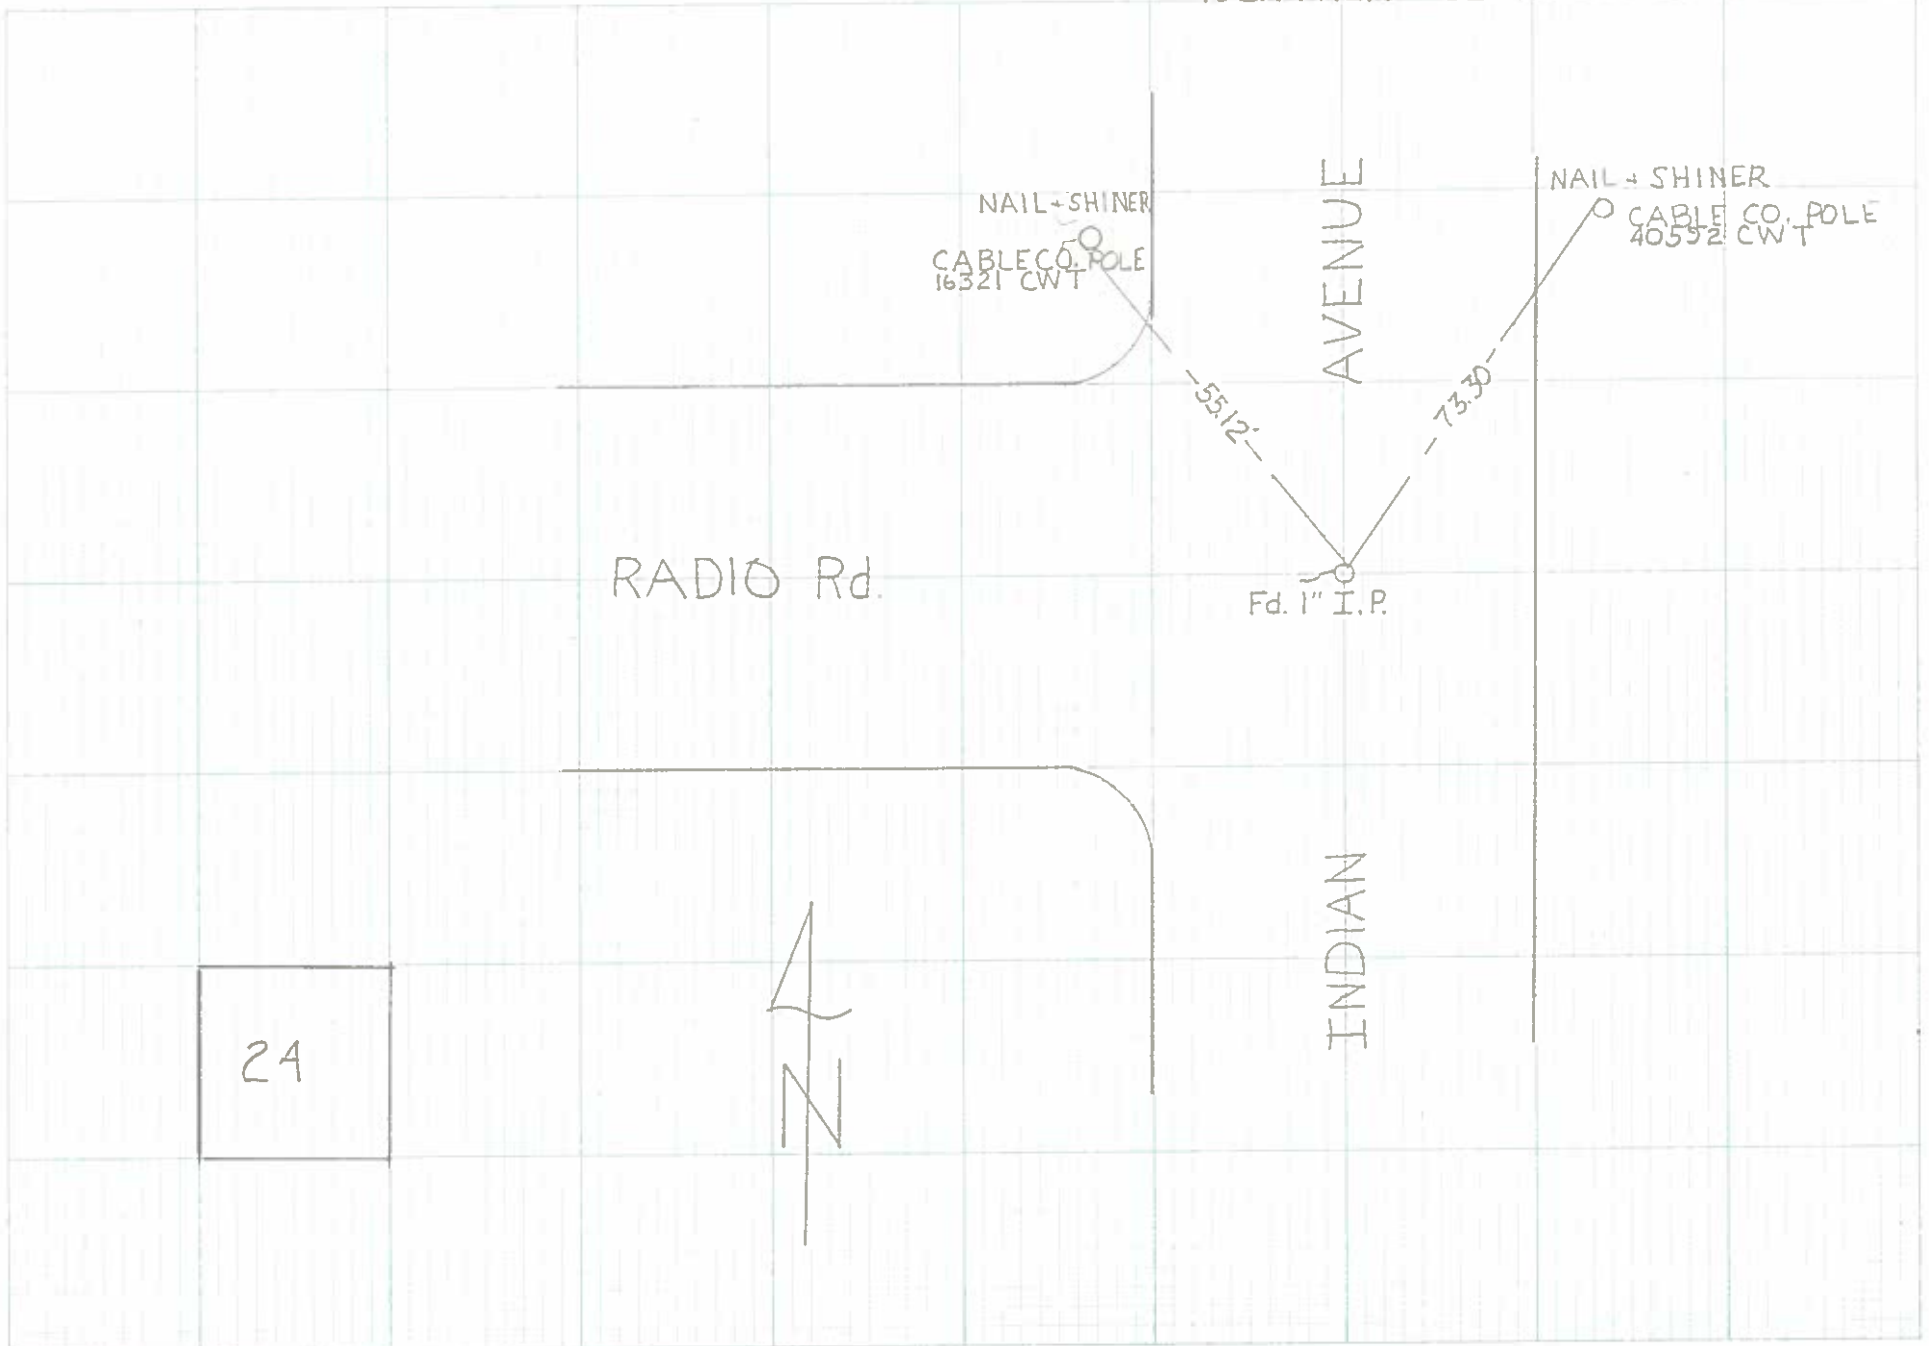

BY  
CHKD. BY

DATE 12.5  
DATE

SUBJECT TIE NO. 19661  
TIE N. TIES

SHEET NO. 3 OF 4  
JOB NO. 097 01 01



NORTH

SET TAG  
R.C.E. 9503  
S.E. SIDE OF  
RR#334346

SCALE 1"=40'


SET 1" 1.0 I.P. ON 05' IN MON  
PEP C.P.S. STD. DWG. NO. 100  
TAGGED R.C.E. 9503

SAN RAFAEL

ROAD



5.89 17

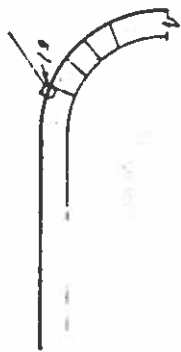

WHEEL CHAIR  
RAMP

5.89 17



AVENIDA  
CABALLEROS

10'2"  
WHEEL CHAIR RAMP

CHARLES HAUER & ASSOCIATES  
74 390 HWY 111  
PALM DESERT CA 92260  
(714) 346-7481


SEE ALSO  
SHEET 130 SEC. 2  
T. 4 S R. 4 E

9

130



Survey of S.W. CORN. SEC. 35, RAE-T33  
Classification R.P.'S TO 3/4" I.P. WITH CK IN CONC.  
Survey by MOHLER, PETACH, SHUMAN, WHITE

From Sta \_\_\_\_\_ To Sta \_\_\_\_\_  
Date 2-20-70

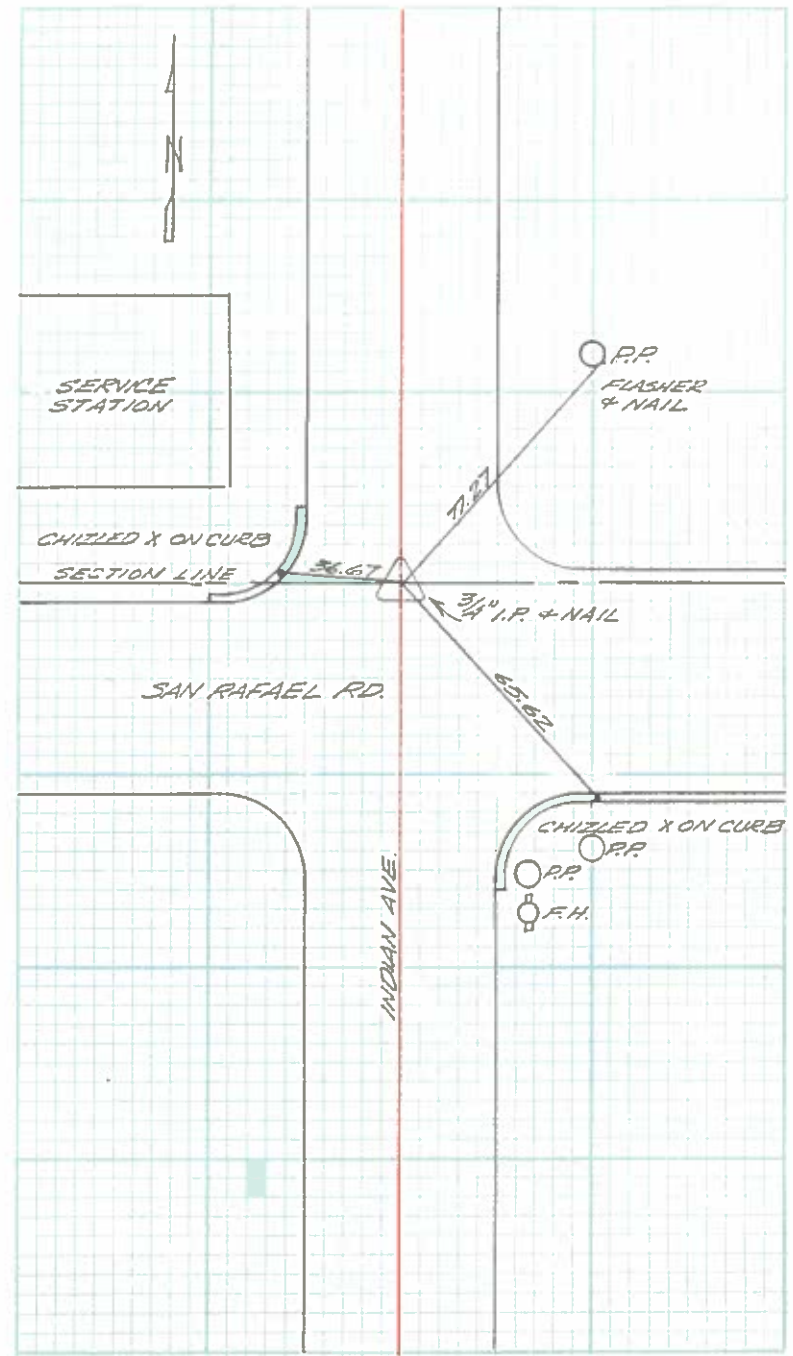



Survey of S. 1/4 COR. SEC 35, T35 R4E  
Classification TIF 5  
Survey by A. SUOK - DETACH - MAXWELL

From Sta. \_\_\_\_\_ To Sta. \_\_\_\_\_  
Date 11-MARCH 1978

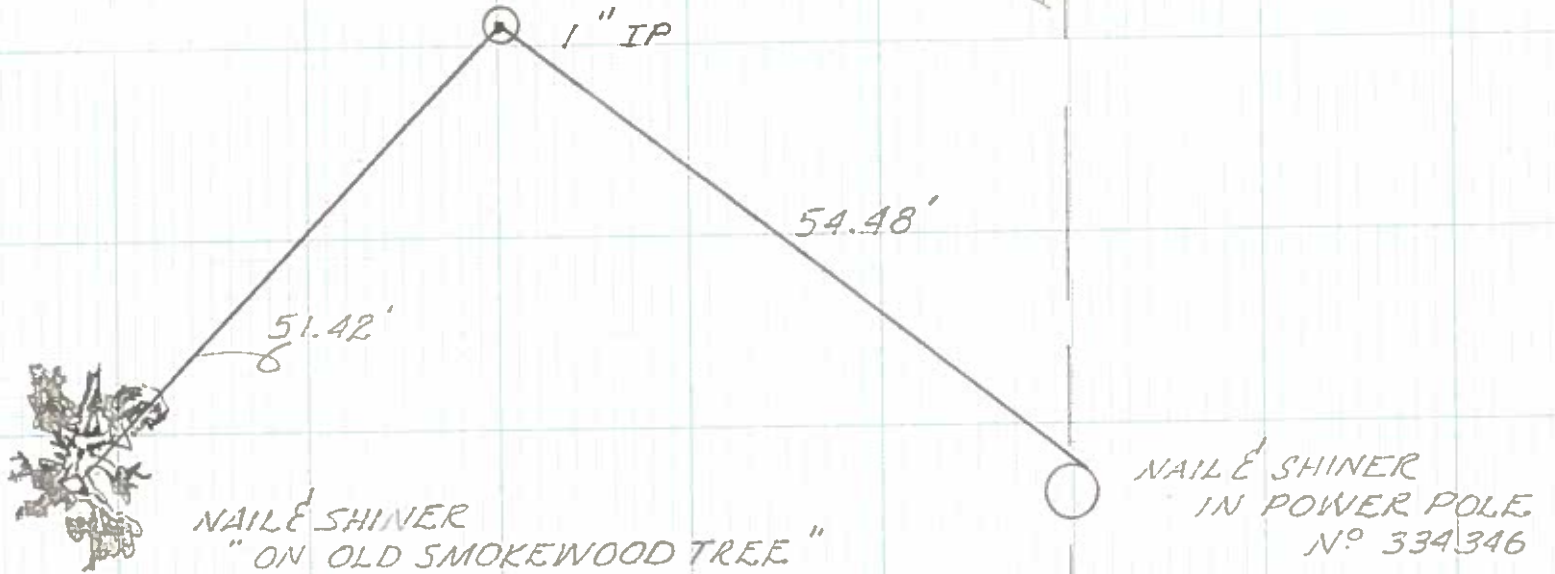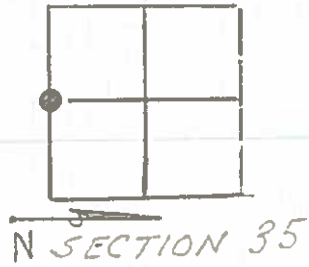

Survey of Intersection Caballeros + San Raphael  
Classification Ties S-1/4 Sec 35 T3 R4  
Survey by \_\_\_\_\_

From Sta Caballeros To Sta. San Raphael  
Date 18 Feb 1970

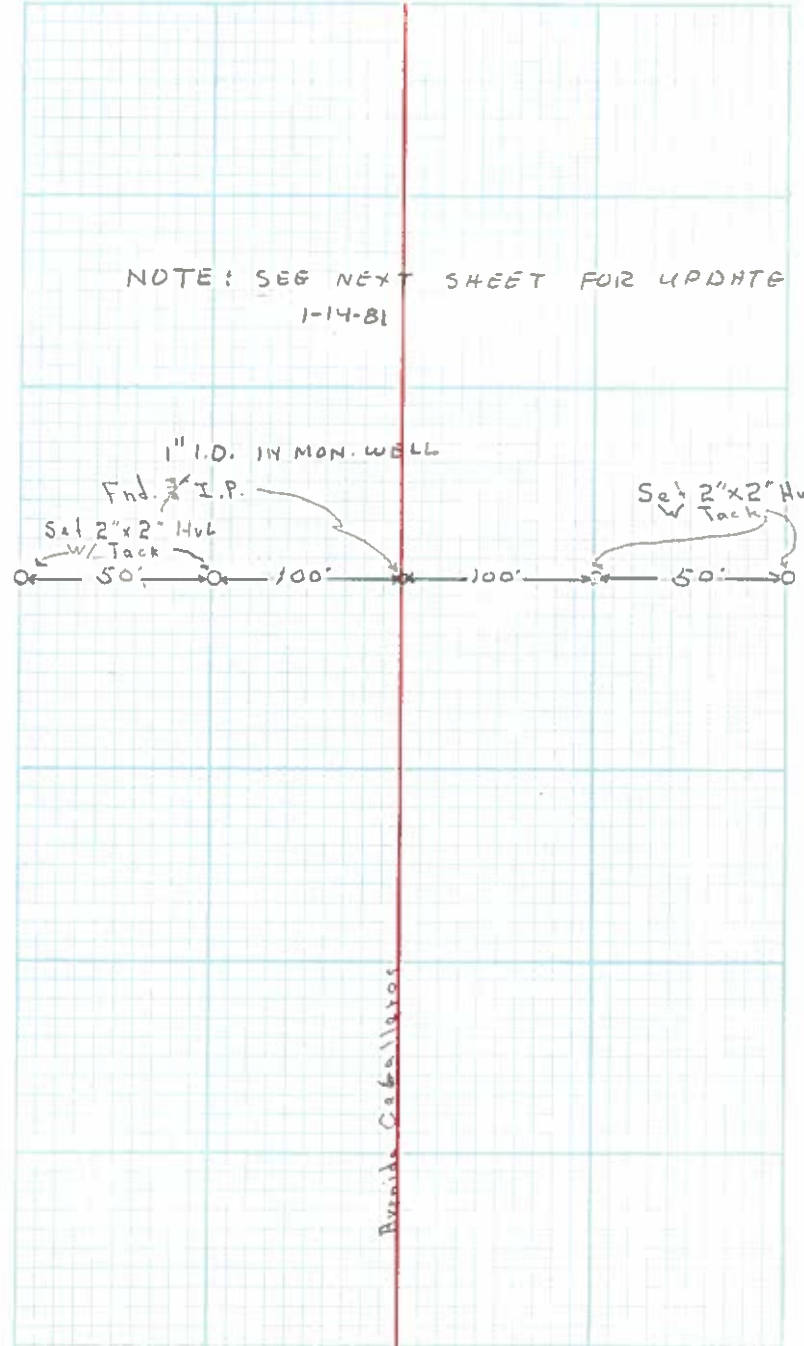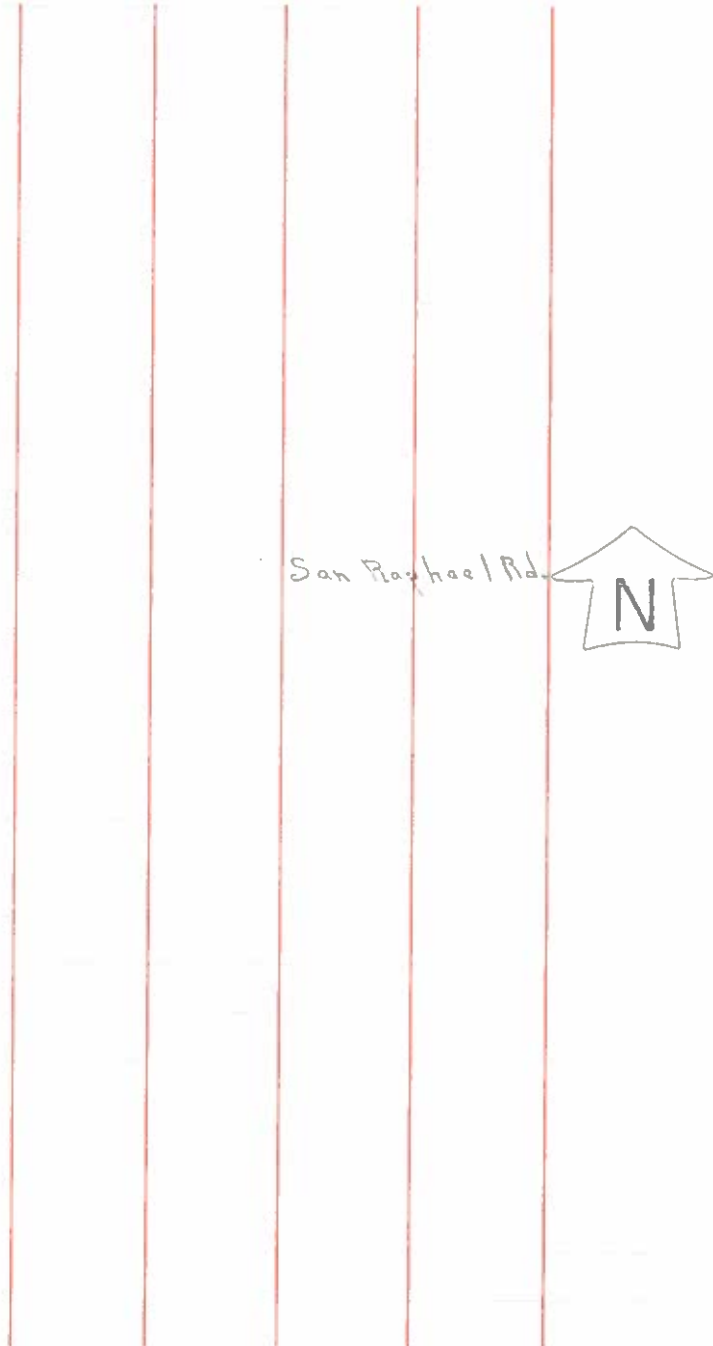

CITY OF PALM SPRINGS  
PUBLIC WORKS DEPARTMENT

SUNNY, WARM, CALM

10


Survey of TIES TO MONUMENTS

Classification E 1/16 OF SE 1/4 SEC 35 T3S R4E

Survey by A.B S.P J.M.

From Sta \_\_\_\_\_ To Sta \_\_\_\_\_

Date 3-9-72

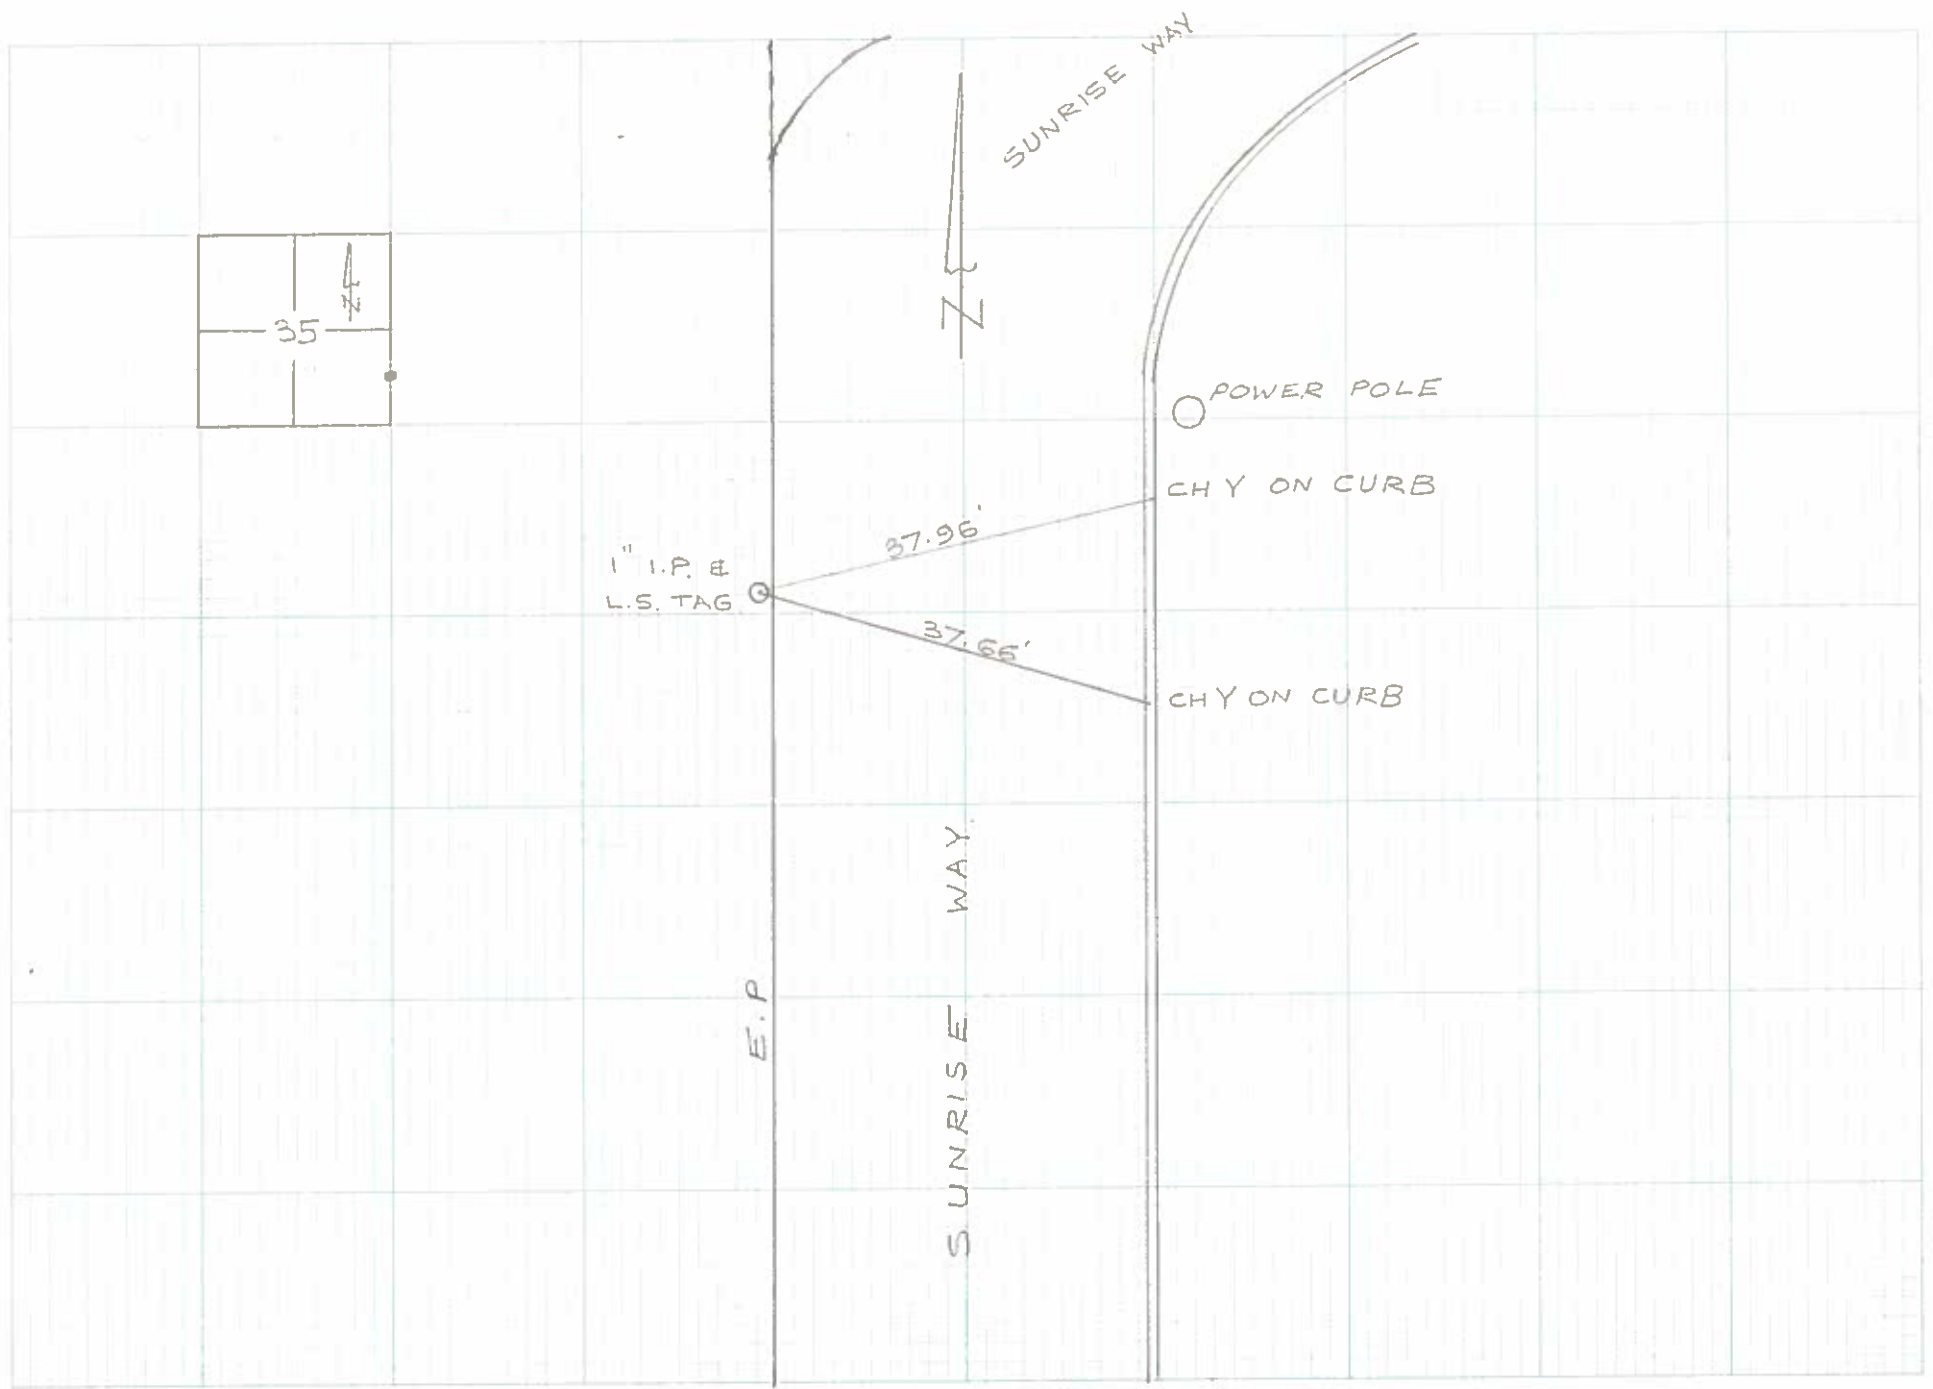

BY

DATE 12/1

DATE

SUBJECT

TIE NOTES

7 NO. 146

SH NO. 7 OF 4  
JOB NO. 097 01 01



NORTH  
SCALE 1"=40'

SET TAG RCE 9503  
SE SIDE OF PP# 334344

SET 1" I.D. I.P. DN 0.5'  
IN C.P.S. STD. MON WELL  
TAGGED R.C.E. 9503

SAN RAFAEL ROAD

10.54

32.91

53.27

AVENIDA CABALLEROS

LAT 9503  
TOP CURB  
1" I.P. FLUSH  
R.C.E. 9503

WEST TRACT BOUNDARY

CHARLES HAVER ASSOCIATES  
74390 HWY 111  
PALM DESERT CA. 92260  
(714) 346-7481

NOTE: SEE ALSO


SHEET 130 SEC. 2

T 4 S R 4 E

130

12



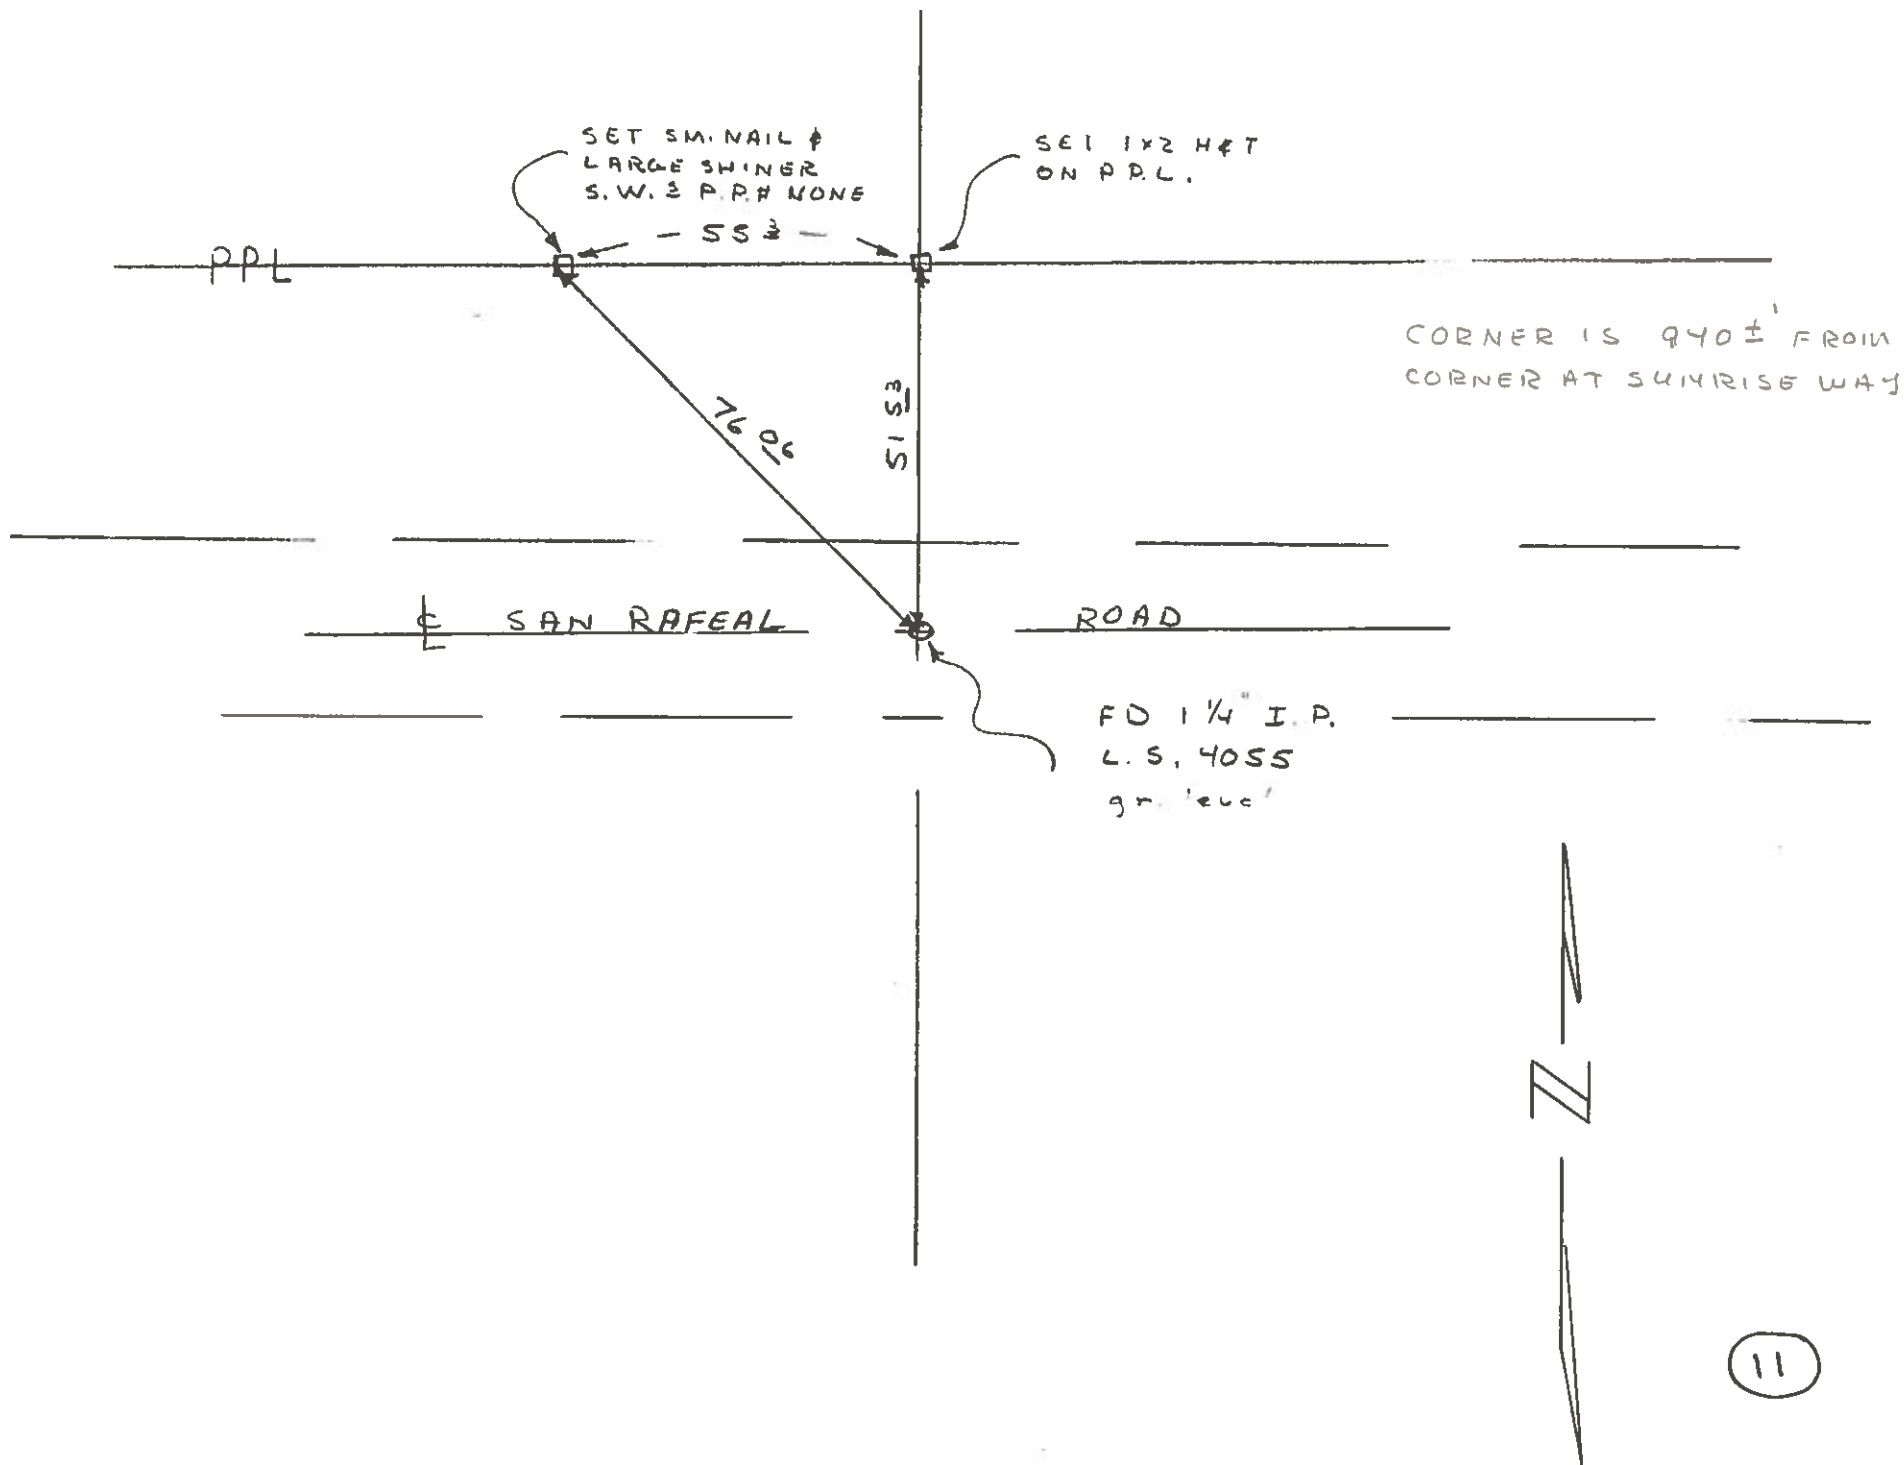

2

IN THE CITY OF PALM SPRINGS, CA.

SHEET / OF 7

TRACT NO. 17642-2


C G ENGINEERING MARCH 1985 SAN BERNARDINO, CA.

CENTERLINE MONUMENTATION TIE SHEET

THE DISTANCES ARE MEASURED TO A BRASS TACK SET IN A LEAD PLUG IN CONCRETE, TAGGED CE 15398



NO SCALE

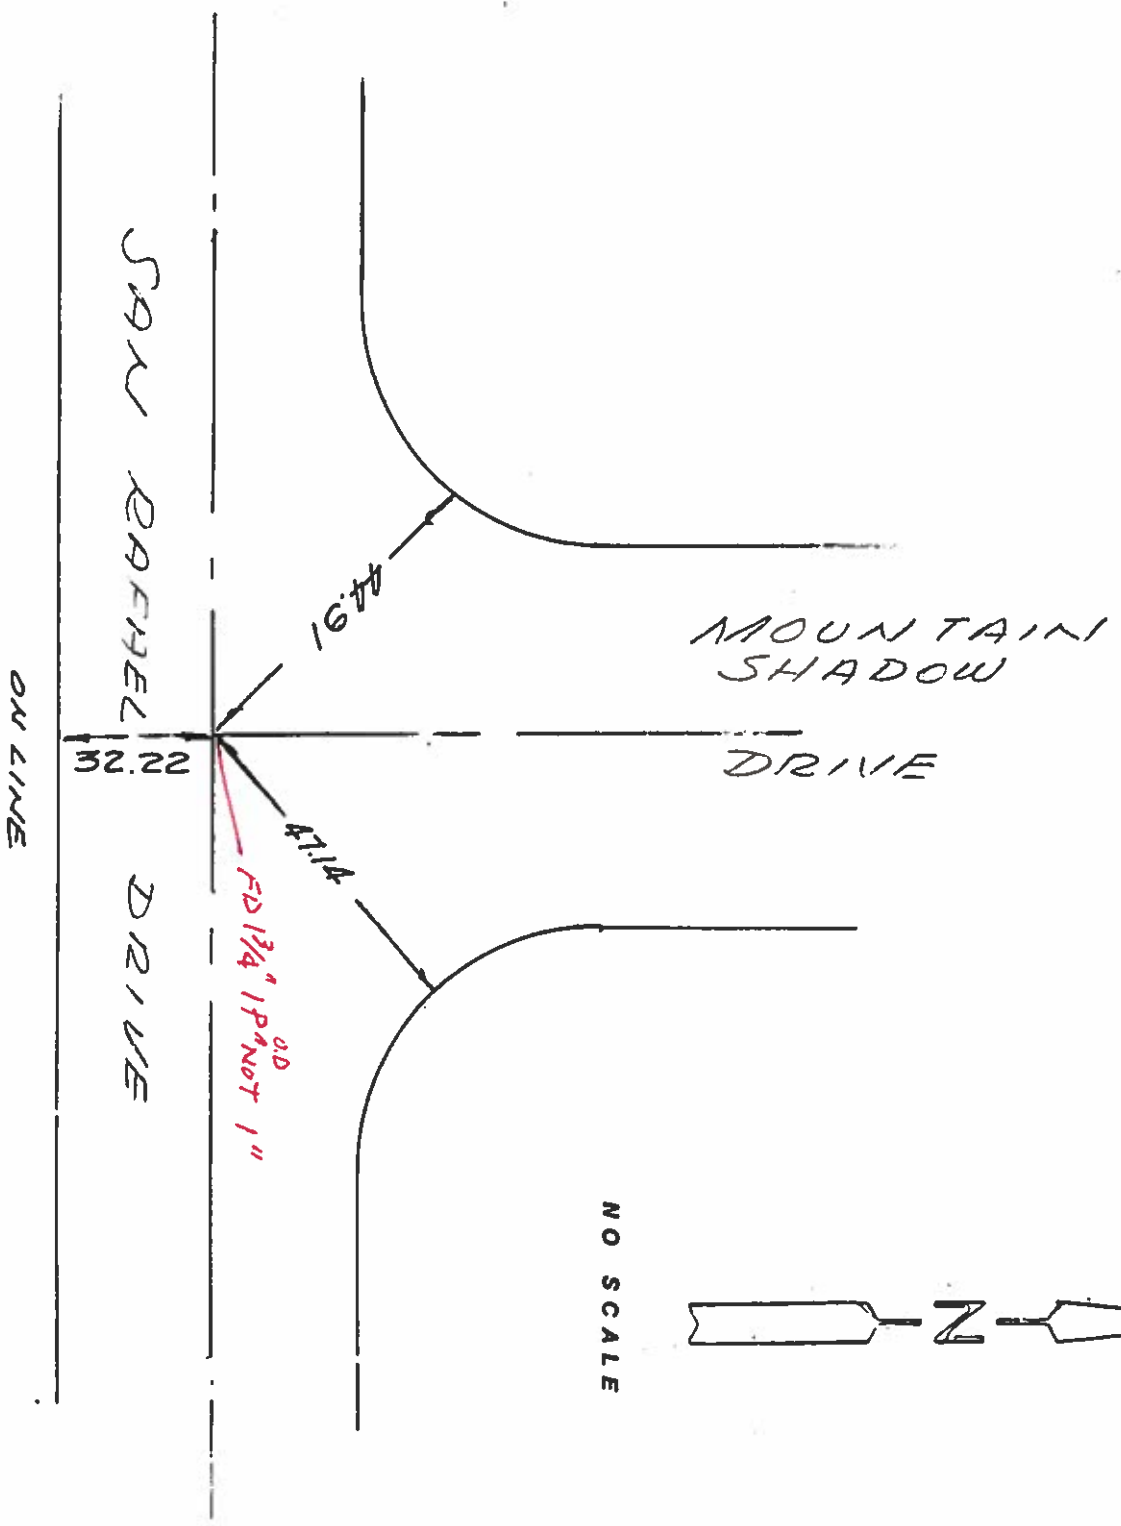


TRACT NO. 17642-2

C G ENGINEERING      MARCH 1985      SAN BERNARDINO, CA.

CENTERLINE MONUMENTATION TIE SHEET

THE DISTANCES ARE MEASURED TO A BRASS TACK  
SET IN A LEAD. PLUG IN CONCRETE, TAGGED CE 15398

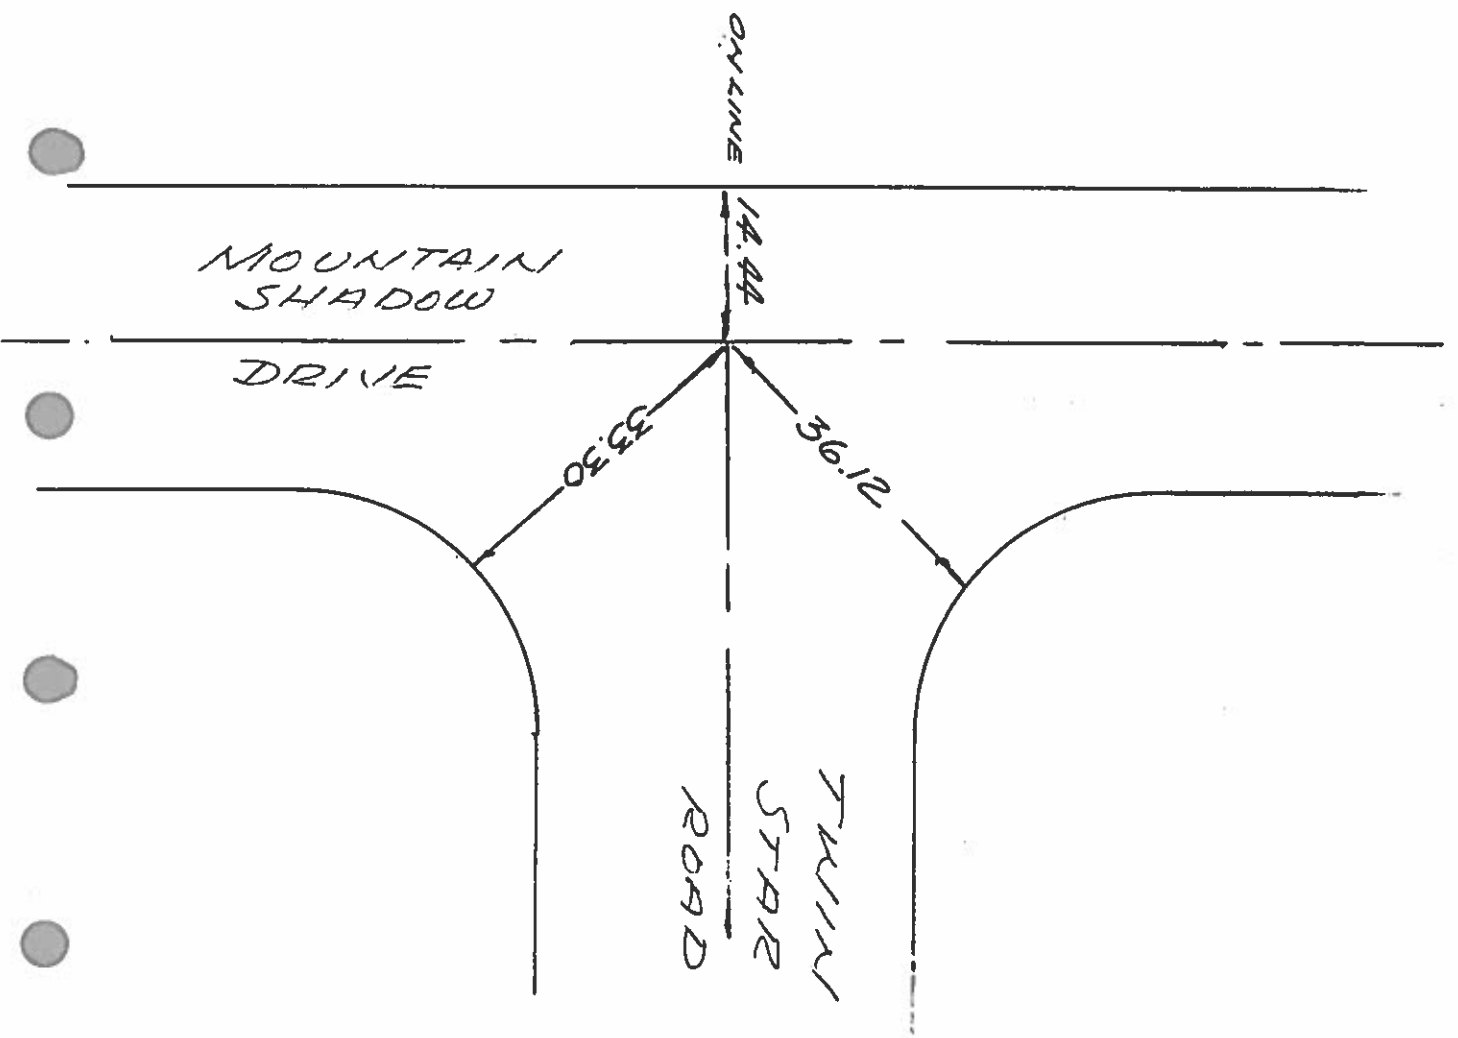

NO SCALE


12

TRACT NO. 17642-2

C G ENGINEERING      MARCH 1985      SAN BERNARDINO, CA.

CENTERLINE MONUMENTATION TIE SHEET

THE DISTANCES ARE MEASURED TO A BRASS TACK  
SET IN A LEAD. PLUG IN CONCRETE, TAGGED CE 15398

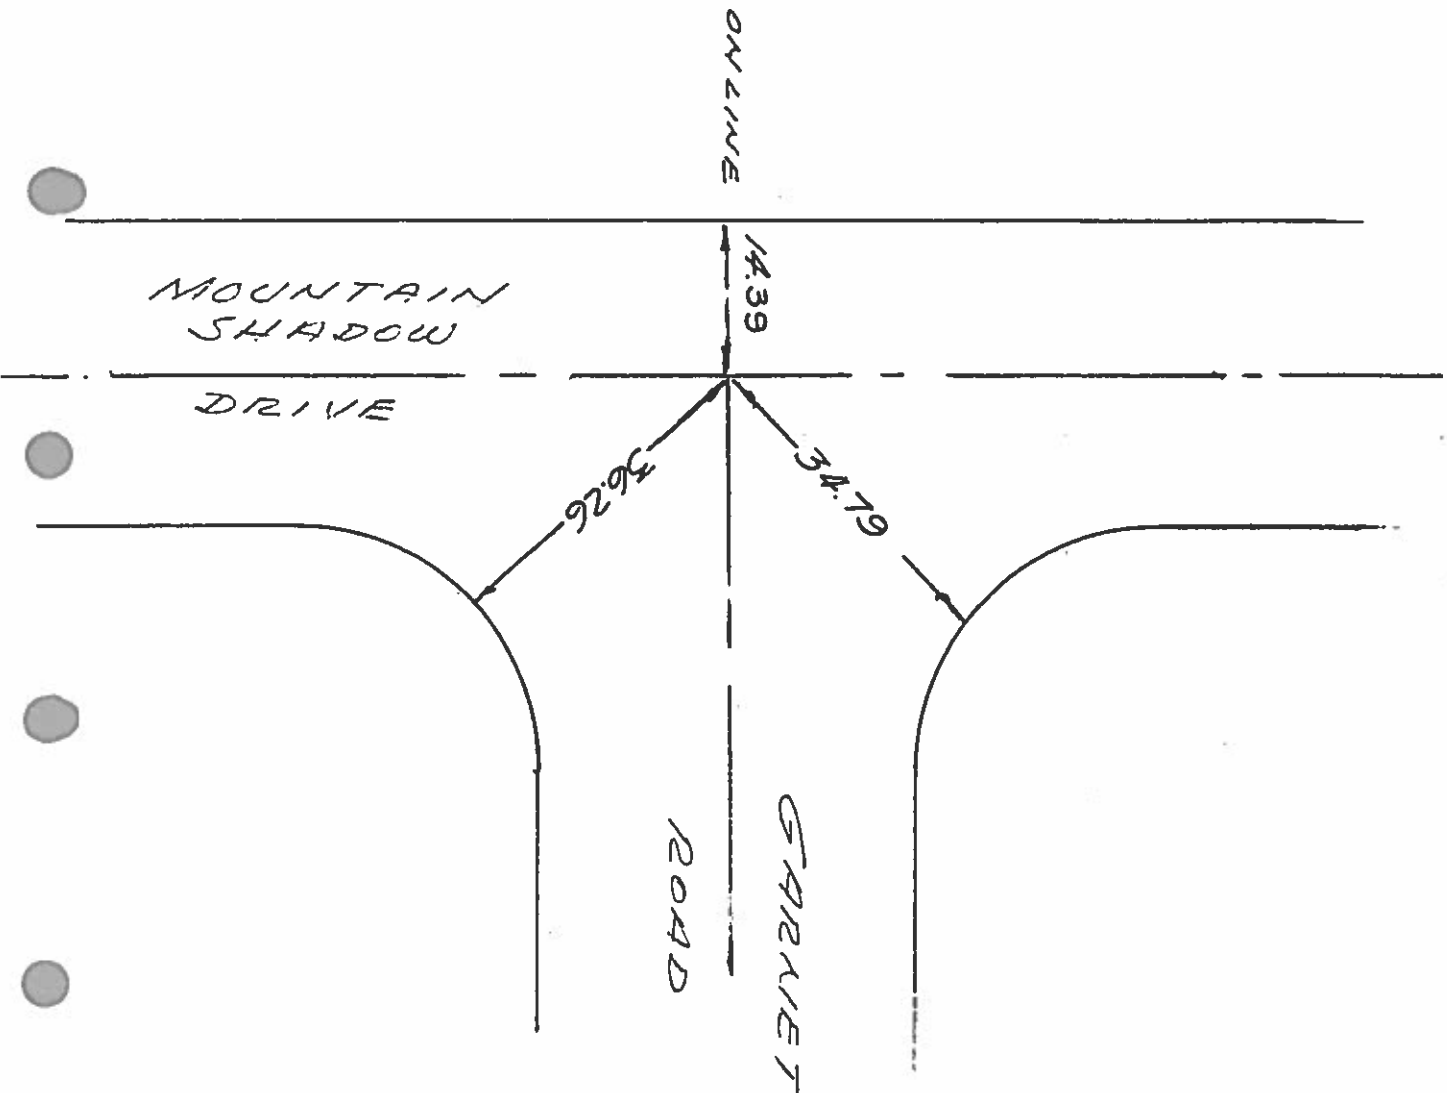


NO SCALE

TRACT NO. 17642-2

C G ENGINEERING      MARCH 1985      SAN BERNARDINO, CA.

CENTERLINE MONUMENTATION TIE SHEET

TIE DISTANCES ARE MEASURED TO A BRASS TACK  
SET IN A LEAD. PLUG IN CONCRETE, TAGGED CE 15398

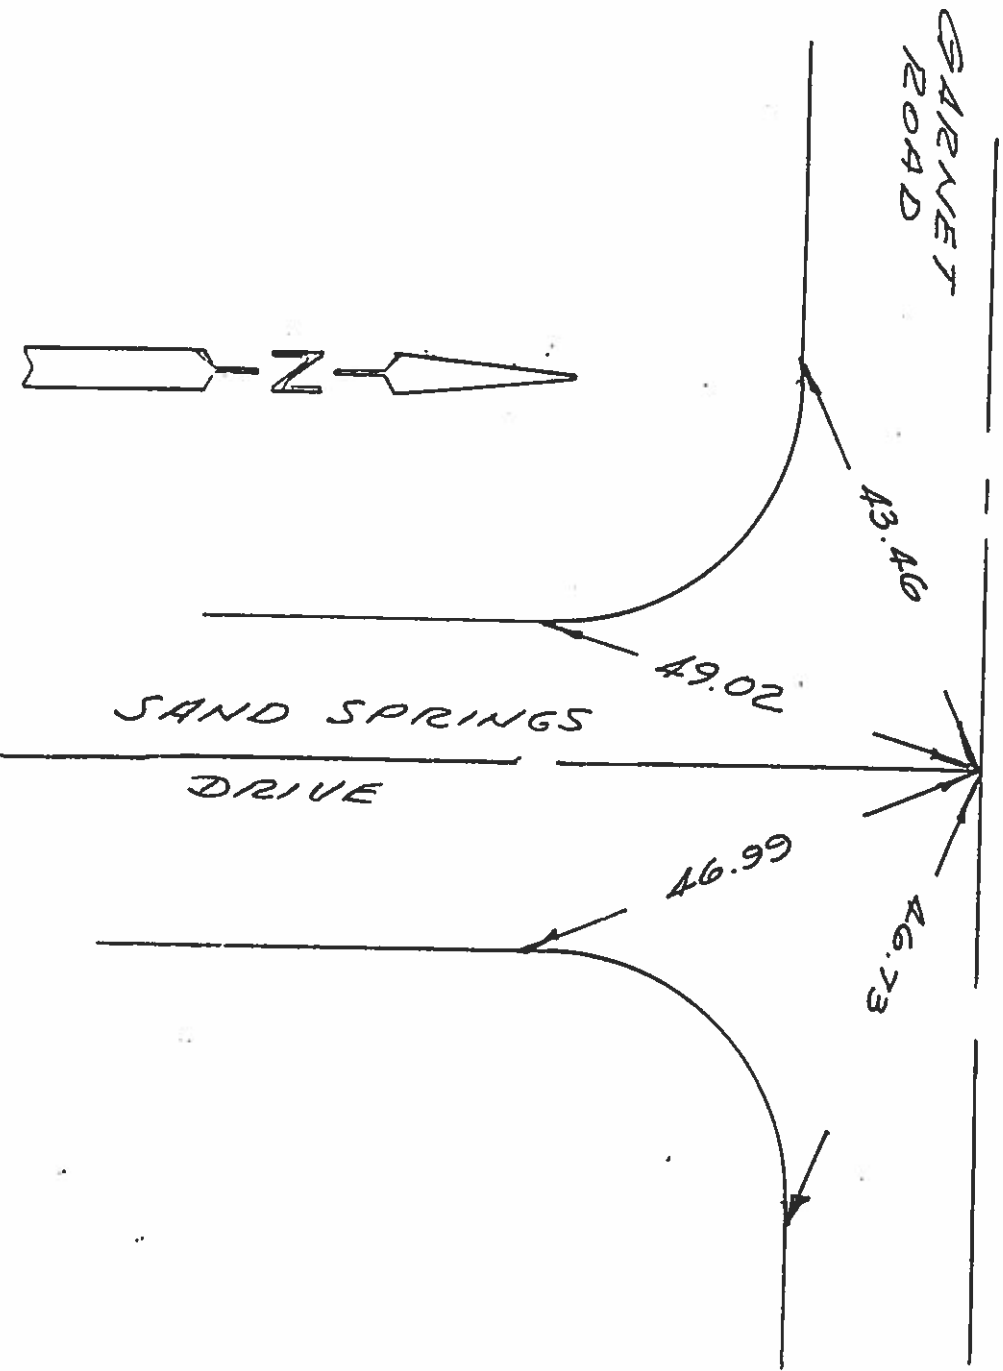


NO SCALE

TRACT NO. 17642-2

C G ENGINEERING      MARCH 1985      SAN BERNARDINO, CA.

CENTERLINE MONUMENTATION TIE SHEET

TIE DISTANCES ARE MEASURED TO A BRASS TACK  
SET IN A LEAD PLUG IN CONCRETE, TAGGED CE 15398

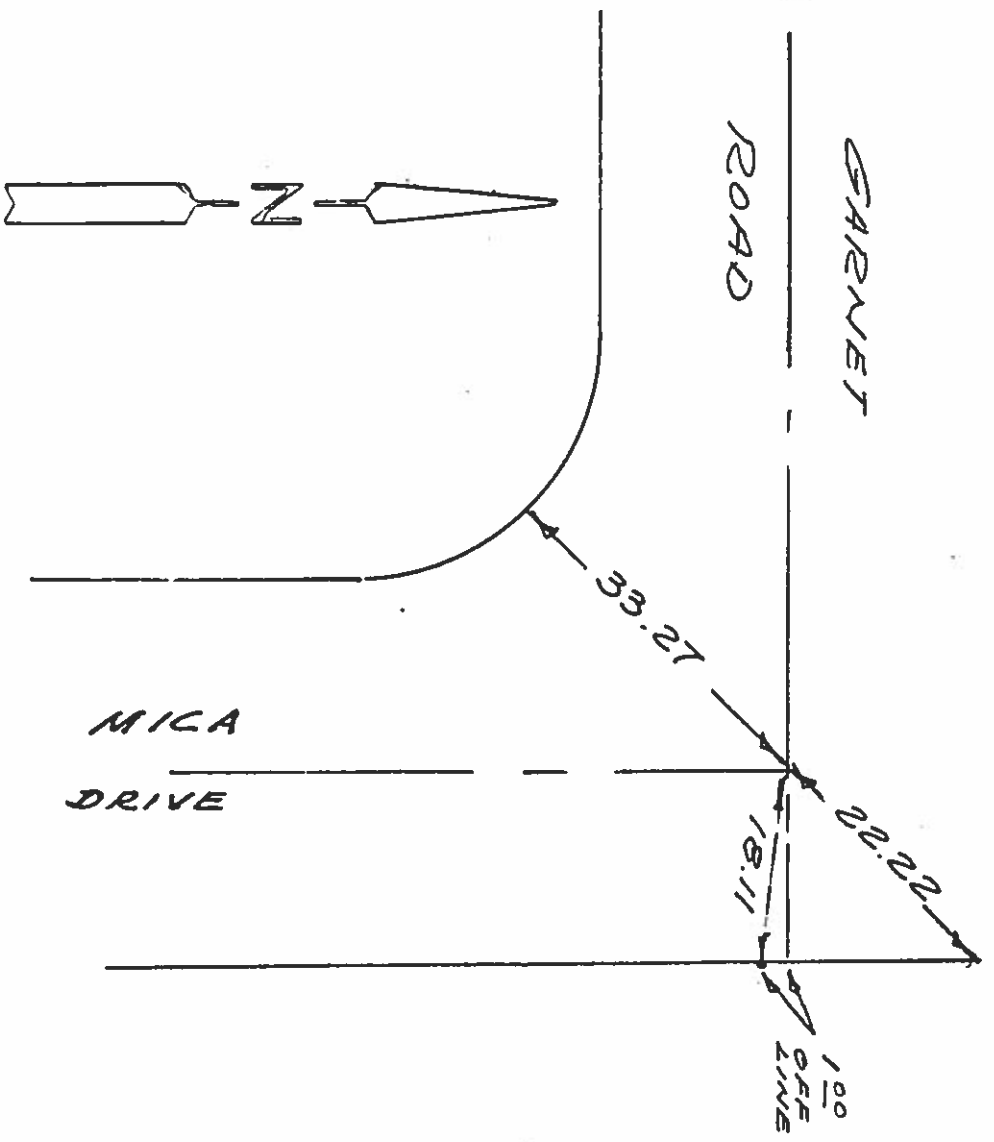

NO SCALE

TRACT NO. 17642-2


C G ENGINEERING MARCH 1985 SAN BERNARDINO, CA.

CENTERLINE MONUMENTATION TIE SHEET

THE DISTANCES ARE MEASURED TO A BRASS TACK SET IN A LEAD PLUG IN CONCRETE, TAGGED CE 15398



NO SCALE

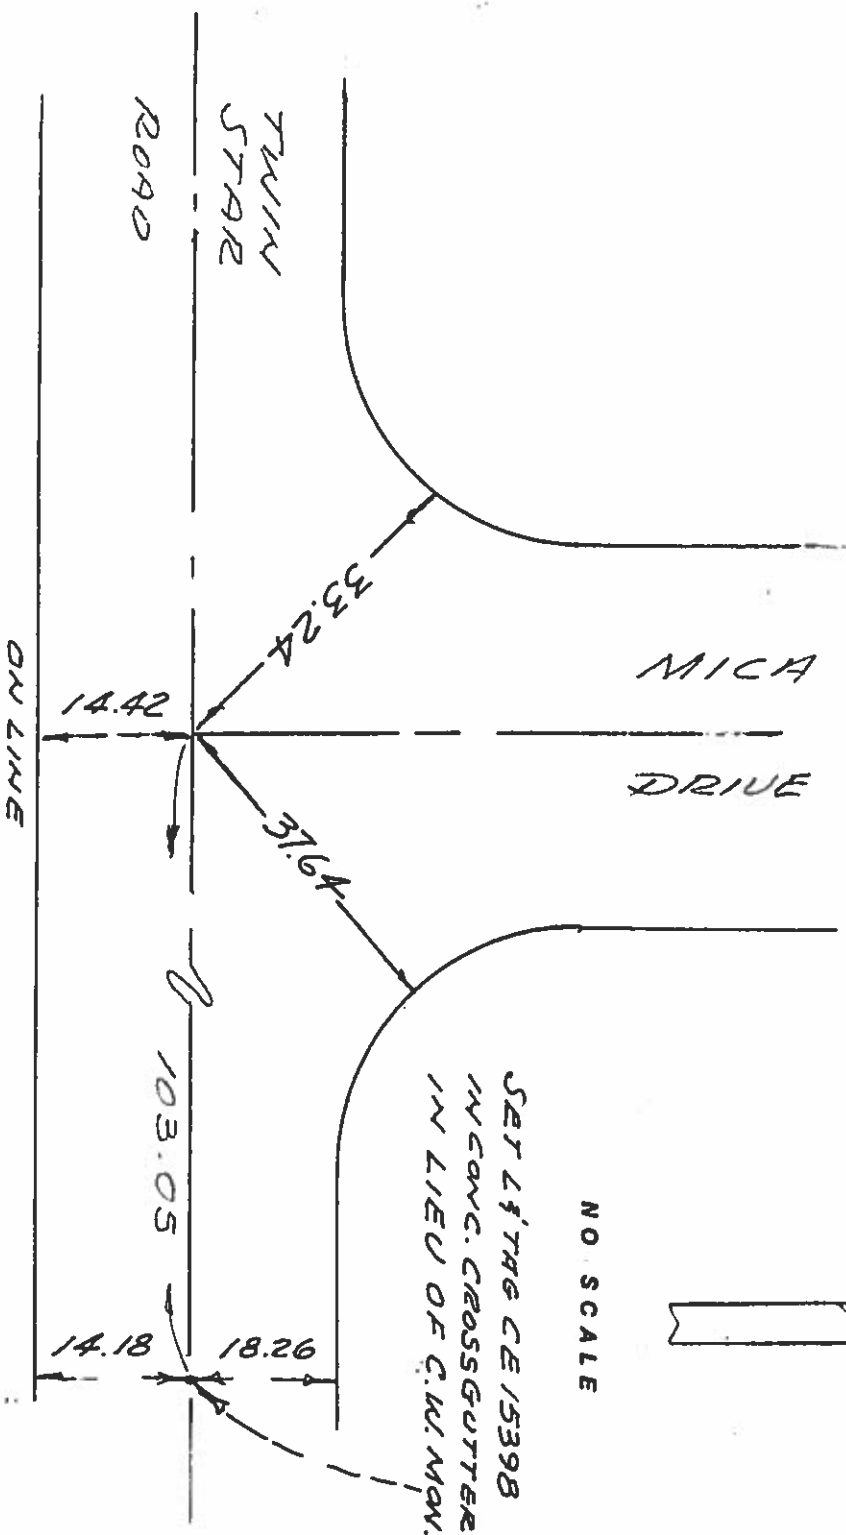


TRACT NO. 17642-2

C G ENGINEERING      MARCH 1985      SAN BERNARDINO, CA.

CENTERLINE MONUMENTATION TIE SHEET

THE DISTANCES ARE MEASURED TO A BRASS TACK  
SET IN A LEAD. PLUG IN CONCRETE, TAGGED CE 16398

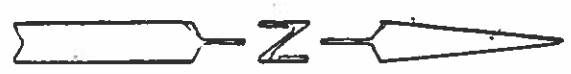

NO SCALE

